

10+00

BEGIN PAVEMENT MARKINGS
 POT Sta. 10+00.00 -L-
 PC Sta. 0+00.00 -DET1-
 TIE TO EXISTING MARKINGS

BEGIN TAPER
 Sta. 10+70.00

BEGIN STATE PROJECT B-3450
 POT Sta. 10+00.00 -L-

15+00

SB

NB

SR 1116 (GARRETT ROAD)

MATCH LINE -L- STA. 18+00

END TAPER
 Sta. 13+60.00

20+00

END STATE PROJECT B-3450
 POC Sta. 26+00.00 -L-

25+00

SR 1116 (GARRETT ROAD)

SB

NB

MATCH LINE -L- STA. 18+00

END PAVEMENT MARKINGS
 POC Sta. 26+00.00 -L-
 PT Sta. 7+60.59 -DET2-
 TIE TO EXISTING MARKINGS

\$\$\$\$\$SYTIME\$\$\$\$\$
 \$\$\$DCN\$\$\$
 \$\$\$SERNAME\$\$\$


SEE SHEET TCP-1 (TITLE SHEET) FOR FINAL PAVEMENT MARKING SCHEDULE

SHEET 13 OF 13

APPROVED: *Michelle R. Brane* DATE: 11/3/04

PAVEMENT MARKING PLAN

SCALE: NONE
 DATE: 8-6-04
 DWG. BY: JMS
 DESIGN BY: MRB
 REVIEWED BY: MRB

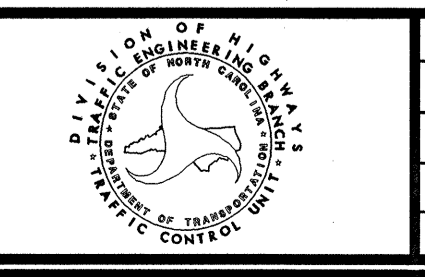

REVISIONS