


**STATE OF NORTH CAROLINA
DEPARTMENT OF TRANSPORTATION**

**SIGNING PLANS
DURHAM COUNTY**

**LOCATION: BRIDGE 217 OVER NEW HOPE CREEK ON US 15-501 NORTH OF
GARRETT RD, AND BRIDGE 122 OVER SANDY CREEK ON GARRETT RD(SR 1116)**



CONTRACT# C200841 T.I.P.: B-3450

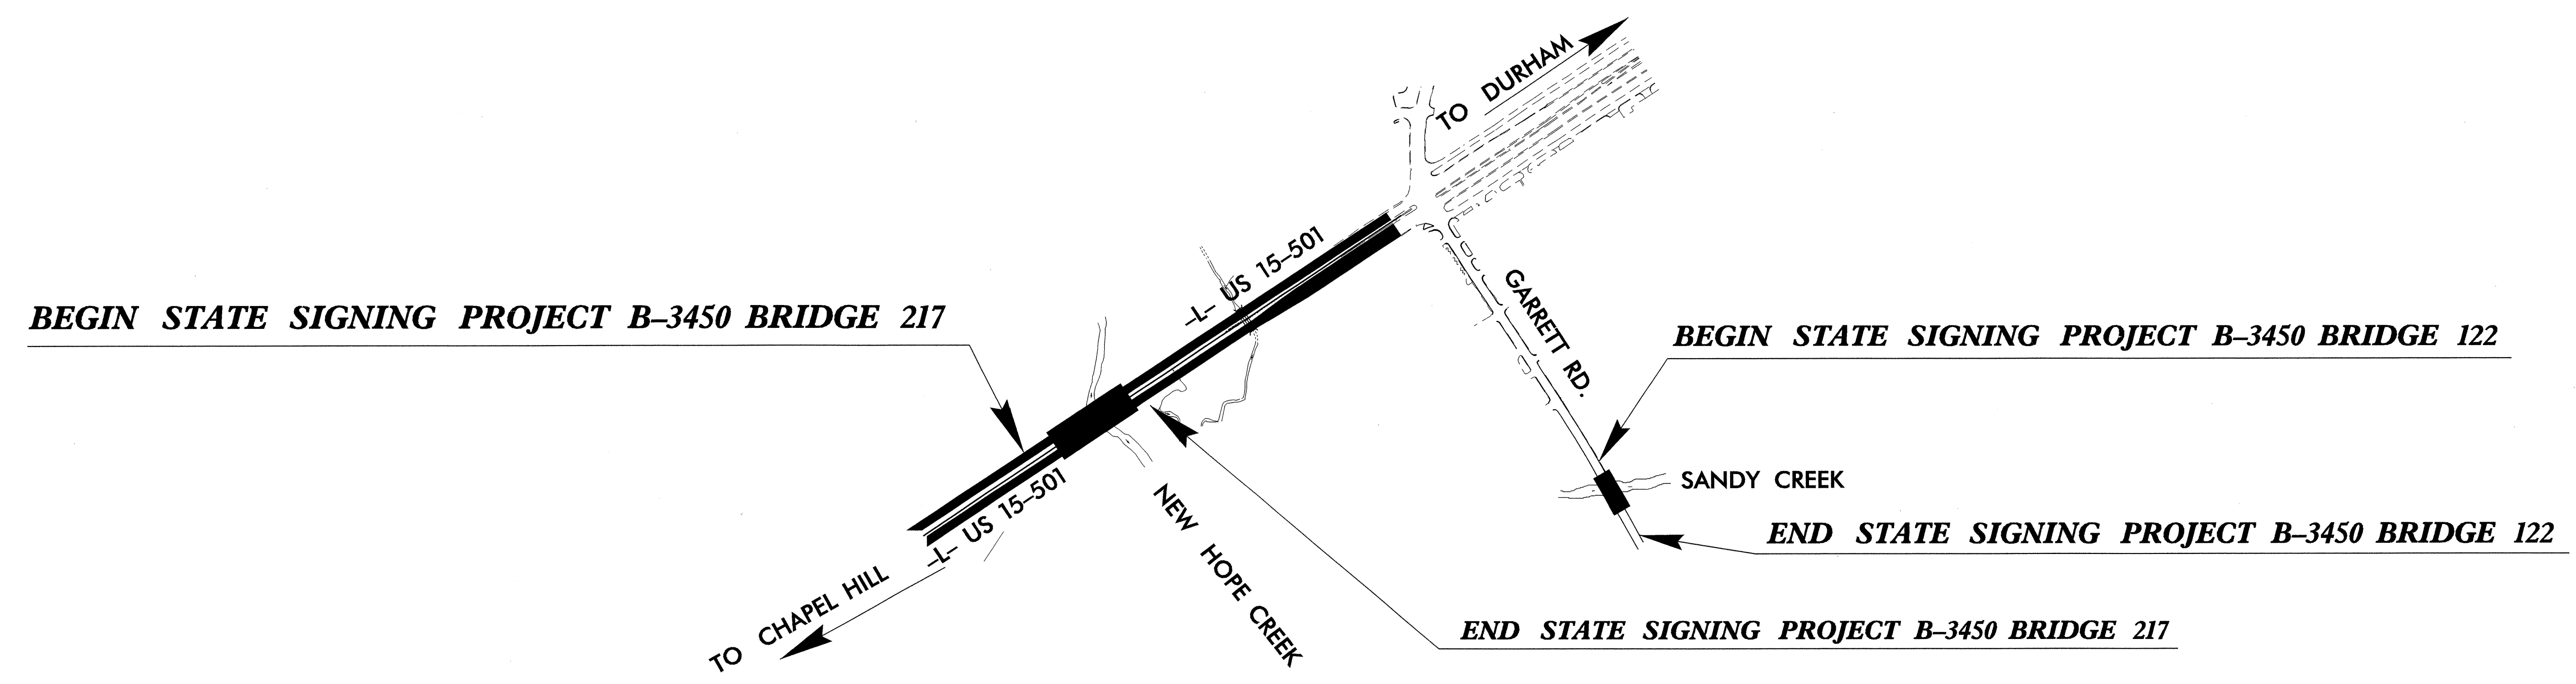

SUMMARY OF QUANTITIES

ITEM NO.		ITEM DESCRIPTION	QUANTITY	UNIT
DESC. NO.	SECT. NO.			
4025000000	901	CONTRACTOR FURNISHED, TYPE D SIGN	12	S.F.
4025000000	901	CONTRACTOR FURNISHED, TYPE E SIGN	10	S.F.
4025000000	901	CONTRACTOR FURNISHED, TYPE F SIGN		S.F.
4072000000	903	SUPPORTS, 3 LB STEEL U-CHANNEL	95	L.F.
4096000000	904	SIGN ERECTION, TYPE D	2	EA.
4102000000	904	SIGN ERECTION, TYPE E	2	EA.
4108000000	904	SIGN ERECTION, TYPE F		EA.
4155000000	907	DISPOSAL OF SIGN SYSTEM, U-CHANNEL	6	EA.

**ROADWAY STANDARD DRAWINGS
APPLICABLE TO THESE SIGNING PLANS
904.10
904.50**

INDEX

SHEET NO.	DESCRIPTION
1	TITLE SHEET
2	D SIGNS SHEET
3	EXISTING/PROPOSED ROADWAY

PLAN PREPARED BY: N.C.D.O.T. SIGNING SECTION	SEAL
_____ RON KING, PE SIGNING ENGINEER _____ A. ALQUDWAH, PE SIGNING PROJECT ENGINEER _____ J. MARTINEZ SIGNING PROJECT DESIGN ENGINEER _____ M. ALLEN SIGNING DESIGNER	