


U S STANDARD SIEVE SIZES

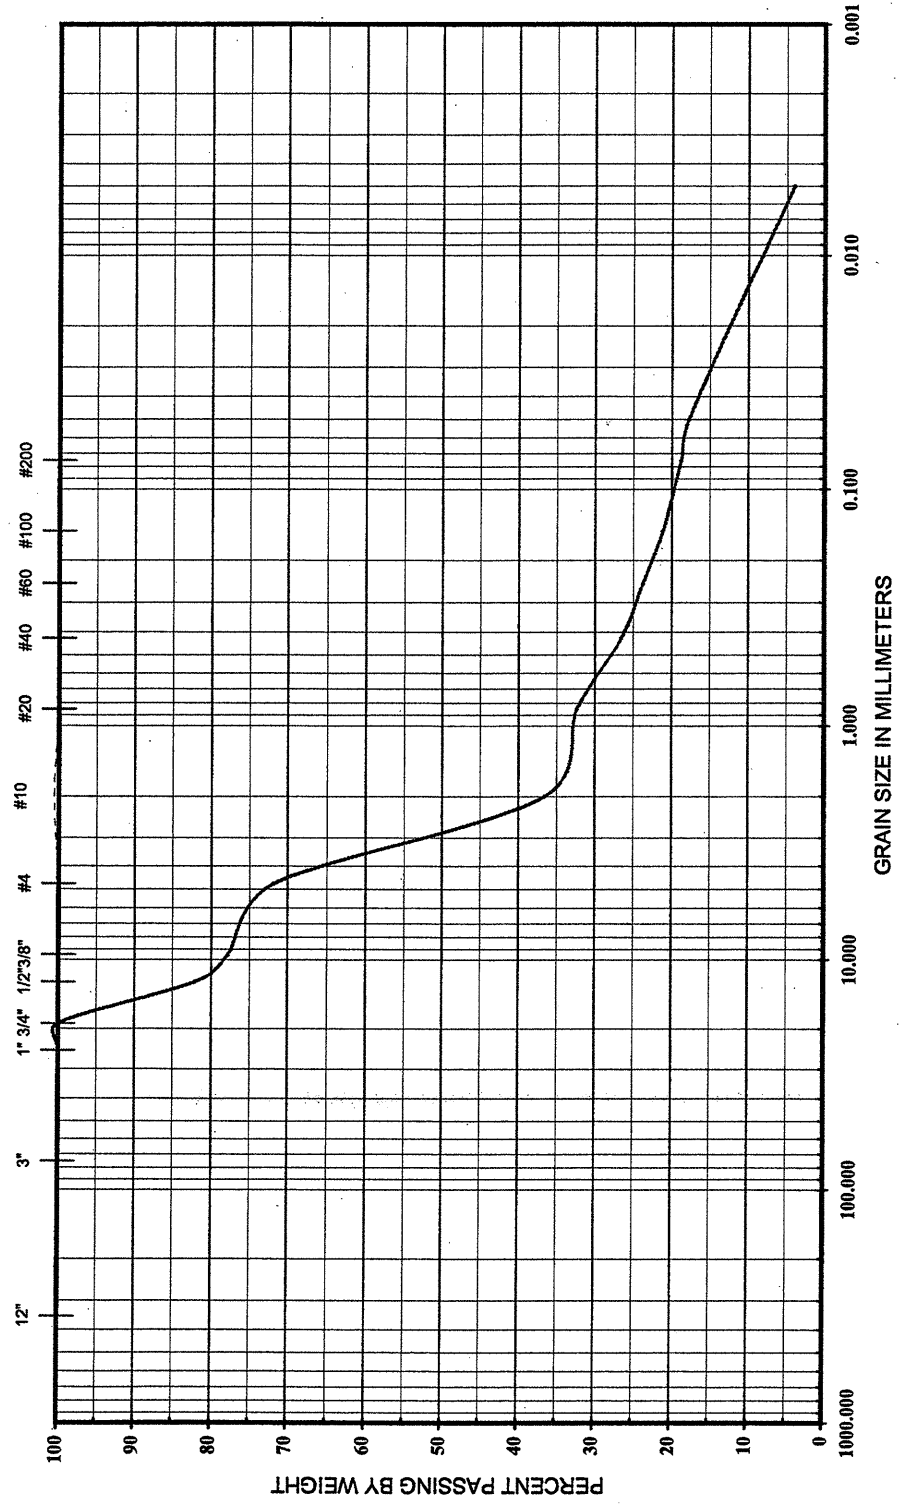

BOULDERS	COBBLES	GRAVEL COARSE	GRAVEL FINE	SAND COARSE	SAND FINE	FINES SILT	FINES CLAY
----------	---------	------------------	----------------	----------------	--------------	---------------	---------------

BORING NO.	SAMPLE NO.	ELEVATION OR DEPTH	NMC %	LL	PL	PI
SBK-2	G-4	0.0-0.5	NA	43	27	16


CLASSIFICATION
Brown Clayey Silty Fine to Coarse SAND and Gravel (A-2-7)

GRAIN SIZE DISTRIBUTION

B-3450 (Bridge No. 217)  
071-02-017  
10/23/2002



U S STANDARD SIEVE SIZES

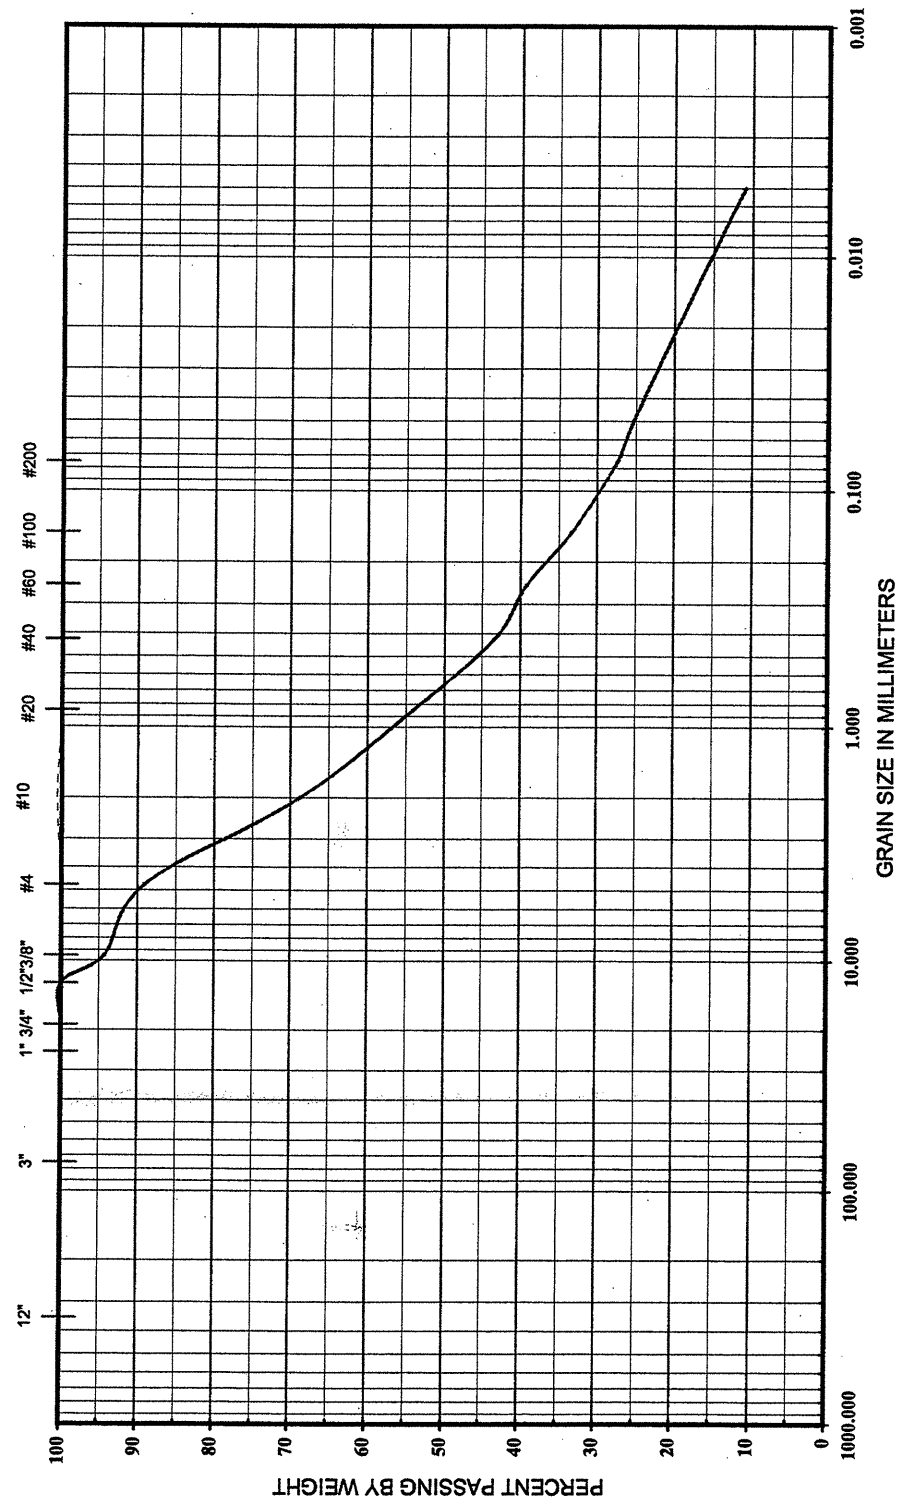

BOULDERS	COBBLES	GRAVEL COARSE	GRAVEL FINE	SAND COARSE	SAND FINE	FINES SILT	FINES CLAY
----------	---------	------------------	----------------	----------------	--------------	---------------	---------------

BORING NO.	SAMPLE NO.	ELEVATION OR DEPTH	NMC %	LL	PL	PI
EB1-B	SS-4	3.5-5.0	NA	32	18	14

CLASSIFICATION
Orange-Tan Clayey Silty Fine to Coarse SAND with Gravel (A-2-6)

GRAIN SIZE DISTRIBUTION

B-3450 (Bridge No. 217)  
071-02-017  
10/23/2002

