


U S STANDARD SIEVE SIZES

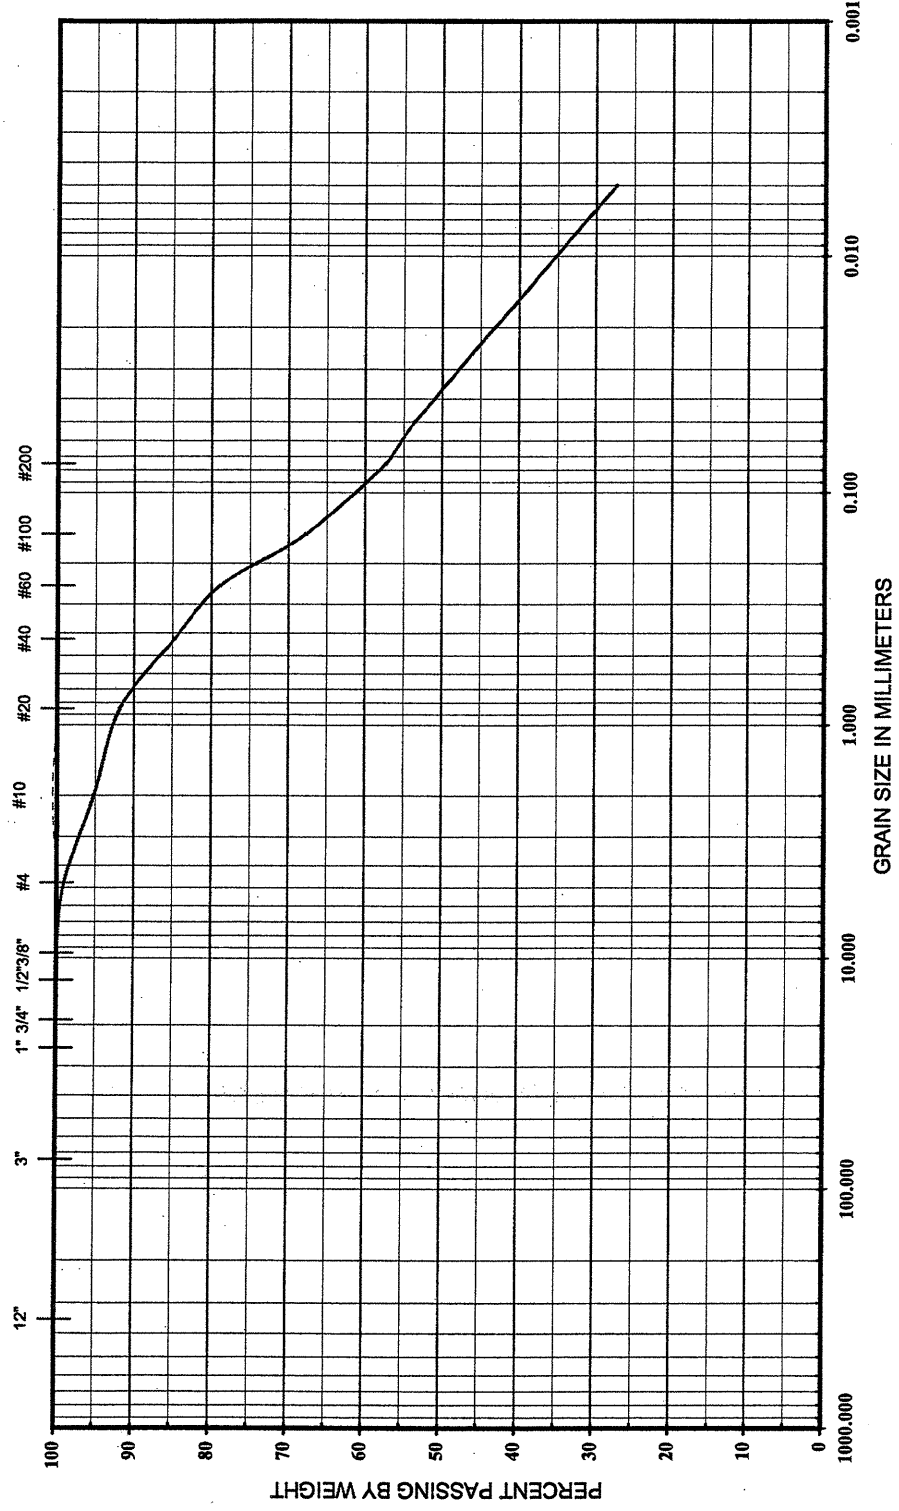


BOULDERS	COBBLES	GRAVEL COARSE	GRAVEL FINE	SAND COARSE	SAND FINE	SILT	FINES CLAY
----------	---------	------------------	----------------	----------------	--------------	------	---------------

BORING NO.	SAMPLE NO.	ELEVATION OR DEPTH	NMC %	LL	PL	PI	CLASSIFICATION	GRAIN SIZE DISTRIBUTION
SBD-2	G-2	0.0-0.5	36.9	29	18	11	Brown Silty Coarse to Fine Sandy CLAY (A-6)	B-3450 (Bridge No. 217) 071-02-017 10/23/2002



U S STANDARD SIEVE SIZES

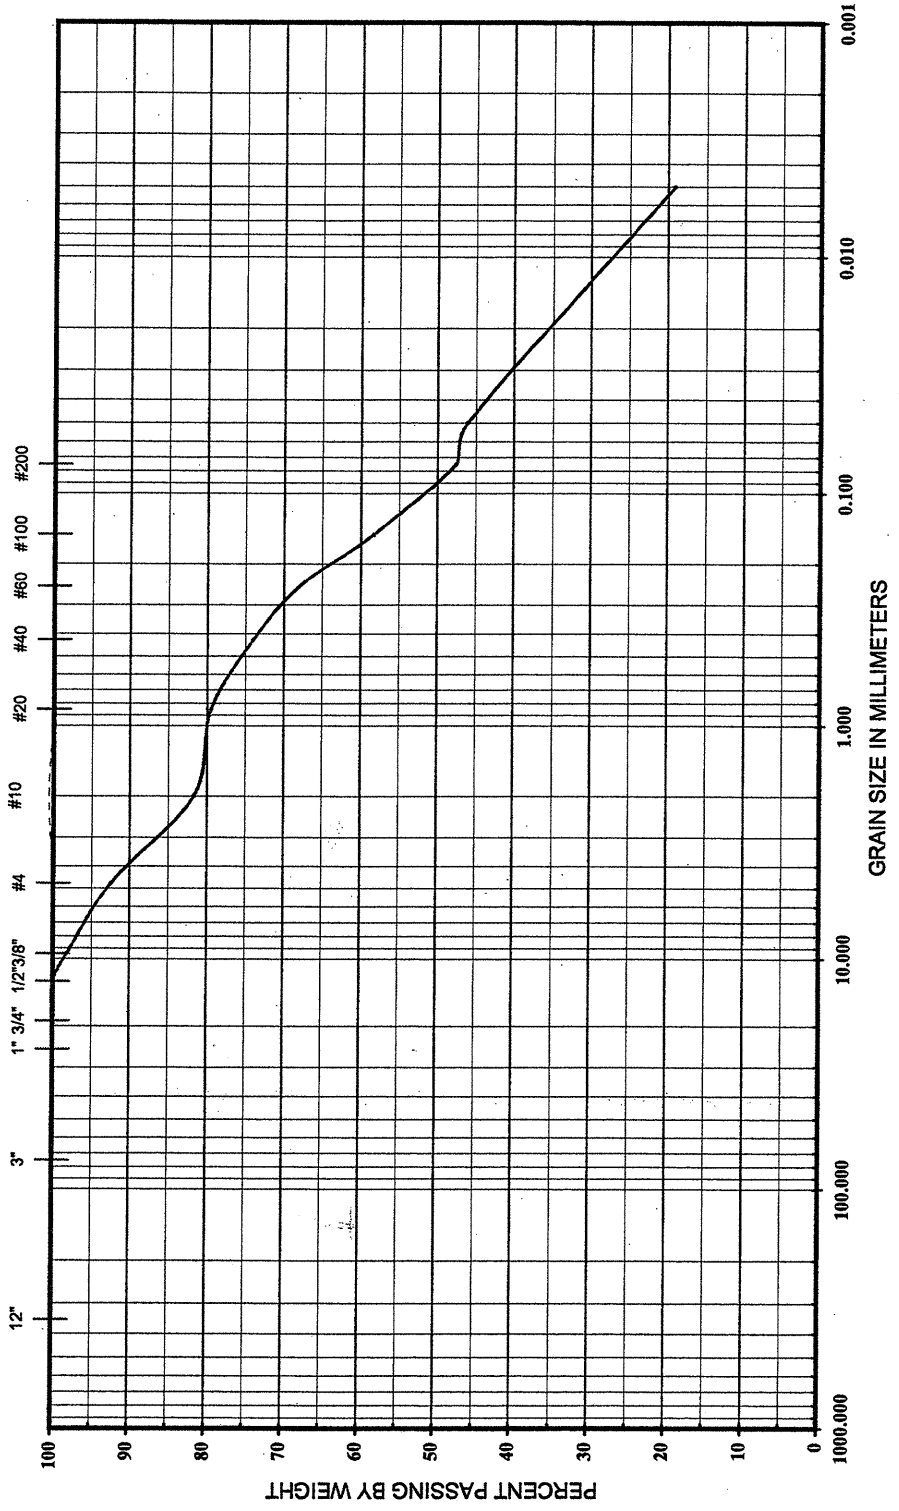

BOULDERS	COBBLES	GRAVEL COARSE	GRAVEL FINE	SAND COARSE	SAND FINE	SILT	FINES CLAY
----------	---------	------------------	----------------	----------------	--------------	------	---------------

BORING NO.	SAMPLE NO.	ELEVATION OR DEPTH	NMC %	LL	PL	PI	CLASSIFICATION	GRAIN SIZE DISTRIBUTION
SBK-1	G-3	0.0-0.5	14.4	30	20	10	Brown Clayey Coarse to Fine Sandy SILT (A-4)	B-3450 (Bridge No. 217) 071-02-017 10/23/2002

