


U S STANDARD SIEVE SIZES

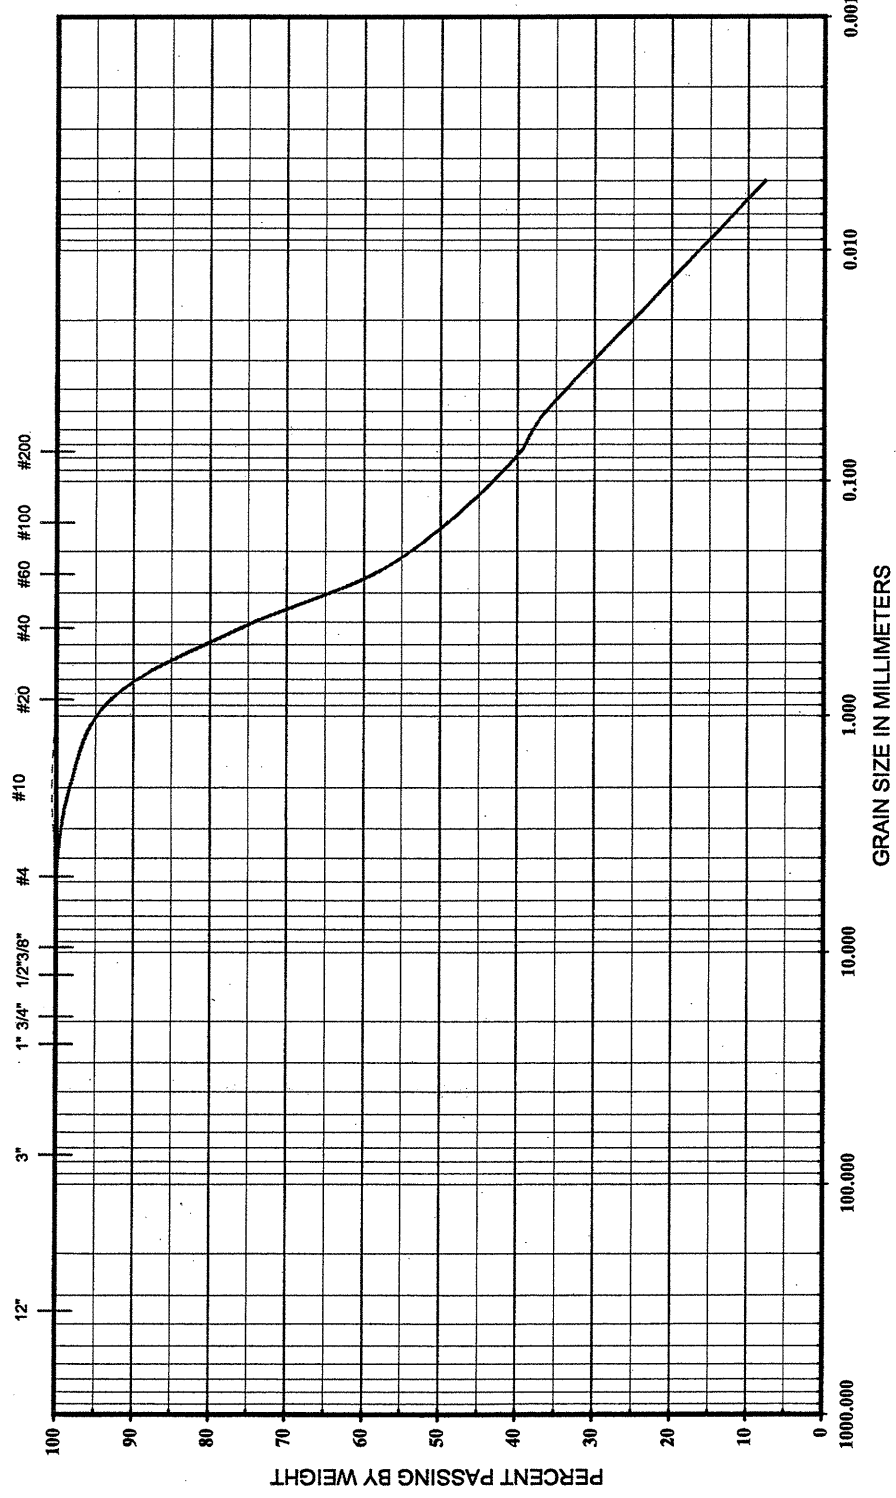


BOULDERS	COBBLES	GRAVEL	SAND		FINES	
		COARSE	FINE	COARSE	FINE	CLAY

BORING NO.	SAMPLE NO.	ELEVATION OR DEPTH	NMC %	LL	PL	PI	CLASSIFICATION				GRAIN SIZE DISTRIBUTION	B-3450 (Bridge No. 122)	071-02-016	10/17/2002
							COARSE	FINE	SAND	FINES				
B1-A	SS-5	1.0-2.5	16.5	23	17	6	Tan Very Clayey Fine to Coarse Sandy SILT (A-4)							



U S STANDARD SIEVE SIZES

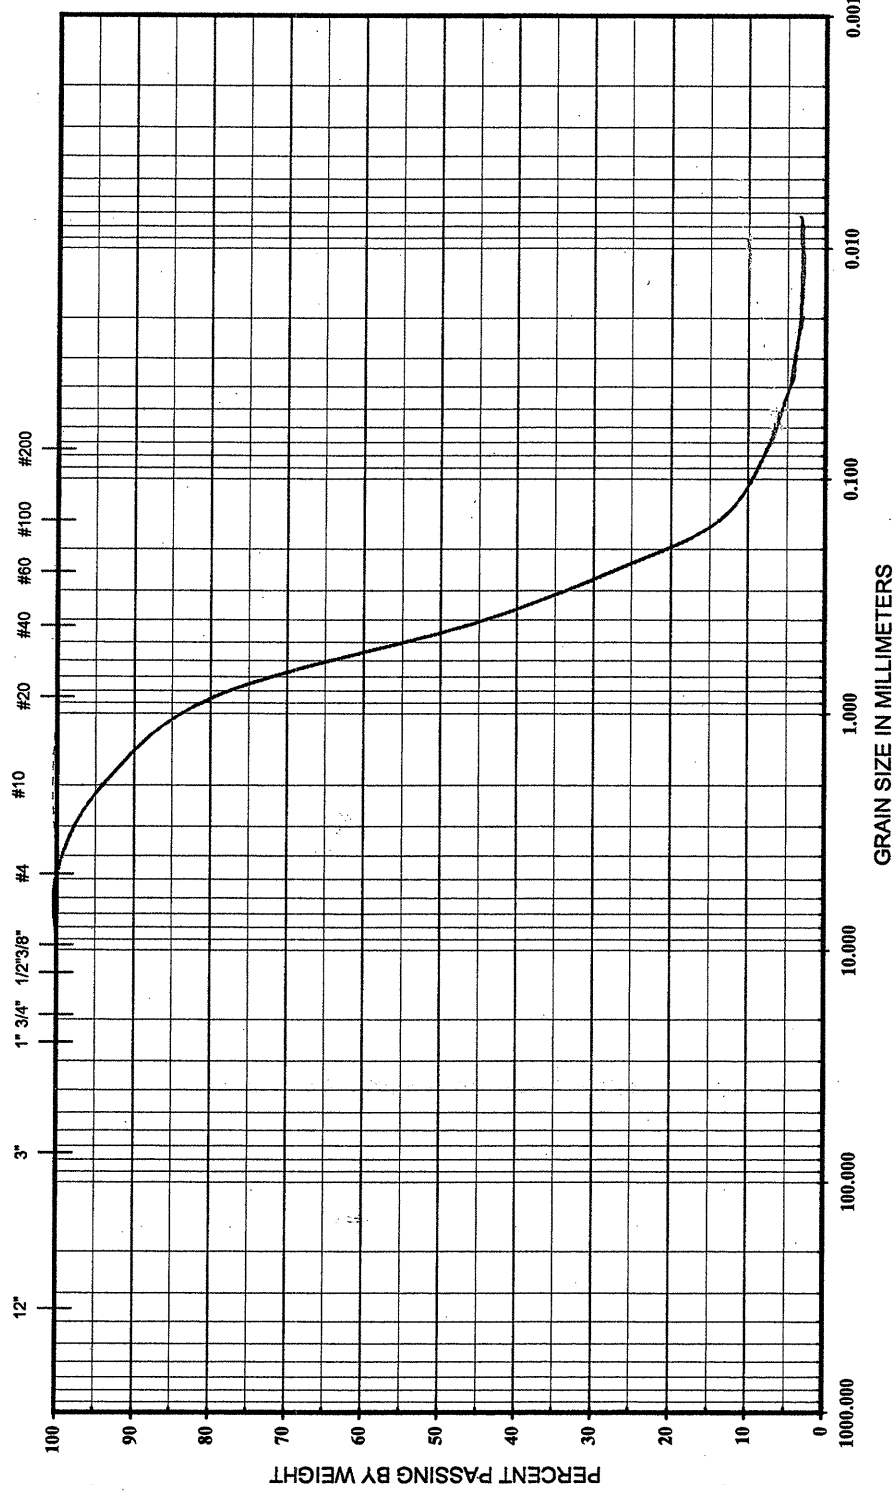

BOULDERS	COBBLES	GRAVEL	SAND		FINES	
		COARSE	FINE	COARSE	FINE	CLAY

BORING NO.	SAMPLE NO.	ELEVATION OR DEPTH	NMC %	LL	PL	PI	CLASSIFICATION				GRAIN SIZE DISTRIBUTION	B-3450 (Bridge No. 122)	071-02-016	10/17/2002
							COARSE	FINE	SAND	FINES				
B2-A	SS-8	3.5-5.0	23.3	15	NP	NP	Grey Fine to Coarse SAND (A-1-b) with a trace of clay and silt							

