


U S STANDARD SIEVE SIZES

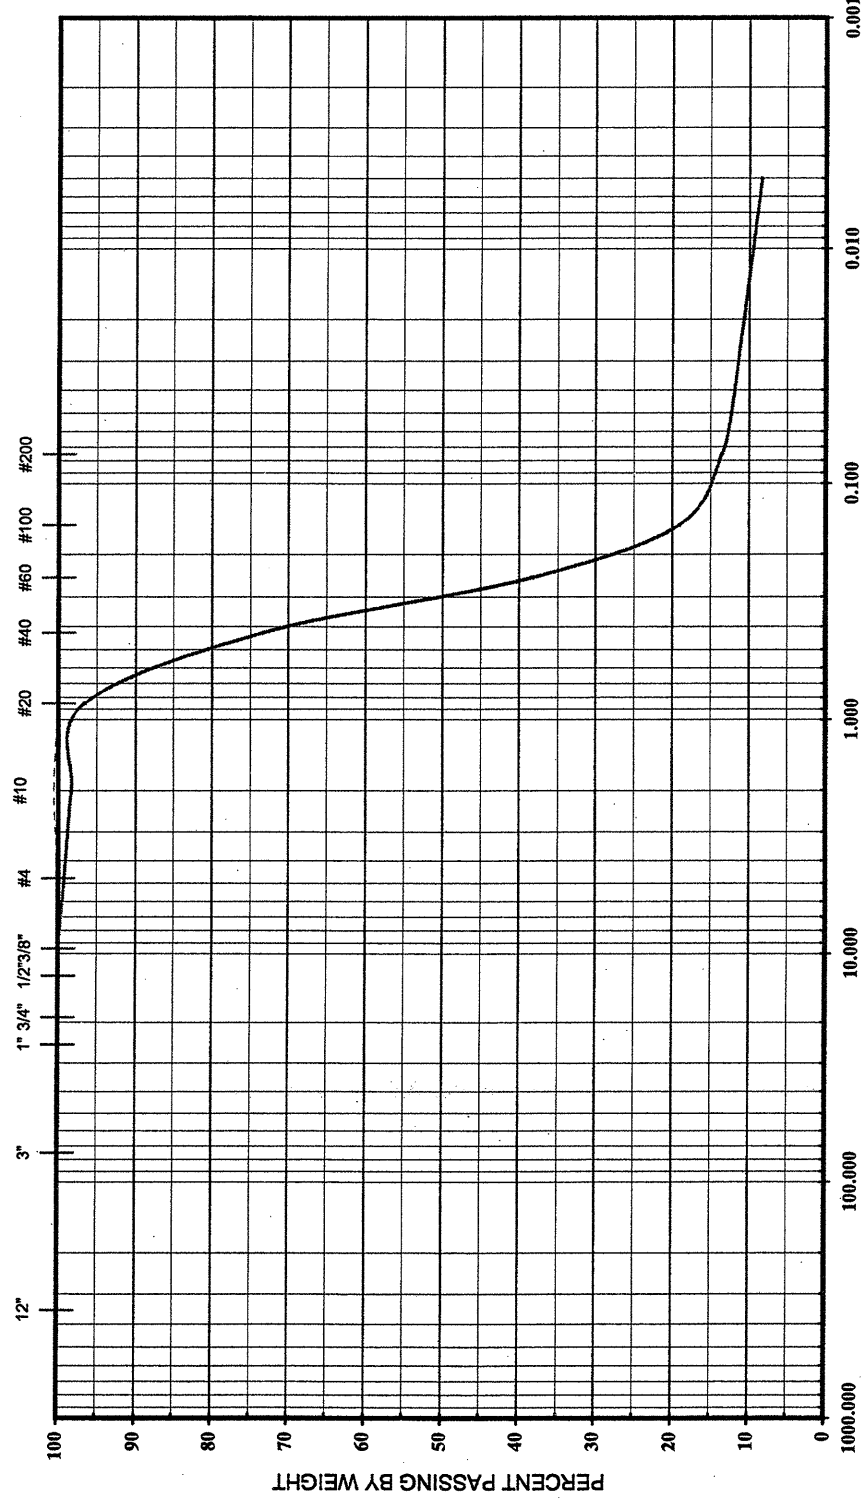


GRAIN SIZE IN MILLIMETERS

BOULDERS	COBBLES	GRAVEL	SAND		FINES	
		COARSE	FINE	COARSE	FINE	CLAY

BORING NO. SBK-1	SAMPLE NO. G-1	ELEVATION OR DEPTH 0.0-0.5	NMC % NA	LL 15	PL NP	PI NP	CLASSIFICATION Brown Fine To Coarse SAND (A-2-4) with a trace of clay and silt	GRAIN SIZE DISTRIBUTION B-3450 (Bridge No. 122)
								071-02-016
								10/17/2002



U S STANDARD SIEVE SIZES

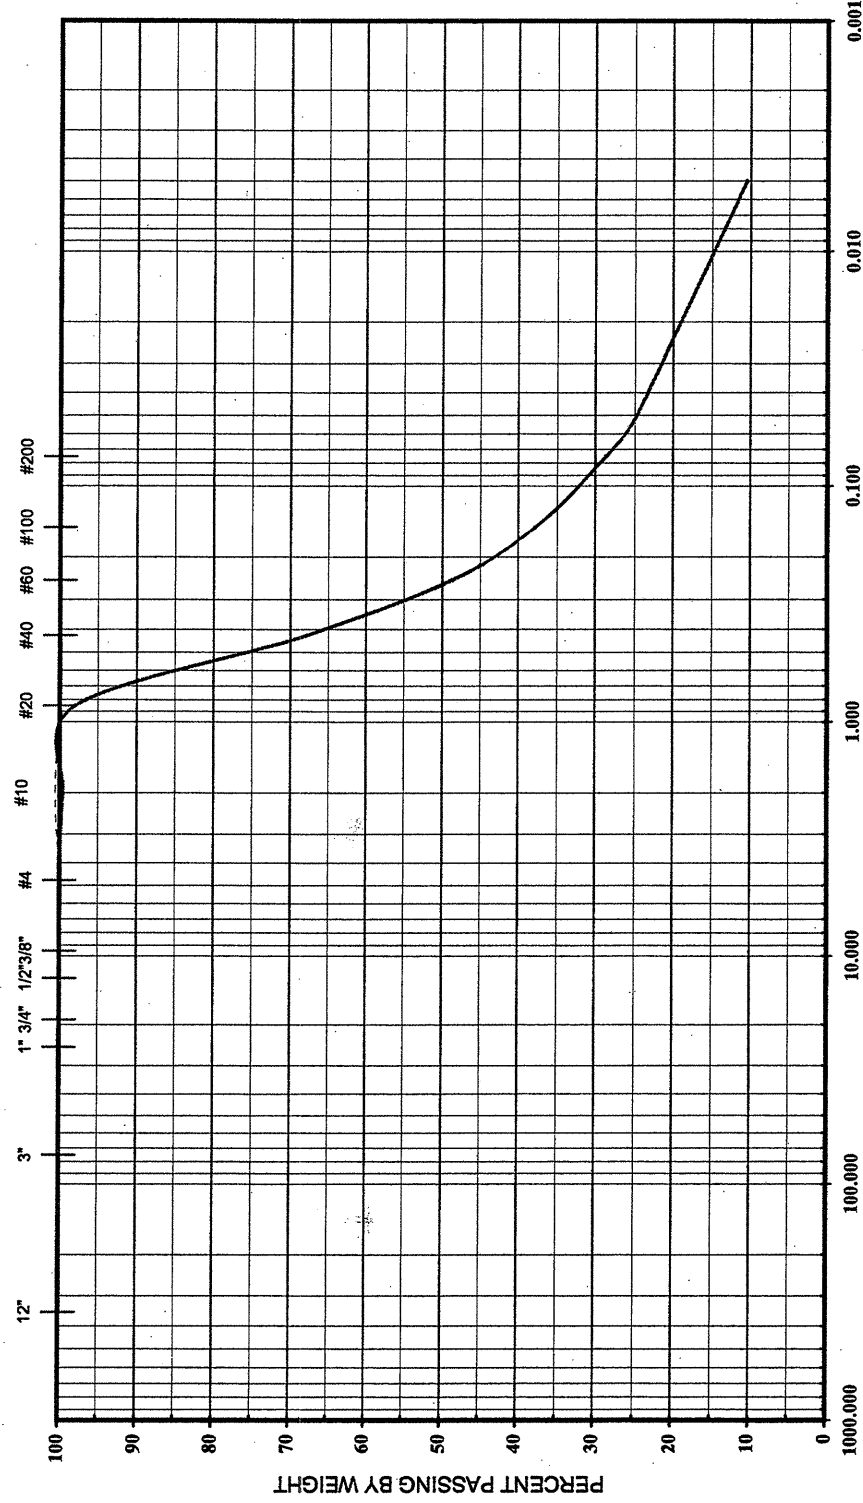

GRAIN SIZE IN MILLIMETERS

BOULDERS	COBBLES	GRAVEL	SAND		FINES	
		COARSE	FINE	COARSE	FINE	CLAY

BORING NO. SBK-2	SAMPLE NO. G-2	ELEVATION OR DEPTH 0.0-0.5	NMC % NA	LL 22	PL NP	PI NP	CLASSIFICATION Brown Clayey Silty Fine to Coarse SAND (A-2-4)	GRAIN SIZE DISTRIBUTION B-3450 (Bridge No. 122)
								071-02-016
								10/17/2002

