



U S STANDARD SIEVE SIZES

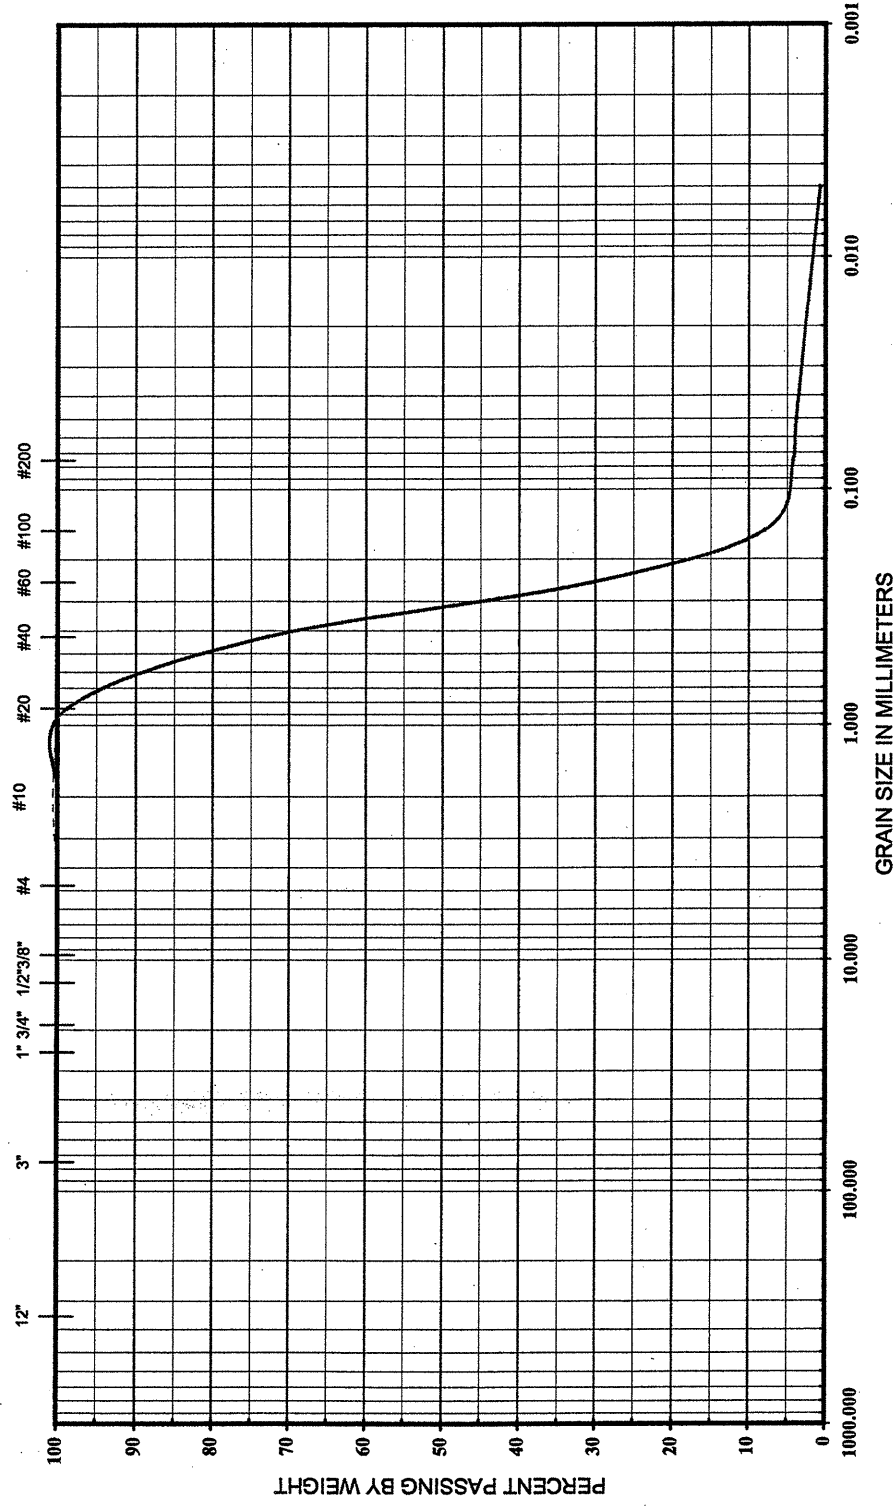

BOULDERS	COBBLES	GRAVEL COARSE	GRAVEL FINE	SAND COARSE	SAND FINE	FINES SILT	FINES CLAY
----------	---------	------------------	----------------	----------------	--------------	---------------	---------------

BORING NO. SBD-1	SAMPLE NO. G-3	ELEVATION OR DEPTH 0.0-0.5	NMC % NA	LL 12	PL NP	PI NP	CLASSIFICATION Brown Fine to Coarse SAND (A-3)	GRAIN SIZE DISTRIBUTION B-3450 (Bridge No. 122)	071-02-016	10/17/2002
	TRIGON									

U S STANDARD SIEVE SIZES

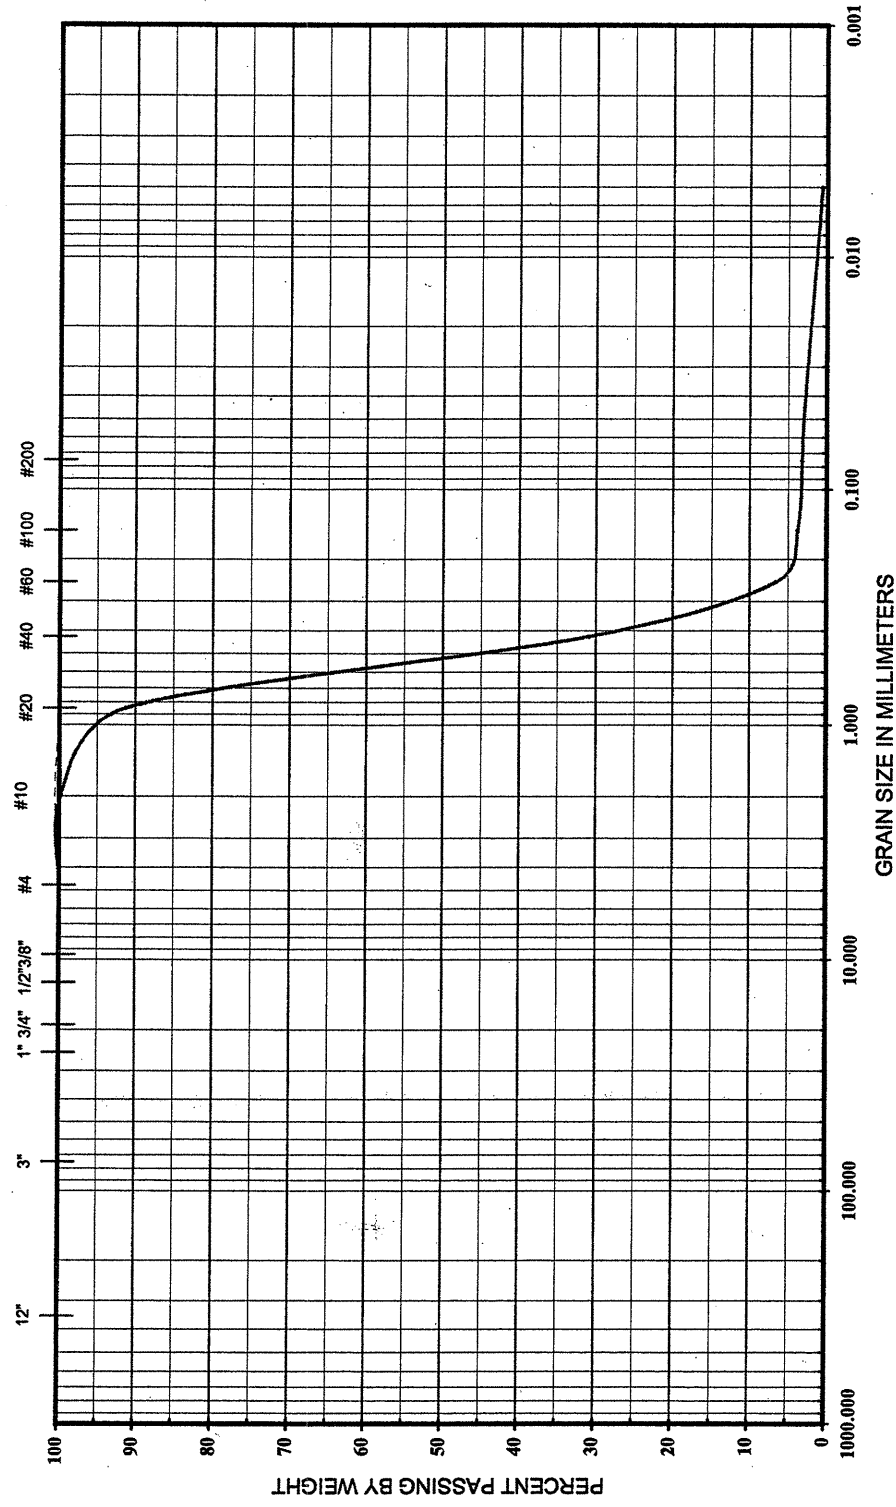

BOULDERS	COBBLES	GRAVEL COARSE	GRAVEL FINE	SAND COARSE	SAND FINE	FINES SILT	FINES CLAY
----------	---------	------------------	----------------	----------------	--------------	---------------	---------------

BORING NO. SBD-2	SAMPLE NO. G-4	ELEVATION OR DEPTH 0.0-0.5	NMC % NA	LL 8	PL NP	PI NP	CLASSIFICATION Brown Coarse SAND (A-1-b)	GRAIN SIZE DISTRIBUTION B-3450 (Bridge No. 122)	071-02-016	10/17/2002
	TRIGON									