


NC GRID  
NAD 83

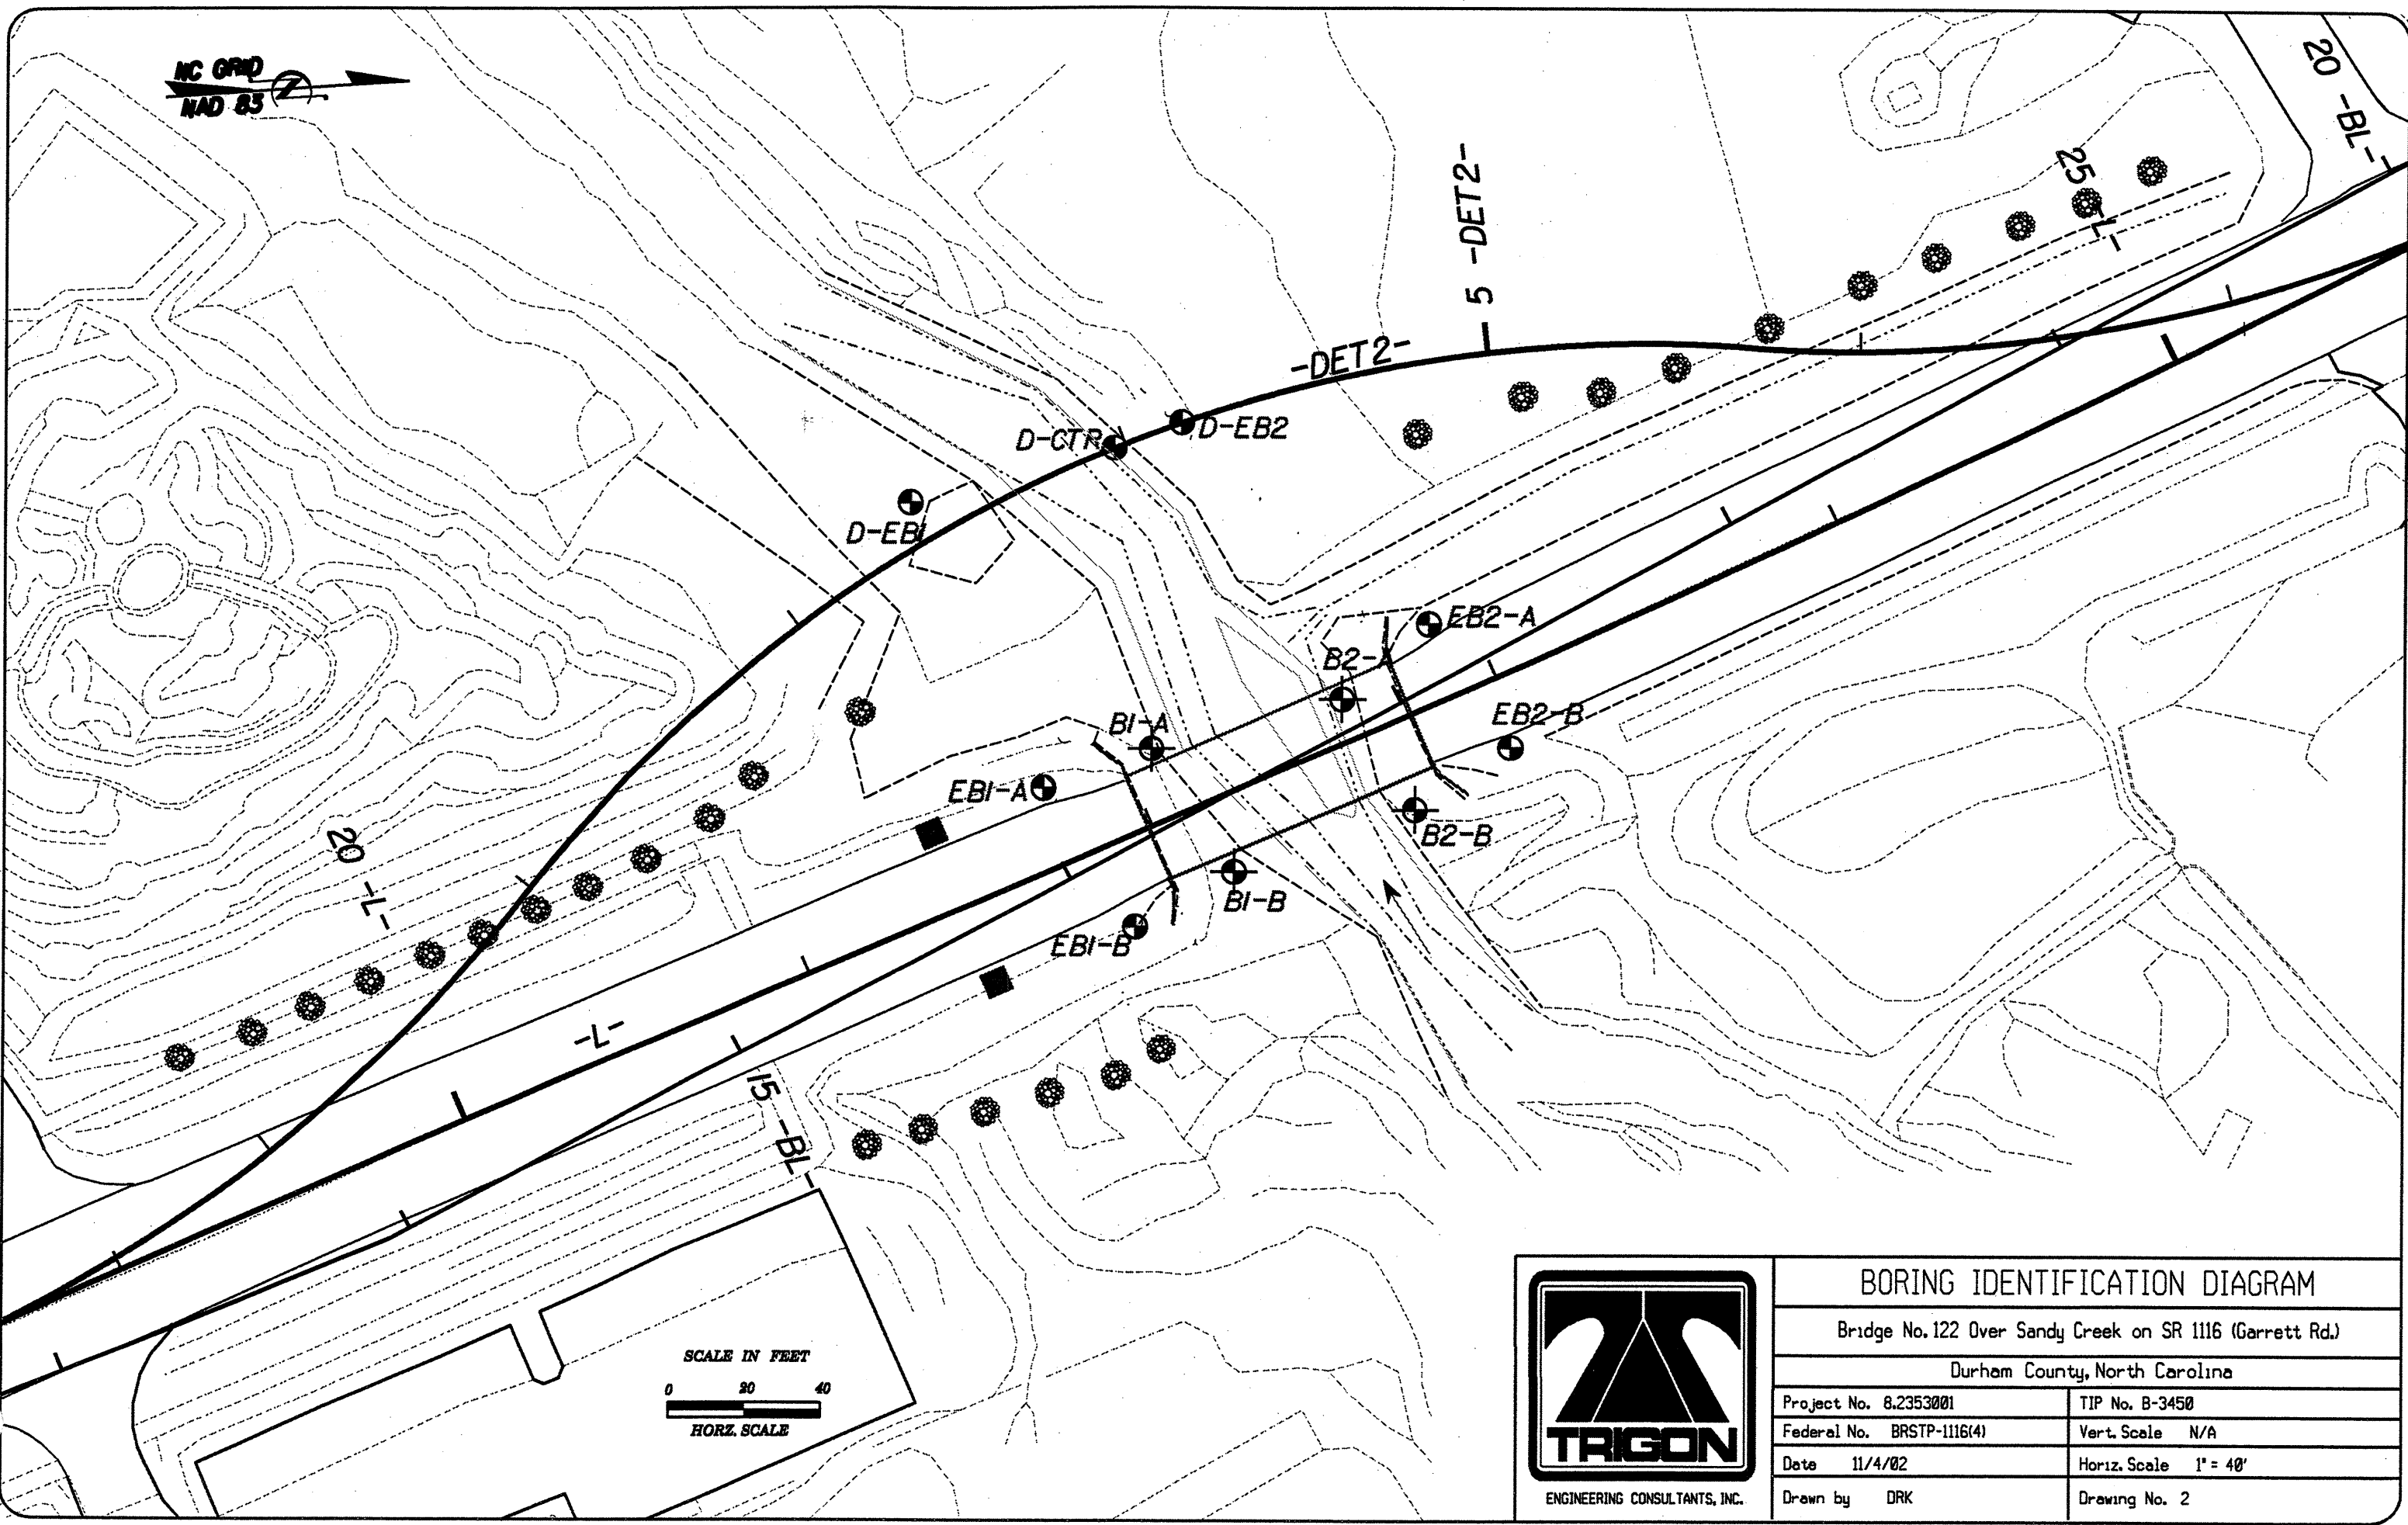

SCALE IN FEET  
0 20 40  
HORZ. SCALE



**BORING IDENTIFICATION DIAGRAM**

Bridge No. 122 Over Sandy Creek on SR 1116 (Garrett Rd.)

Durham County, North Carolina

Project No. 8.2353001	TIP No. B-3450
Federal No. BRSTP-1116(4)	Vert. Scale N/A
Date 11/4/02	Horiz. Scale 1" = 40'
Drawn by DRK	Drawing No. 2