


PLAN OF EXTERIOR AND INTERIOR (SIDEWALK) CORED SLAB UNIT - SPAN A AND C


EXTERIOR AND INTERIOR (SIDEWALK) SHOWN, INTERIOR SIMILAR EXCEPT OMIT #4 S3 BARS.
 FOR REINFORCING STEEL AT ENDS OF CORED SLAB UNITS, SEE "PART-PLAN - EXTERIOR AND INTERIOR (SIDEWALK) SECTION" SHEET S-29.

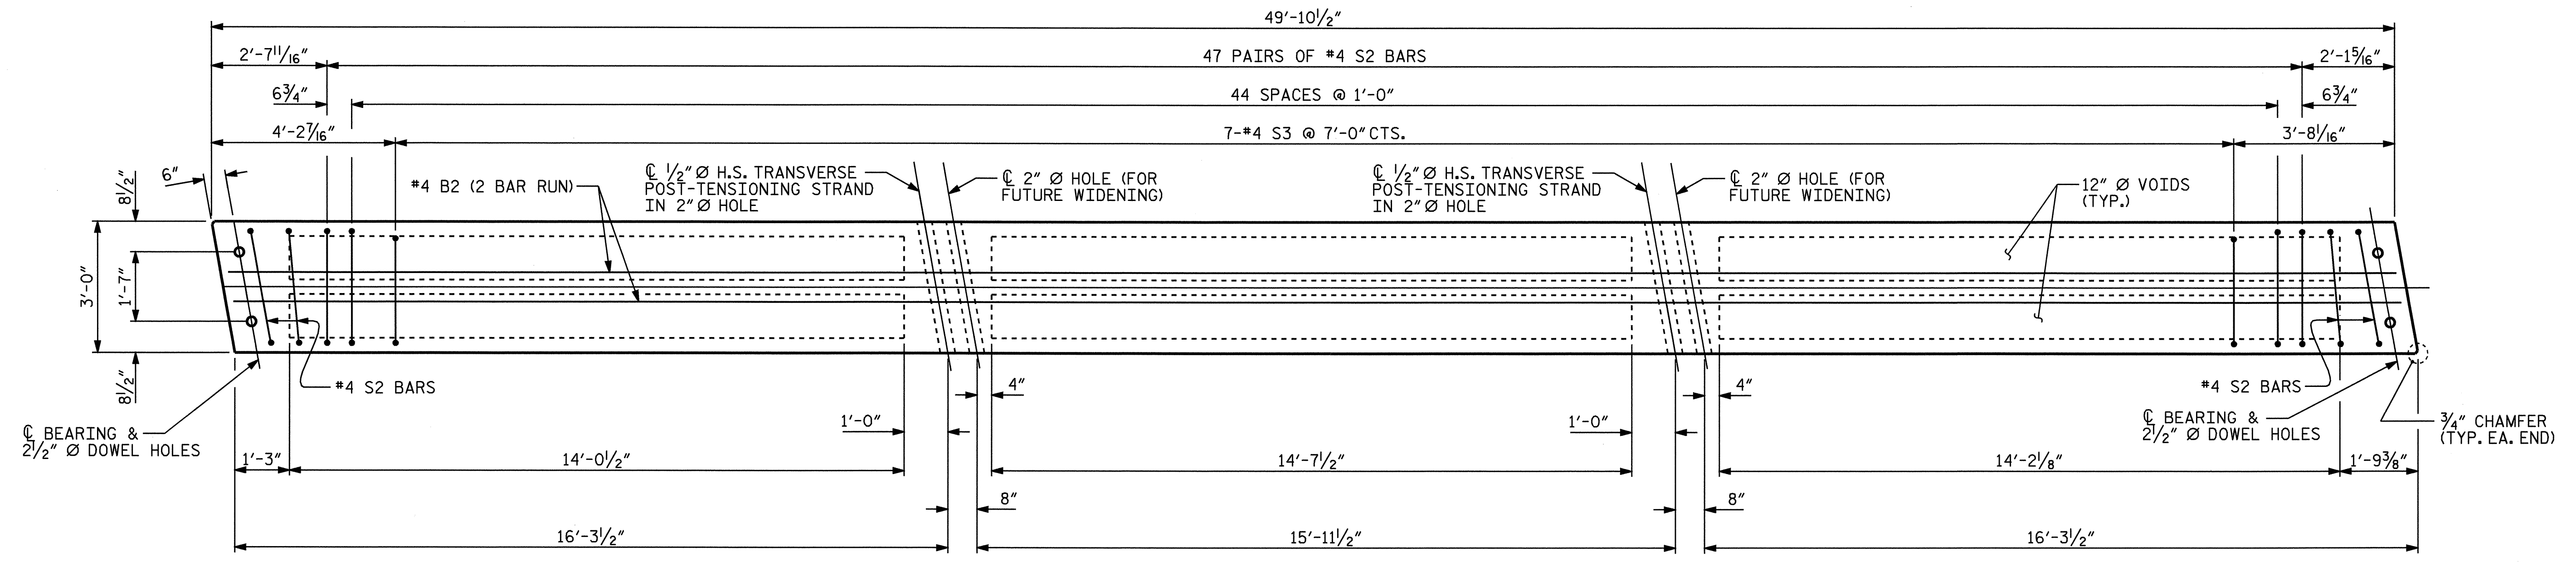

PLAN OF EXTERIOR AND INTERIOR (SIDEWALK) CORED SLAB UNIT - SPAN B

EXTERIOR AND INTERIOR (SIDEWALK) SHOWN, INTERIOR SIMILAR EXCEPT OMIT #4 S3 BARS.
 FOR REINFORCING STEEL AT ENDS OF CORED SLAB UNITS, SEE "PART-PLAN - EXTERIOR AND INTERIOR (SIDEWALK) SECTION" SHEET S-29.

PROJECT NO. B-3450
DURHAM COUNTY
 STATION: 22+37.00 -L-

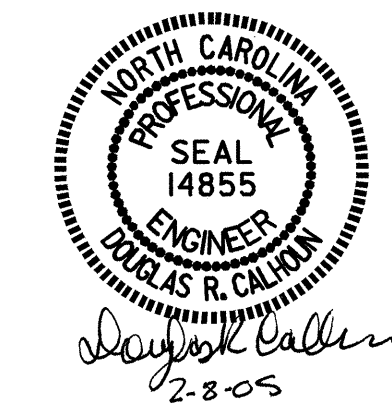

STATE OF NORTH CAROLINA
 DEPARTMENT OF TRANSPORTATION
 RALEIGH
 SUPERSTRUCTURE
 CORED SLAB DETAILS
 (ALL SPANS)

DRAWN BY: A.L.MEADOWS DATE: 7/22/02
 CHECKED BY: T.A.HARRIS DATE: 9/13/02

REVISIONS						SHEET NO.
NO.	BY:	DATE:	NO.	BY:	DATE:	S-33
1			3			TOTAL SHEETS
2			4			53