

STATE OF
 NORTH CAROLINA
 DEPT. OF TRANSPORTATION
 DIVISION OF HIGHWAYS
 RALEIGH, N.C.


ENGLISH DETAIL DRAWING FOR
DRIVEWAY TURNOUT
 RADIUS TYPE

SHEET 1 OF 2
848D02

STATE OF
 NORTH CAROLINA
 DEPT. OF TRANSPORTATION
 DIVISION OF HIGHWAYS
 RALEIGH, N.C.

ENGLISH DETAIL DRAWING FOR
DRIVEWAY TURNOUT
 RADIUS TYPE

SHEET 1 OF 2
848D02

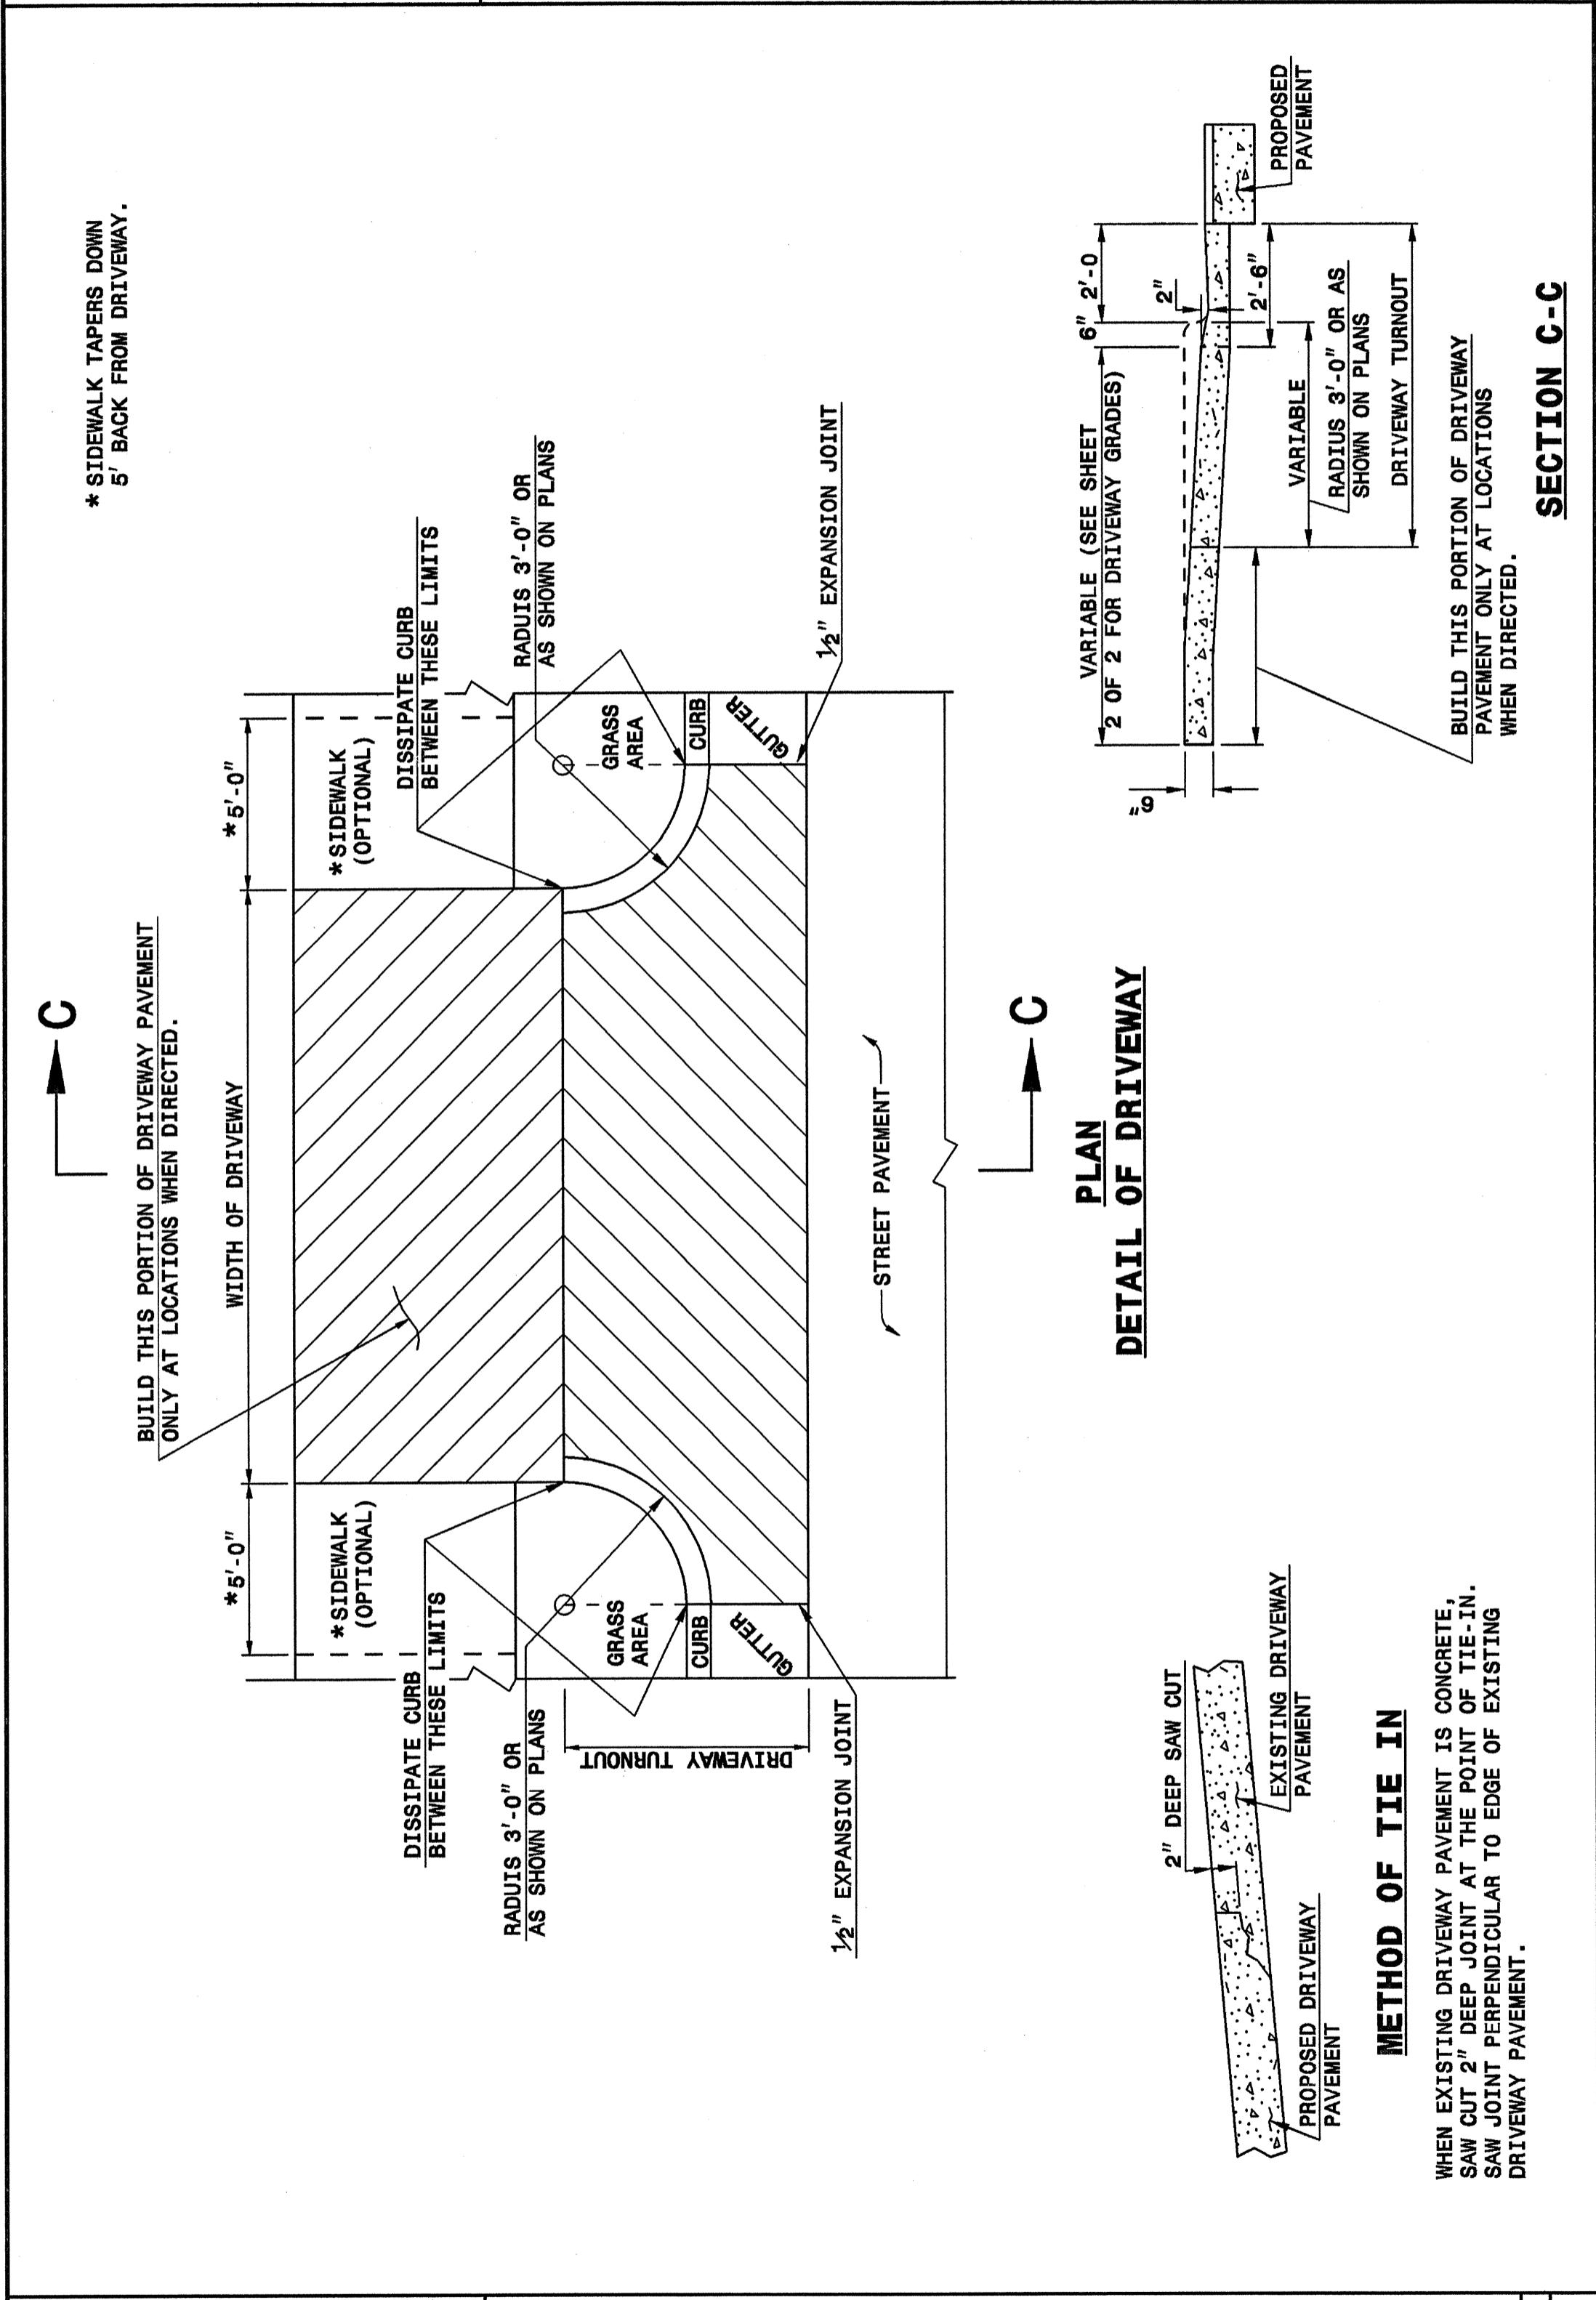

STATE OF
 NORTH CAROLINA
 DEPT. OF TRANSPORTATION
 DIVISION OF HIGHWAYS
 RALEIGH, N.C.


ENGLISH DETAIL DRAWING FOR
DRIVEWAY TURNOUT
 DRIVEWAY GRADES

SHEET 2 OF 2
848D02

STATE OF
 NORTH CAROLINA
 DEPT. OF TRANSPORTATION
 DIVISION OF HIGHWAYS
 RALEIGH, N.C.

ENGLISH DETAIL DRAWING FOR
DRIVEWAY TURNOUT
 DRIVEWAY GRADES

SHEET 2 OF 2
848D02

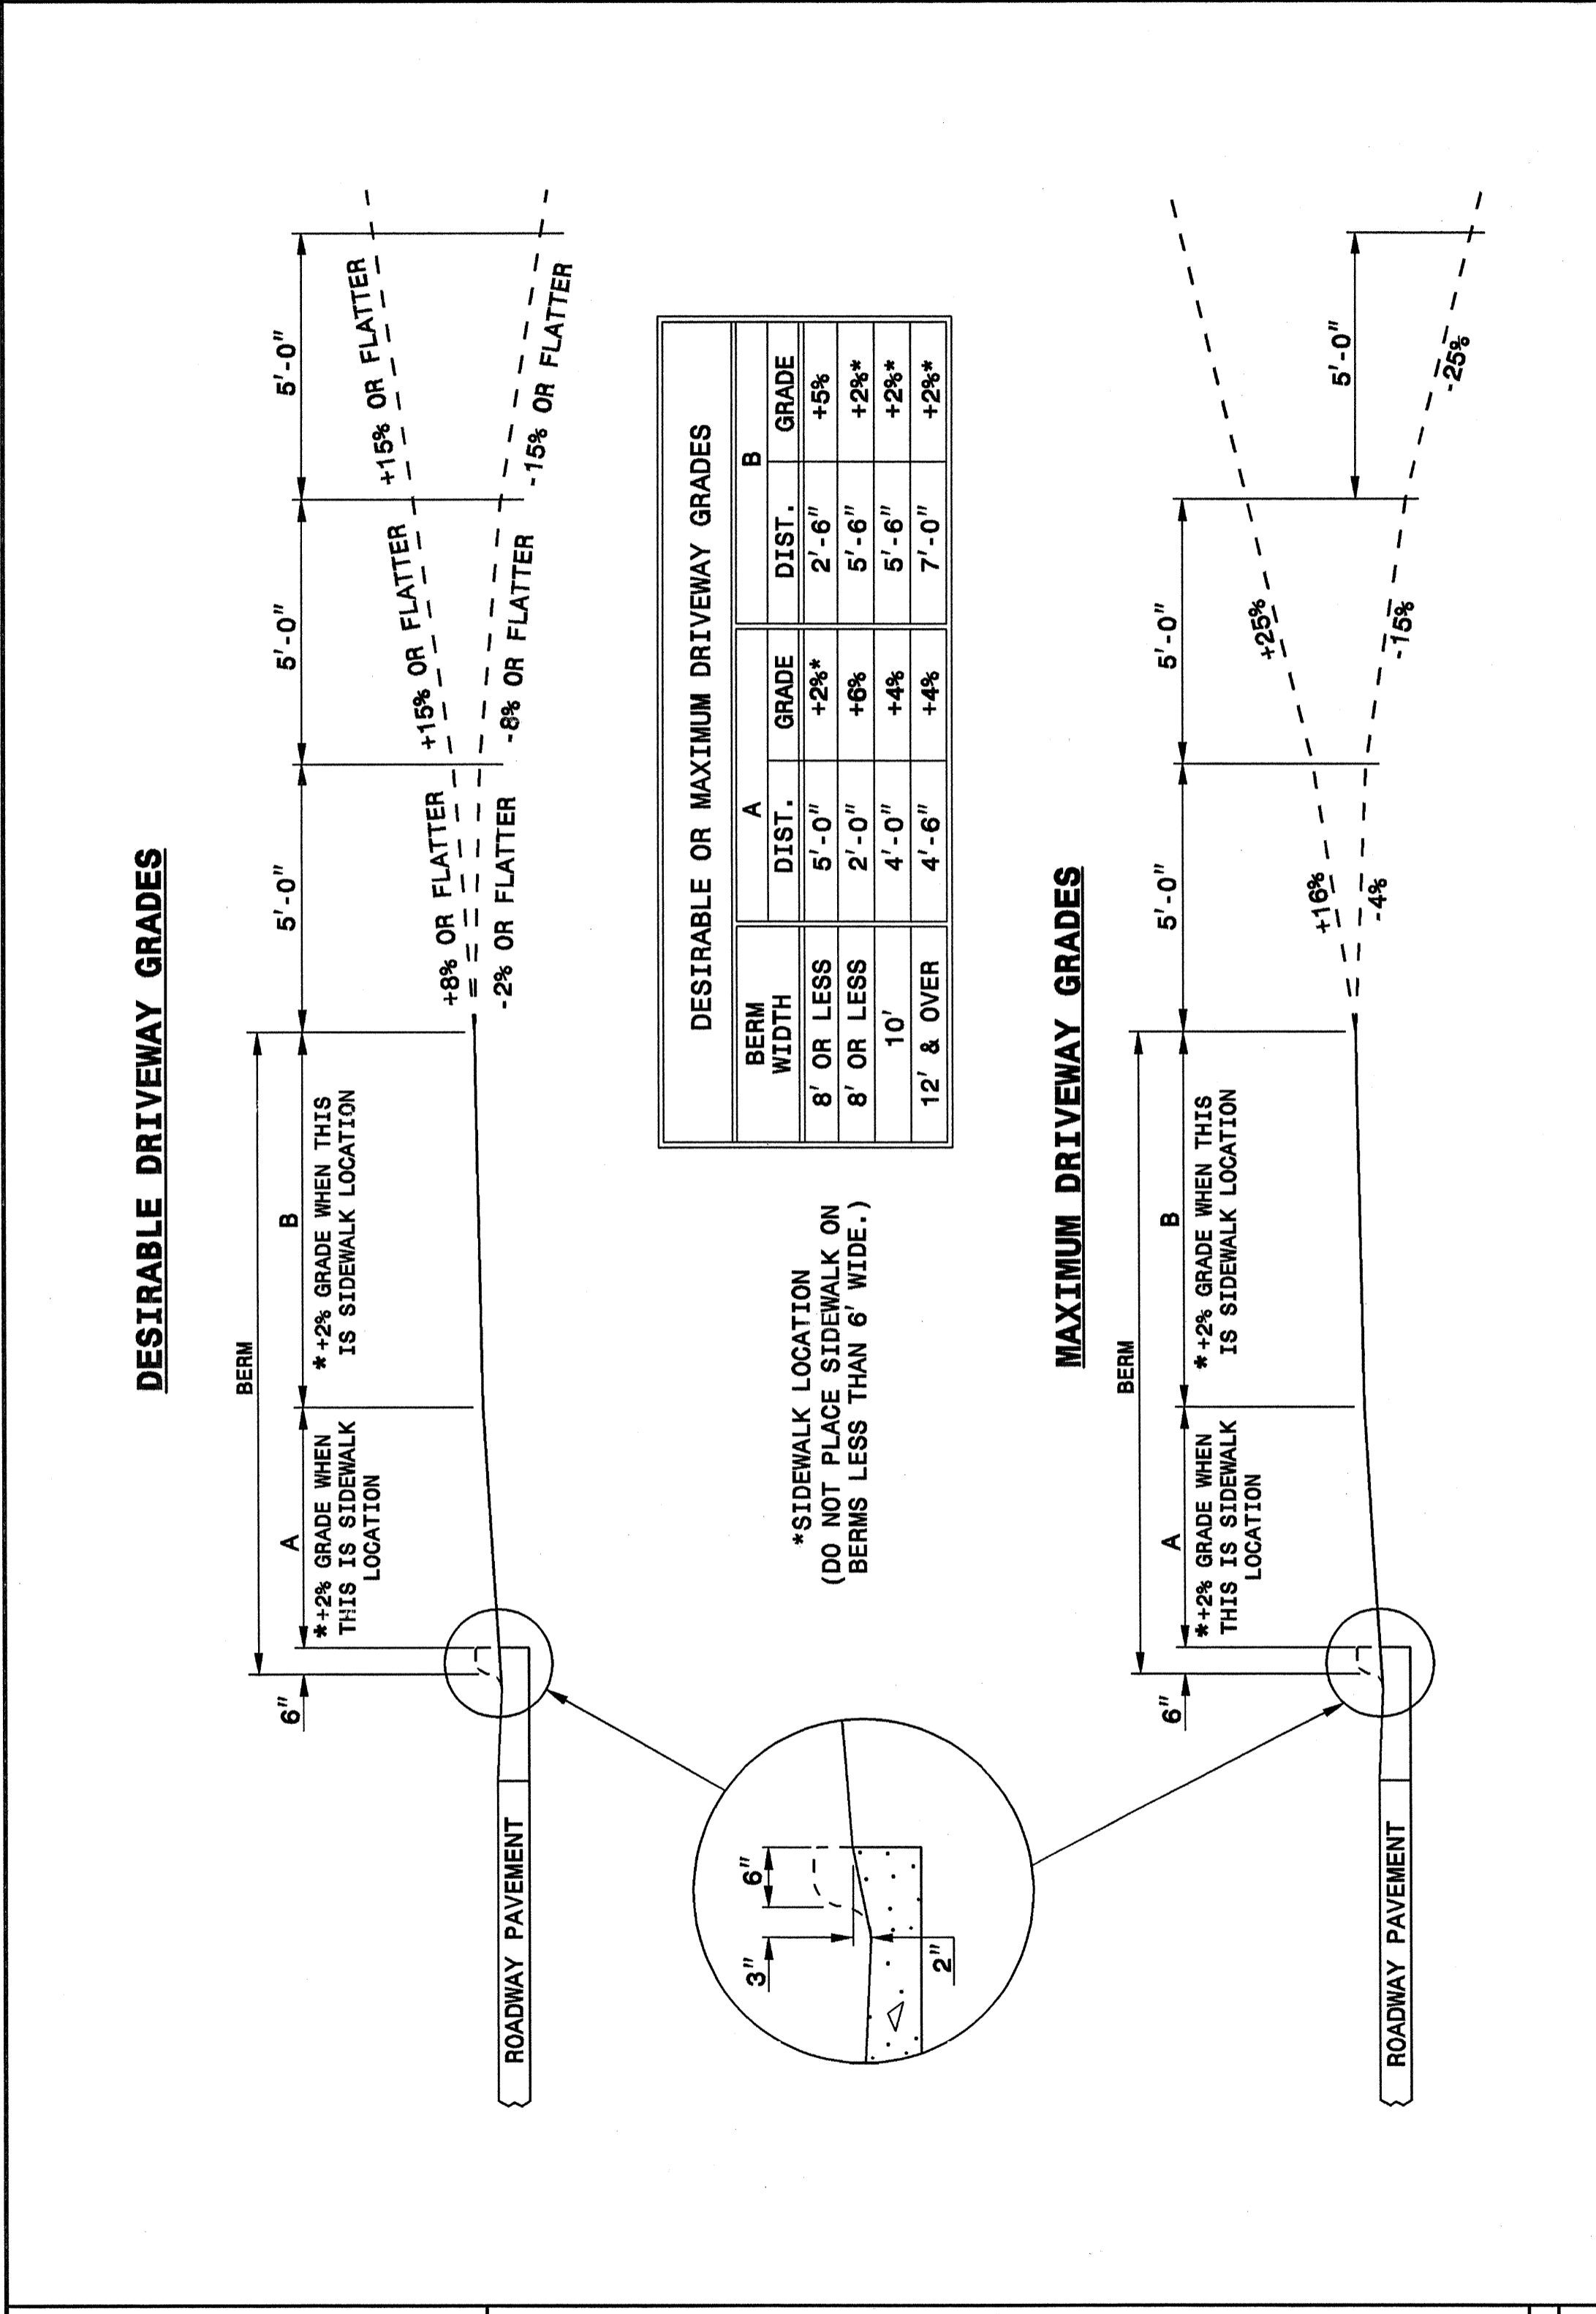

**DESIGN SERVICES UNIT
 STANDARDS AND SPECIAL DESIGN**
 Office 919-250-4128 FAX 919-250-4119

SEE PLATE FOR TITLE

ORIGINAL BY: 2002 STD_848_02 DATE: _____
 MODIFIED BY: E.E. WARD DATE: 03-27-03
 CHECKED BY: _____ DATE: _____
 FILE SPEC.: /usr/stds/02todetail/english/84802/848d02.dgn

