


SEE SHEET TCP-4 FOR TEMPORARY PAVEMENT MARKING SCHEDULE

KCI Associates
of North Carolina, P.A.
 SUITE 200, LANDMARK CENTER I, 4601 SIX FORKS RD.
 RALEIGH, NC 27609-5210 (919) 783-9214
 ENGINEERS • PLANNERS • ECOLOGISTS

PROJ. REFERENCE NO.	SHEET NO.
B-3450	TCP-10

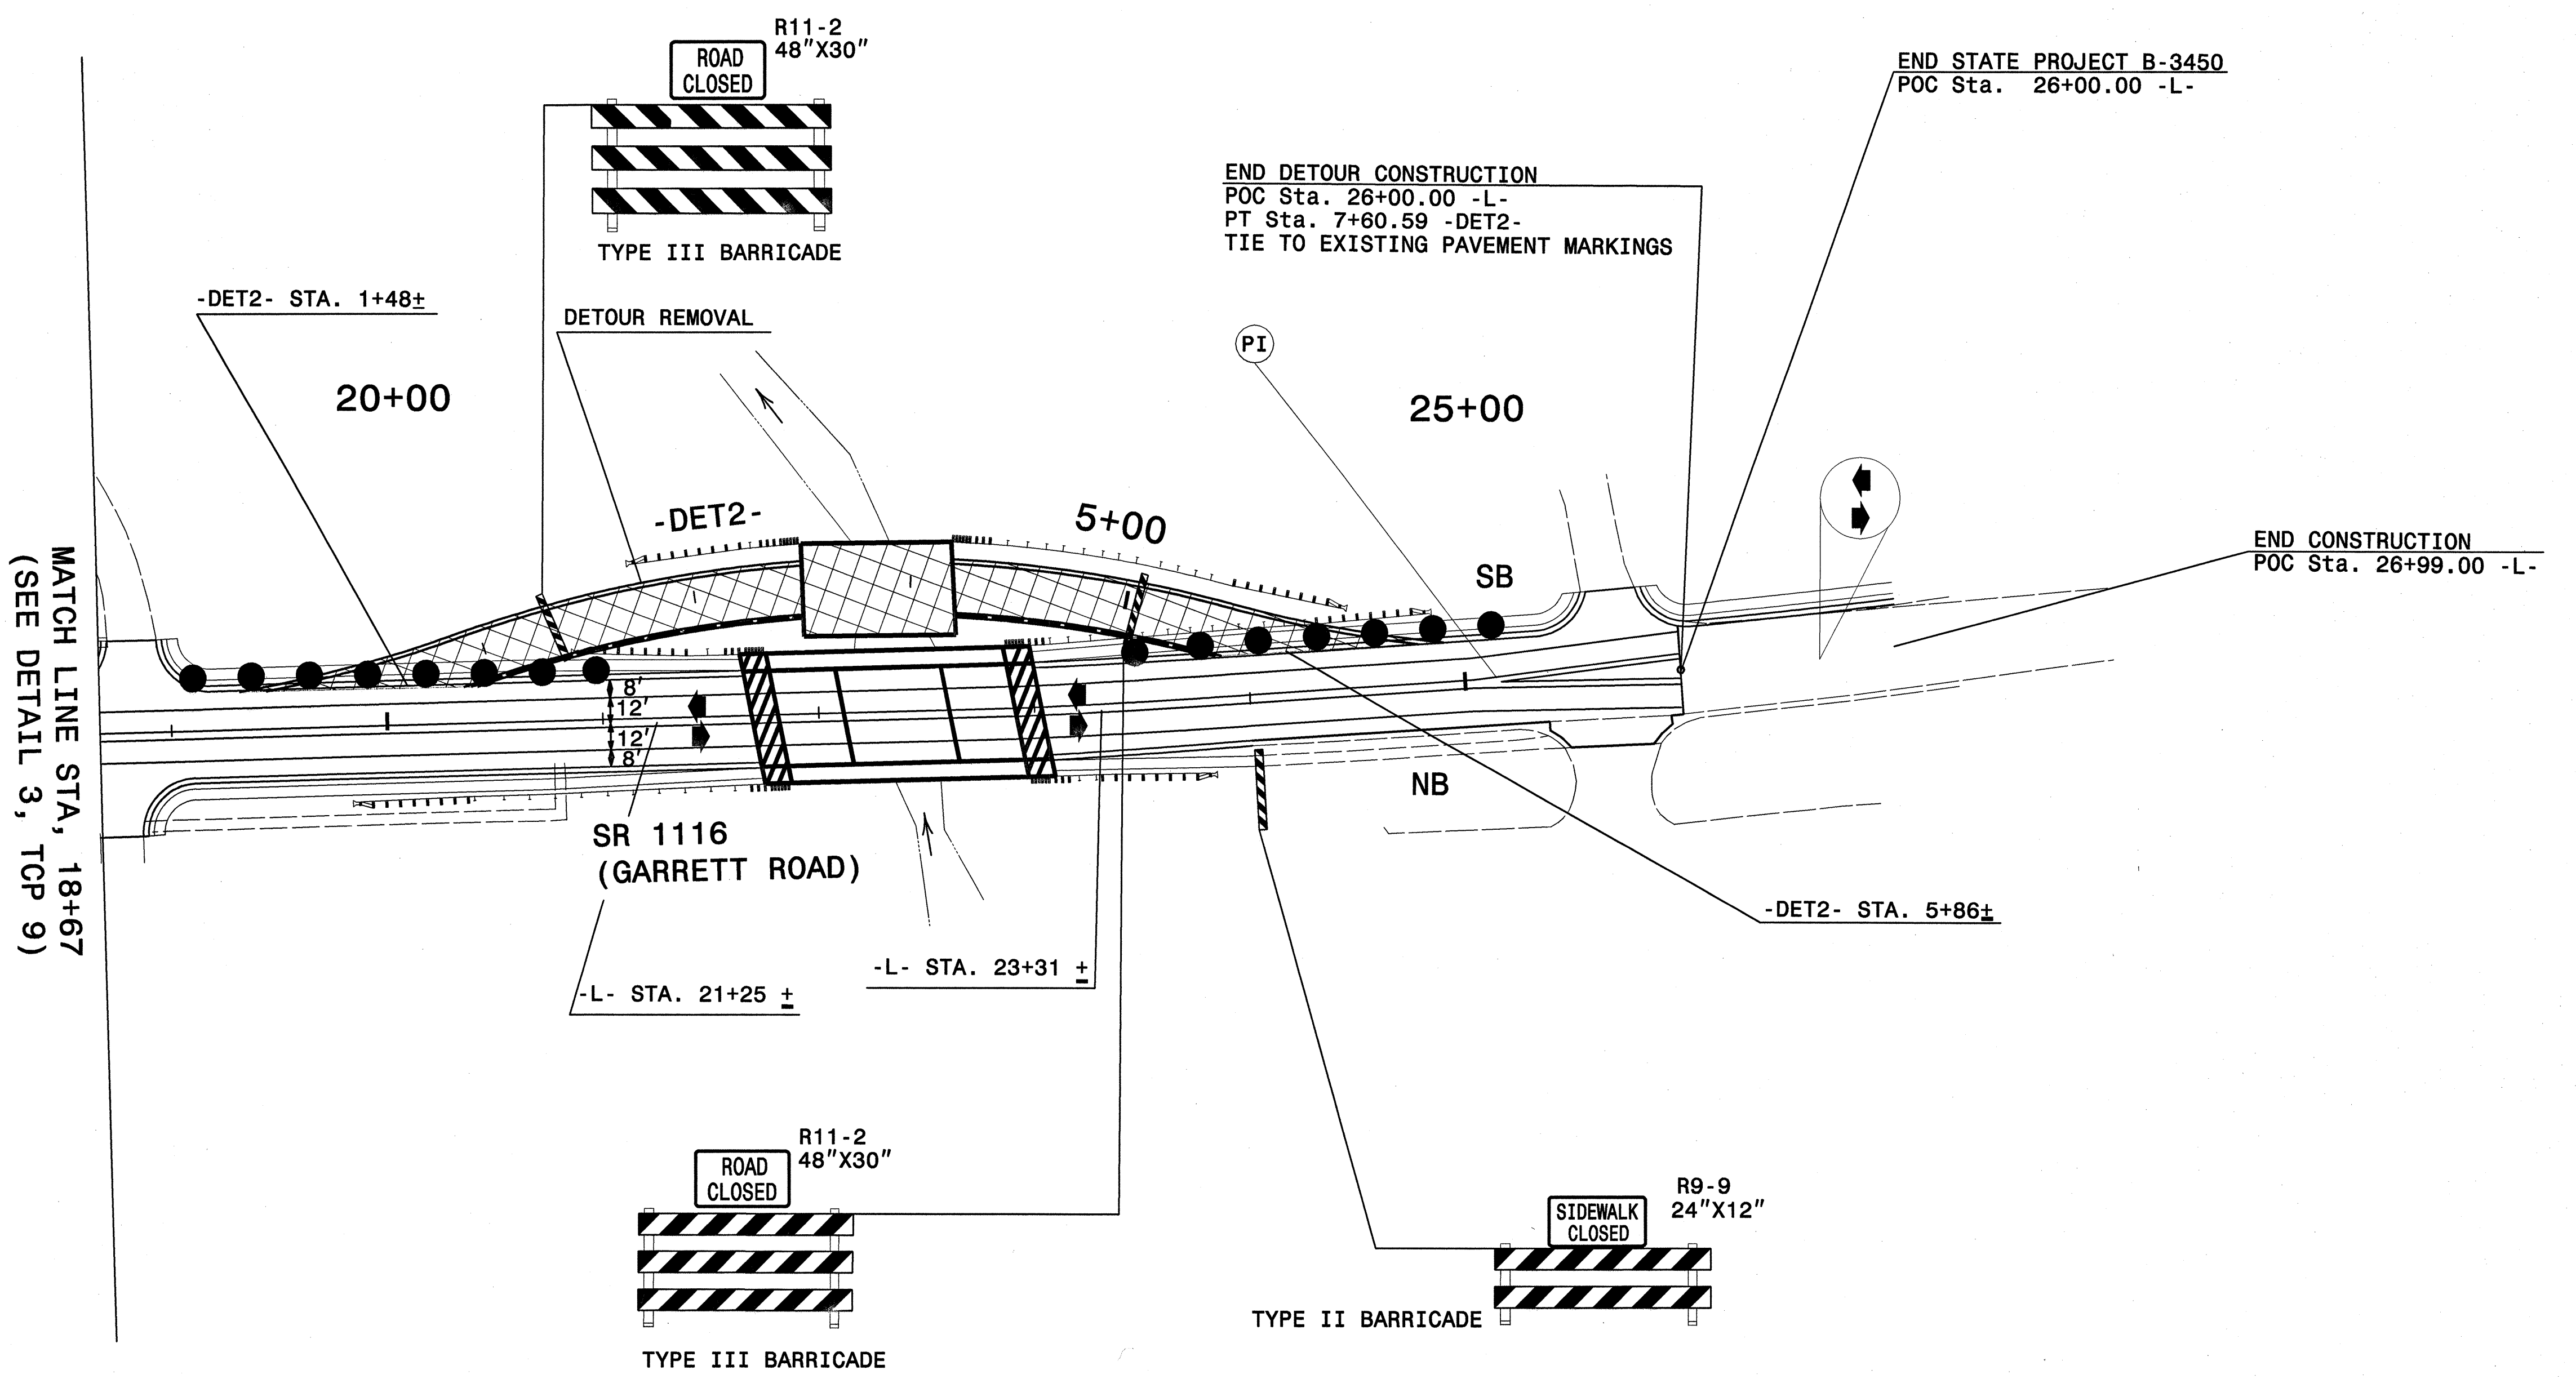

MATCH LINE STA. 18+67
(SEE DETAIL 3, TCP 9)

\$\$\$\$\$SYTIME\$\$\$\$\$
 \$\$\$DONSON\$\$\$\$\$
 \$\$\$SULSERVAE\$\$\$\$\$
 \$\$\$\$\$\$\$\$

APPROVED: <i>Michelle R. Prine</i> DATE: 11/3/04		DETAIL 4	
	SCALE: NONE		REVISIONS
	DATE: 8-6-04		
	DWG. BY: JMS		
	DESIGN BY: MRB		
	REVIEWED BY: MRB		CADD FILE