




SEE SHEET TCP-4 FOR TEMPORARY PAVEMENT MARKING SCHEDULE

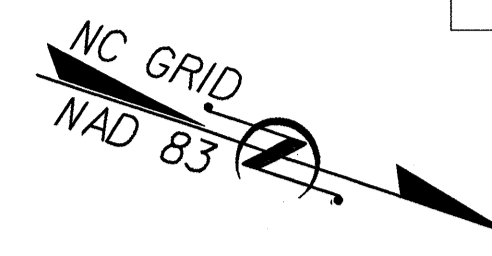

AREA 1

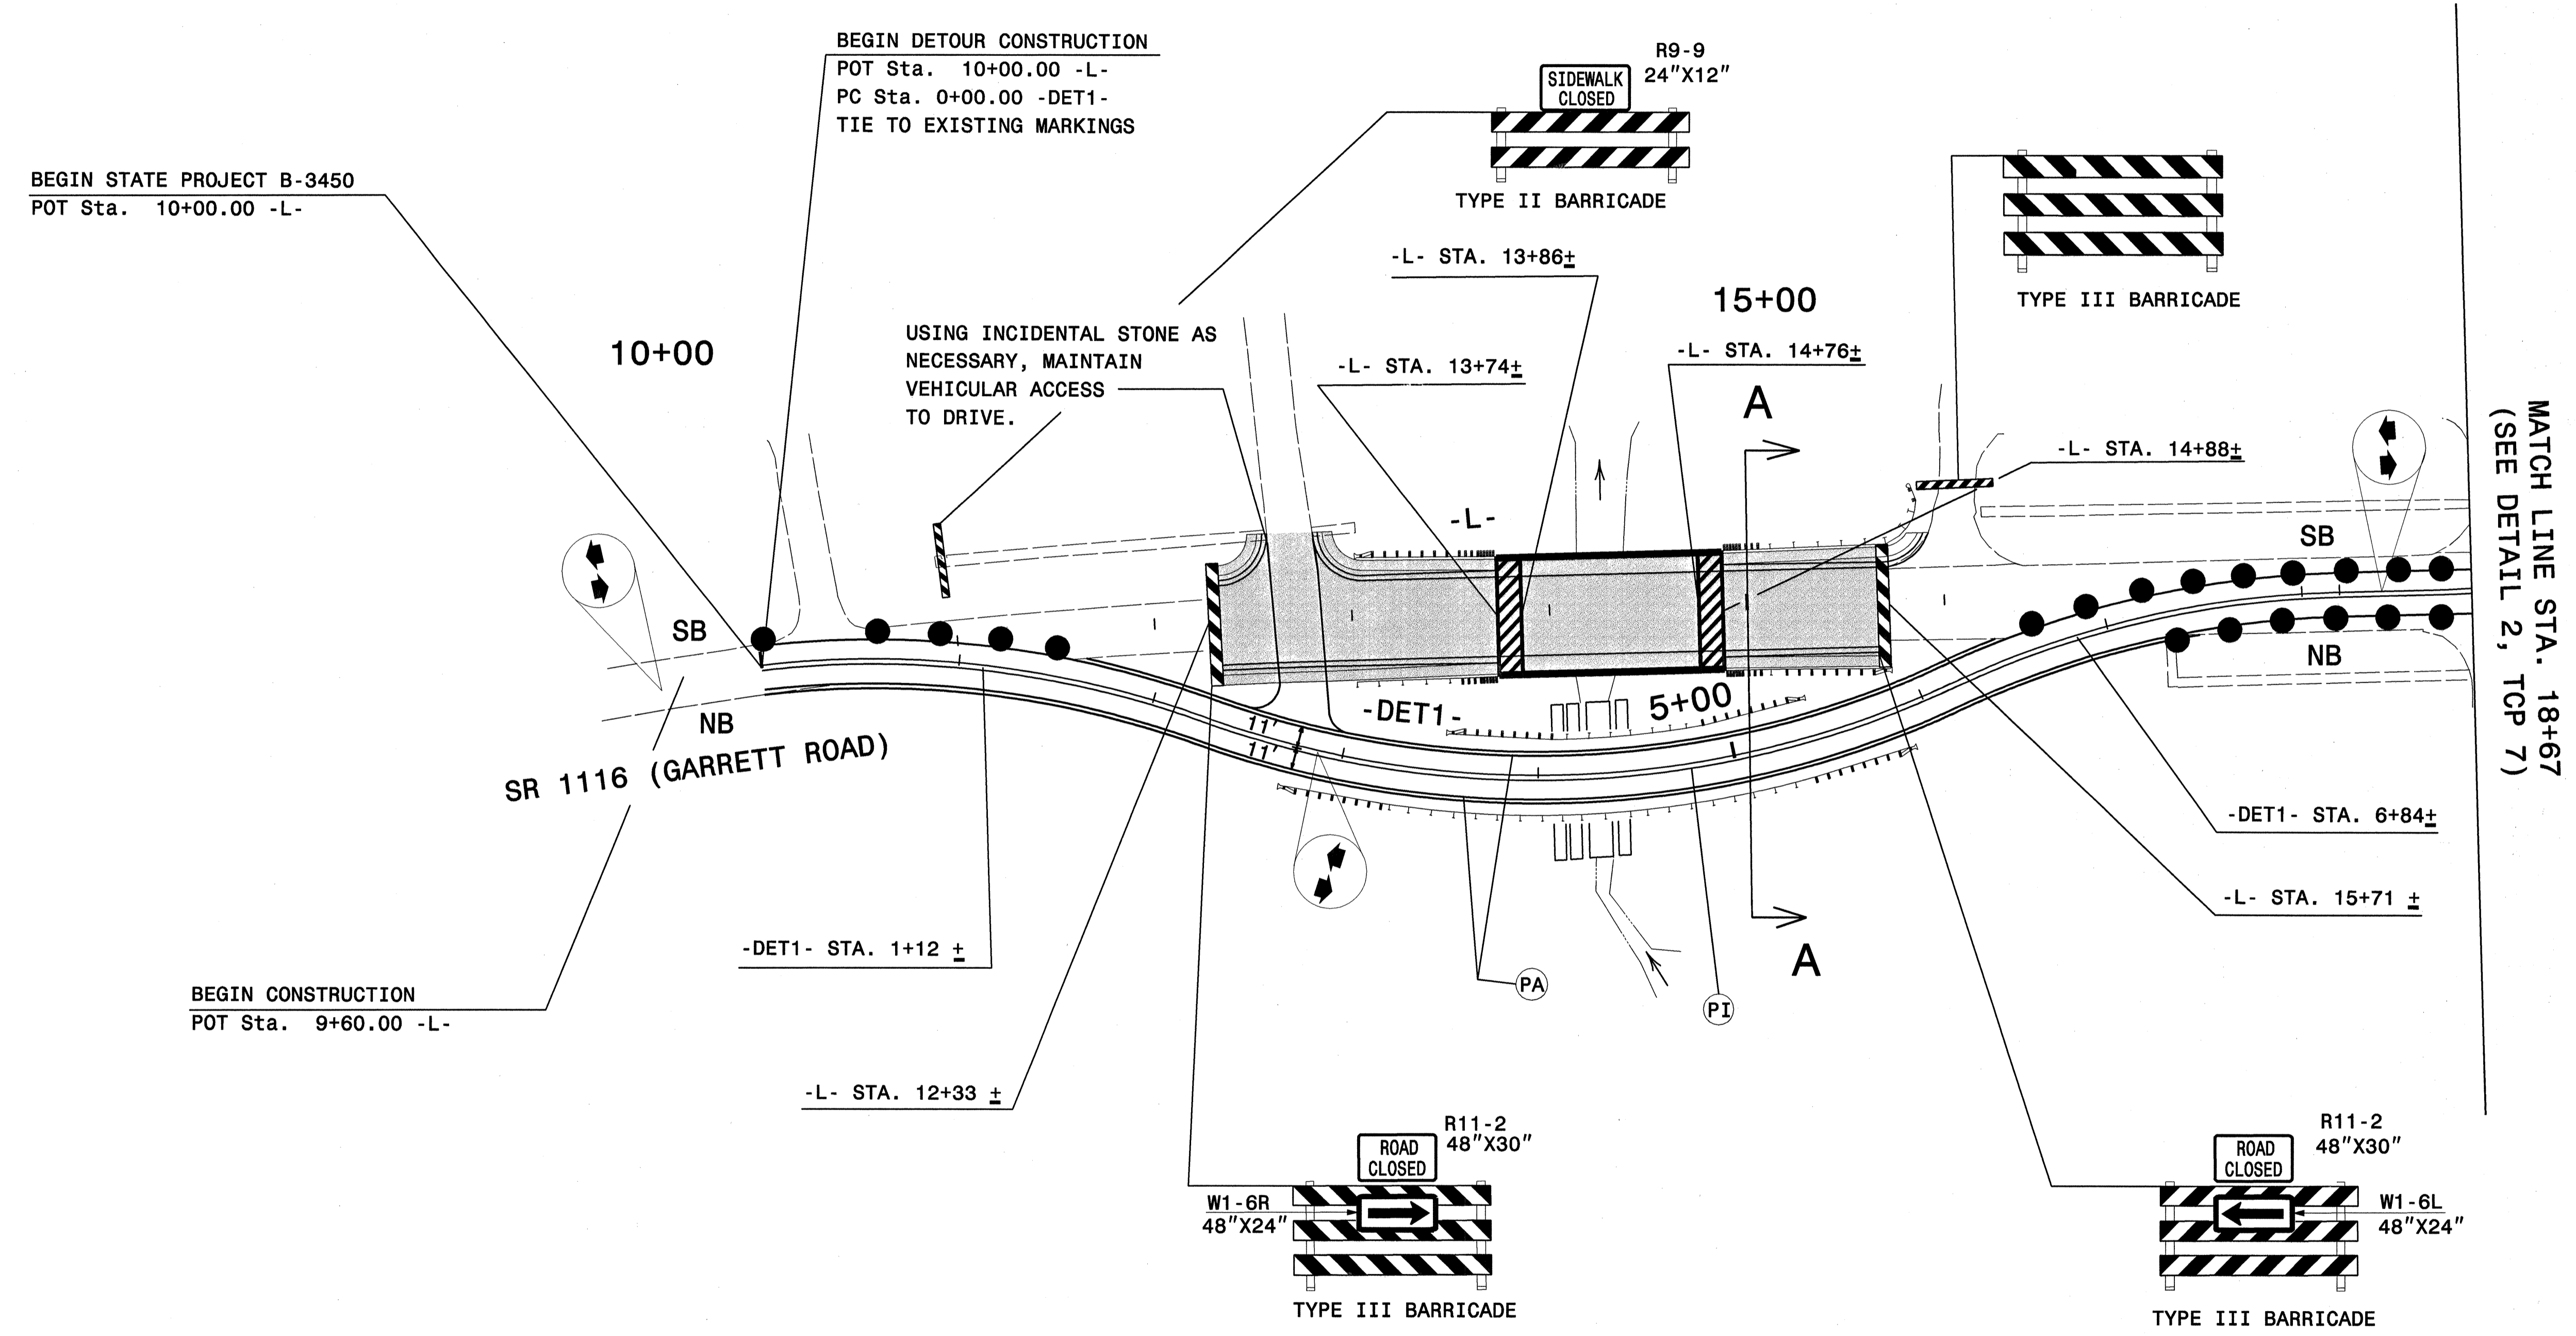

MATCH LINE STA. 18+67
(SEE DETAIL 2, TOP 7)

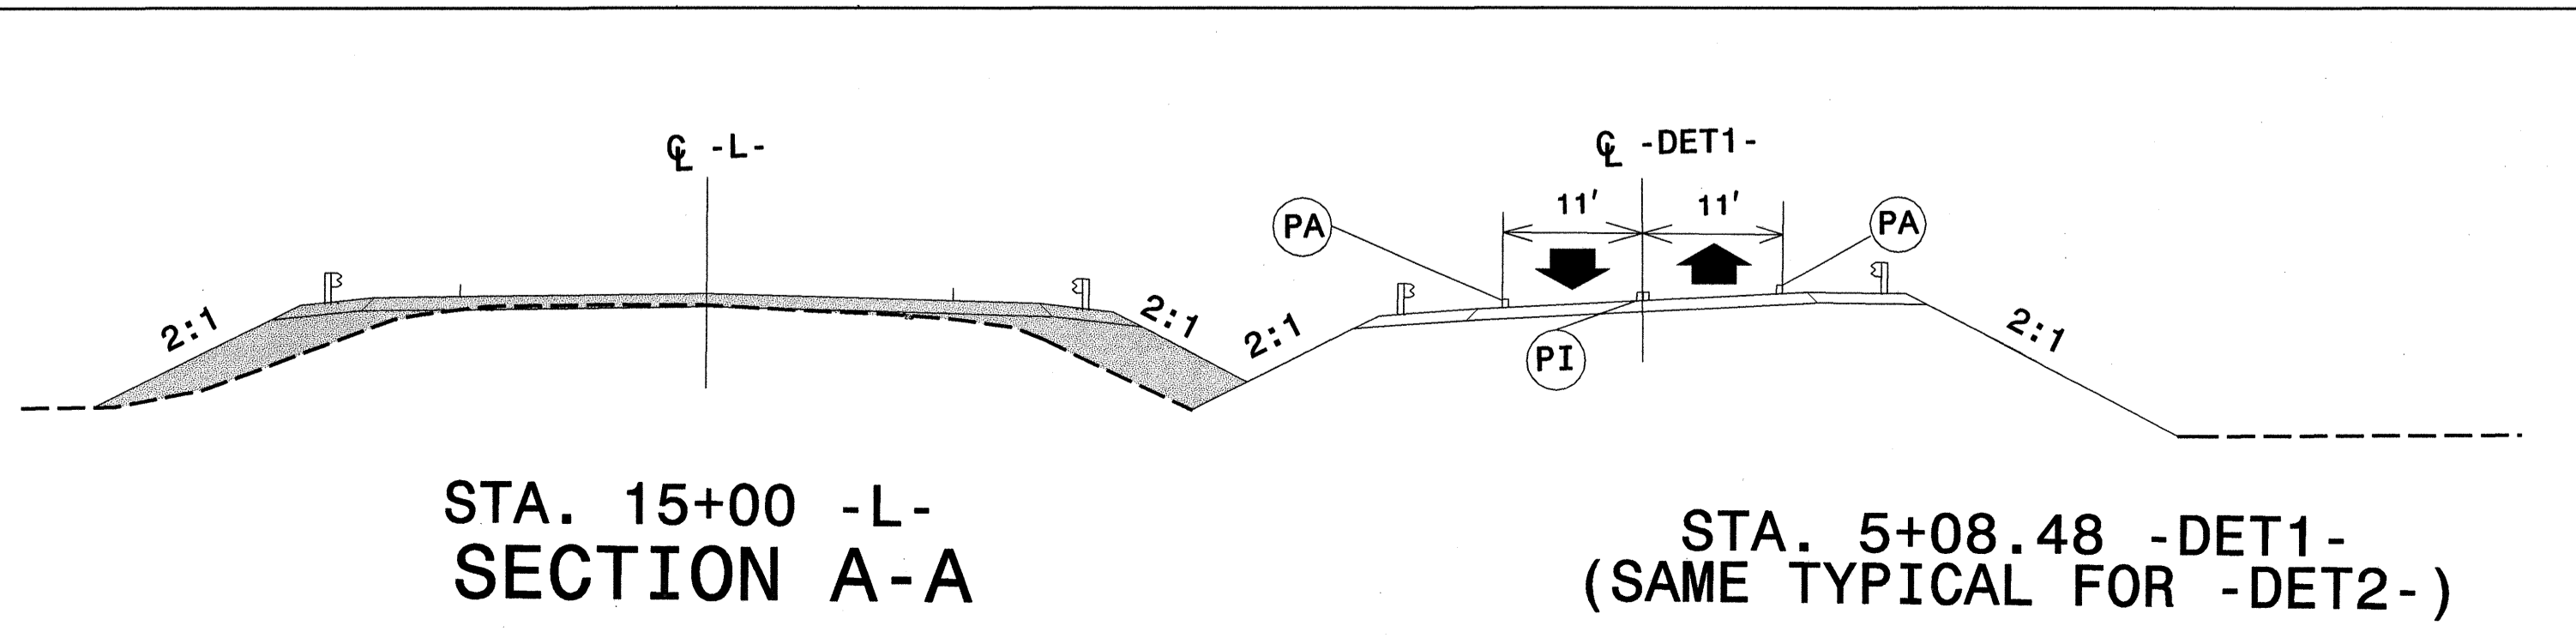

STA. 15+00 -L-
SECTION A-A

STA. 5+08.48 -DET1-
(SAME TYPICAL FOR -DET2-)

APPROVED: <i>Michelle L. Brane</i> DATE: 11/3/04 	DETAIL 1	
	SCALE: NONE	REVISIONS
	DATE: 8-6-04	
	DWG. BY: JMS DESIGN BY: MRB REVIEWED BY: MRB	

\$\$\$\$\$ SYSTEM TIME\$\$\$\$\$
\$\$\$\$\$ CADD FILE\$\$\$\$\$
\$\$\$\$\$ SUBSYSTEM NAME\$\$\$\$\$
\$\$\$\$\$ USER\$\$\$\$\$
\$\$\$\$\$ DATE\$\$\$\$\$
\$\$\$\$\$ TIME\$\$\$\$\$