


### UTILITIES BY OTHERS


**NOTE:**  
ALL PROPOSED UTILITY WORK SHOWN ON THIS SHEET WILL BE DONE BY OTHERS

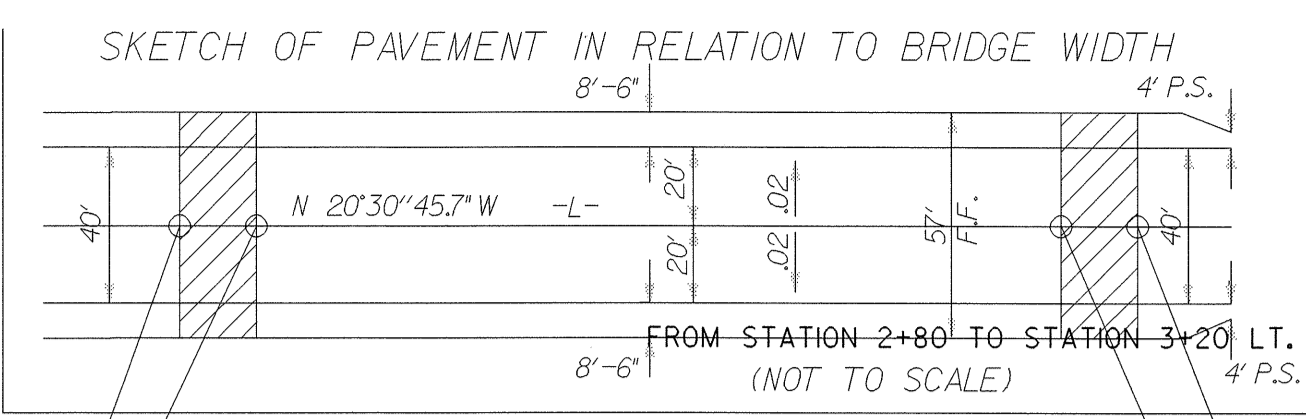

BEGIN APPROACH SLAB Sta. 13+74.00 -L-  
 BEGIN BRIDGE Sta. 13+86.00 -L-  
 END BRIDGE Sta. 14+76.00 -L-  
 END APPROACH SLAB Sta. 14+88.00 -L-

MATCH LINE STA. 18+18.00 SHEET NO U0-3

CI Assoc. of N.C., P.A. Suite 202  
 1001 Six Forks Road  
 Raleigh, NC 27609-5200

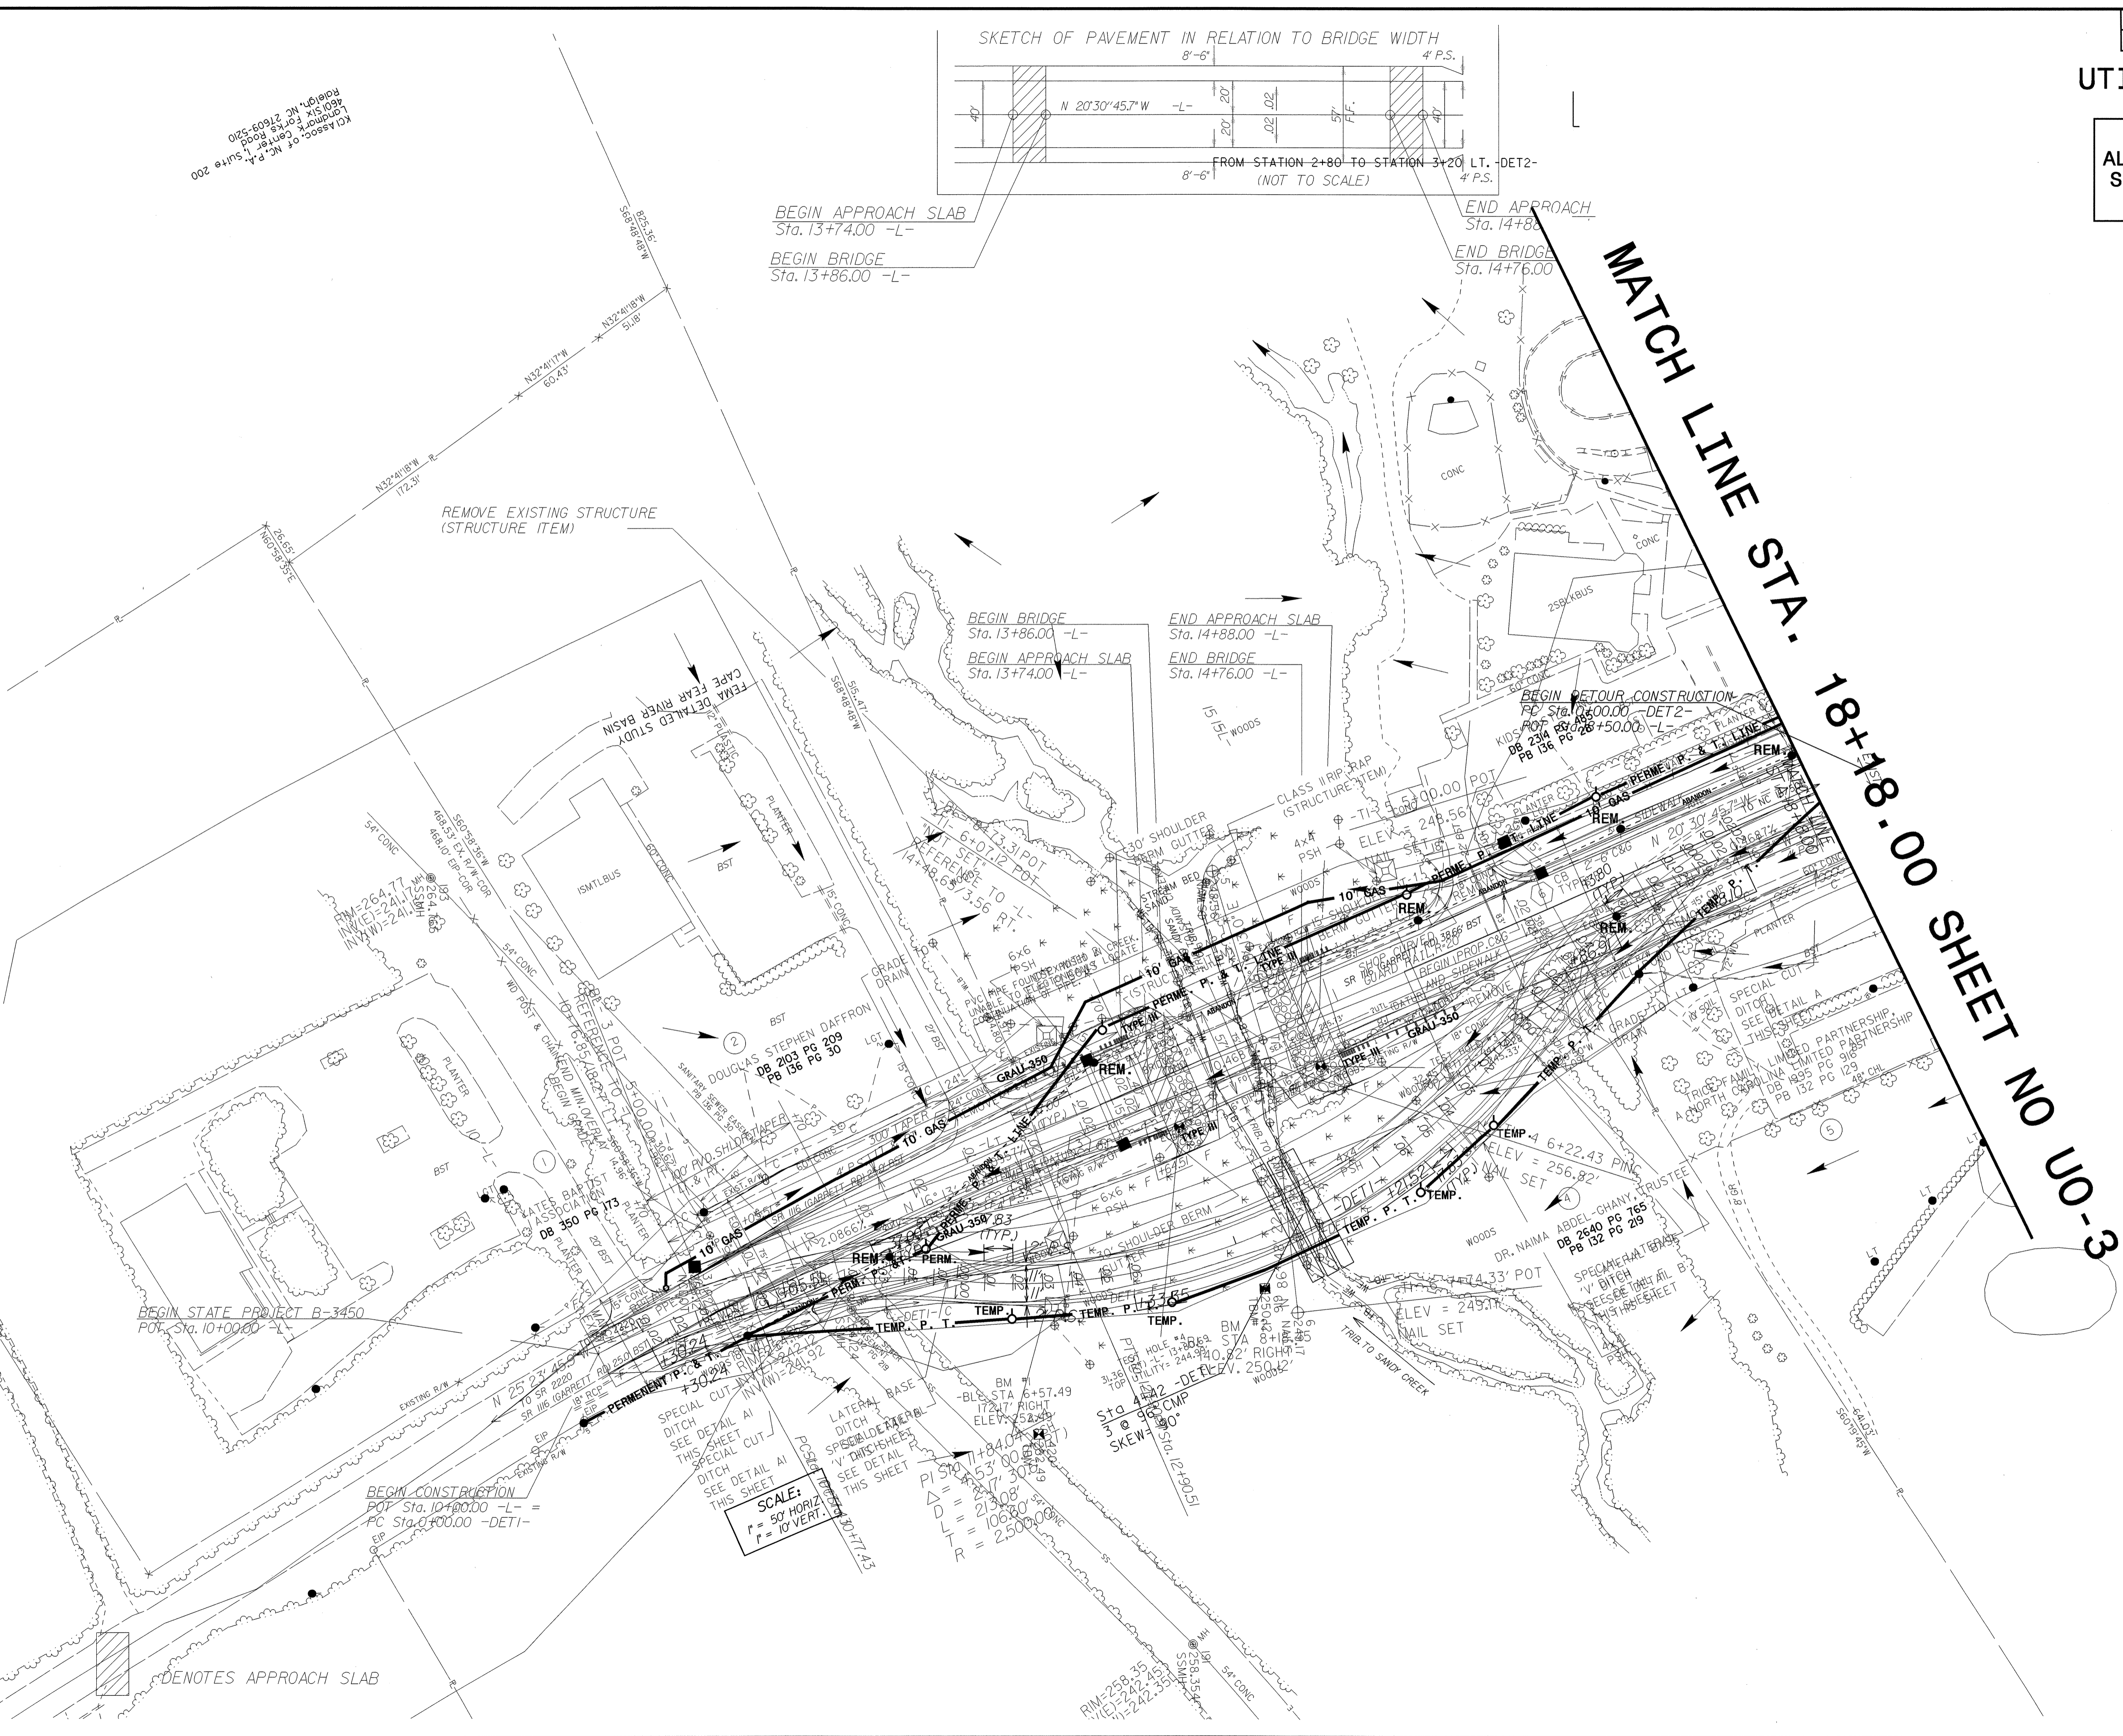

BEGIN STATE PROJECT B-3450  
 P.O.V. Sta. 10+00.00 -L-

BEGIN CONSTRUCTION  
 P.O.P. Sta. 10+00.00 -L-  
 P.C. Sta. 0+00.00 -DET1-

SCALE:  
 1" = 50' HORIZ  
 1" = 10' VERT.

□ DENOTES APPROACH SLAB

8/17/99  
 16-MAR-2004 09:12  
 P:\Projects\B3450\U0-2.DGN  
 1001 Six Forks Road  
 Raleigh, NC 27609-5200