


STATE OF NORTH CAROLINA  
DIVISION OF HIGHWAYS


**UTILITY BY OTHERS PLANS  
DURHAM COUNTY**

**LOCATION: BRIDGE NO. 217 OVER NEW HOPE CREEK  
AND BRIDGE NO. 122 OVER SANDY CREEK  
AND APPROACHES ON SR 1116**


**TYPE OF WORK: GRADING, DRAINAGE, PAVING, GUARDRAIL, AND STRUCTURES**

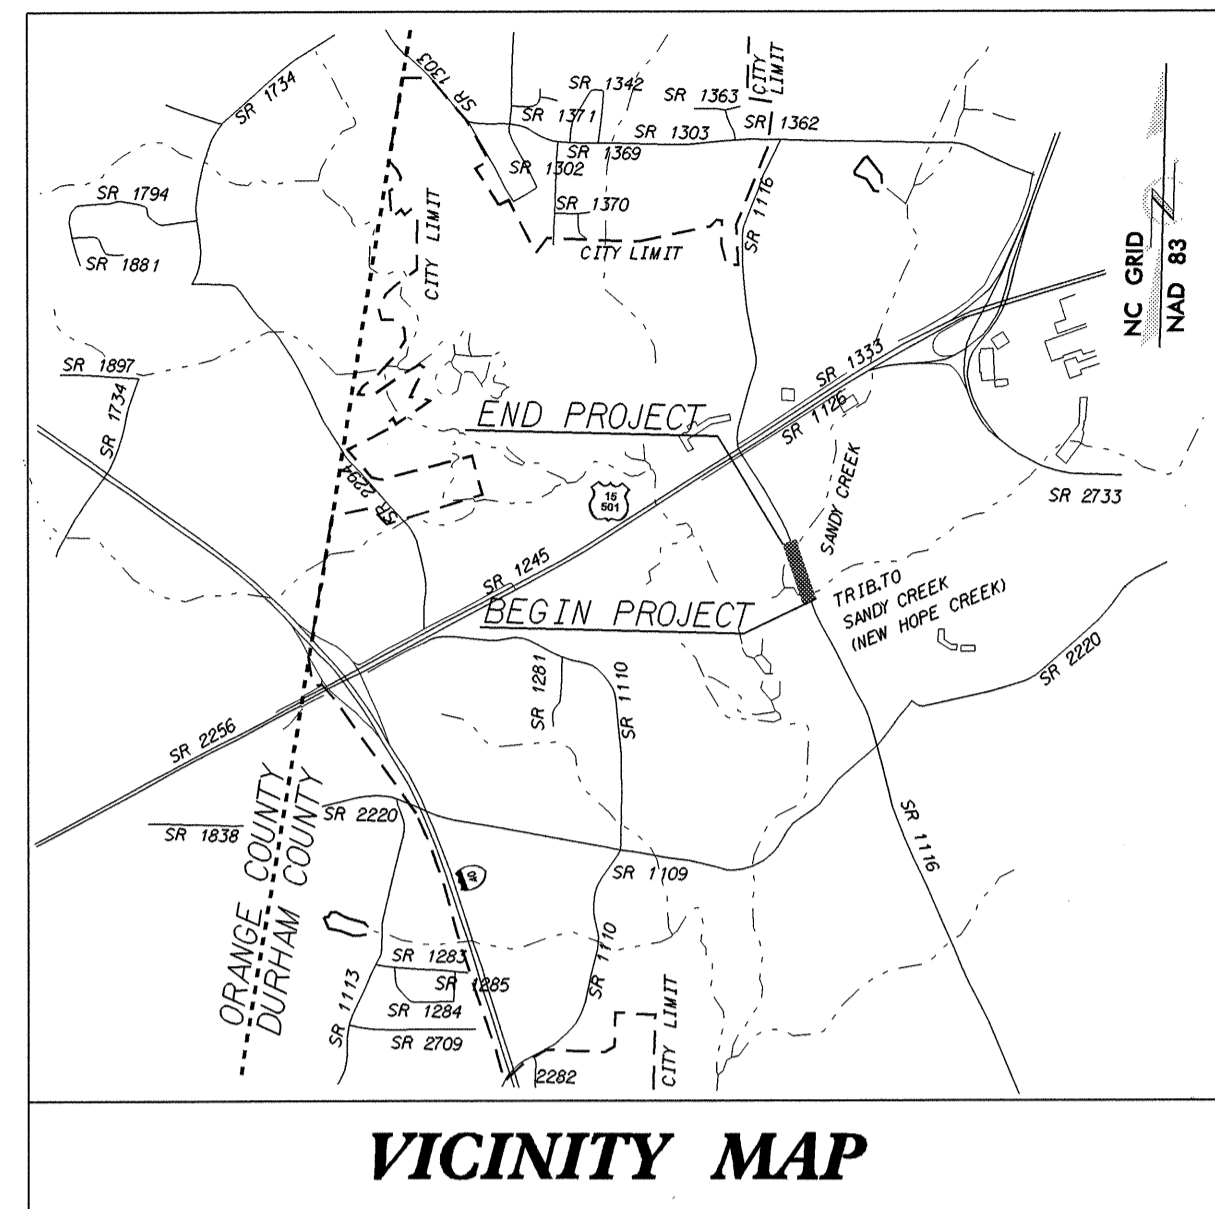

VICINITY MAP

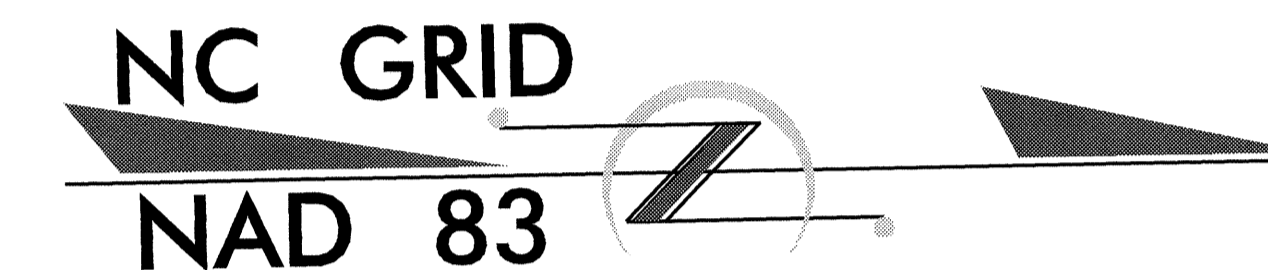

**NOTE:** THIS PROJECT IS WITHIN THE MUNICIPAL BOUNDARIES OF THE CITY OF DURHAM.

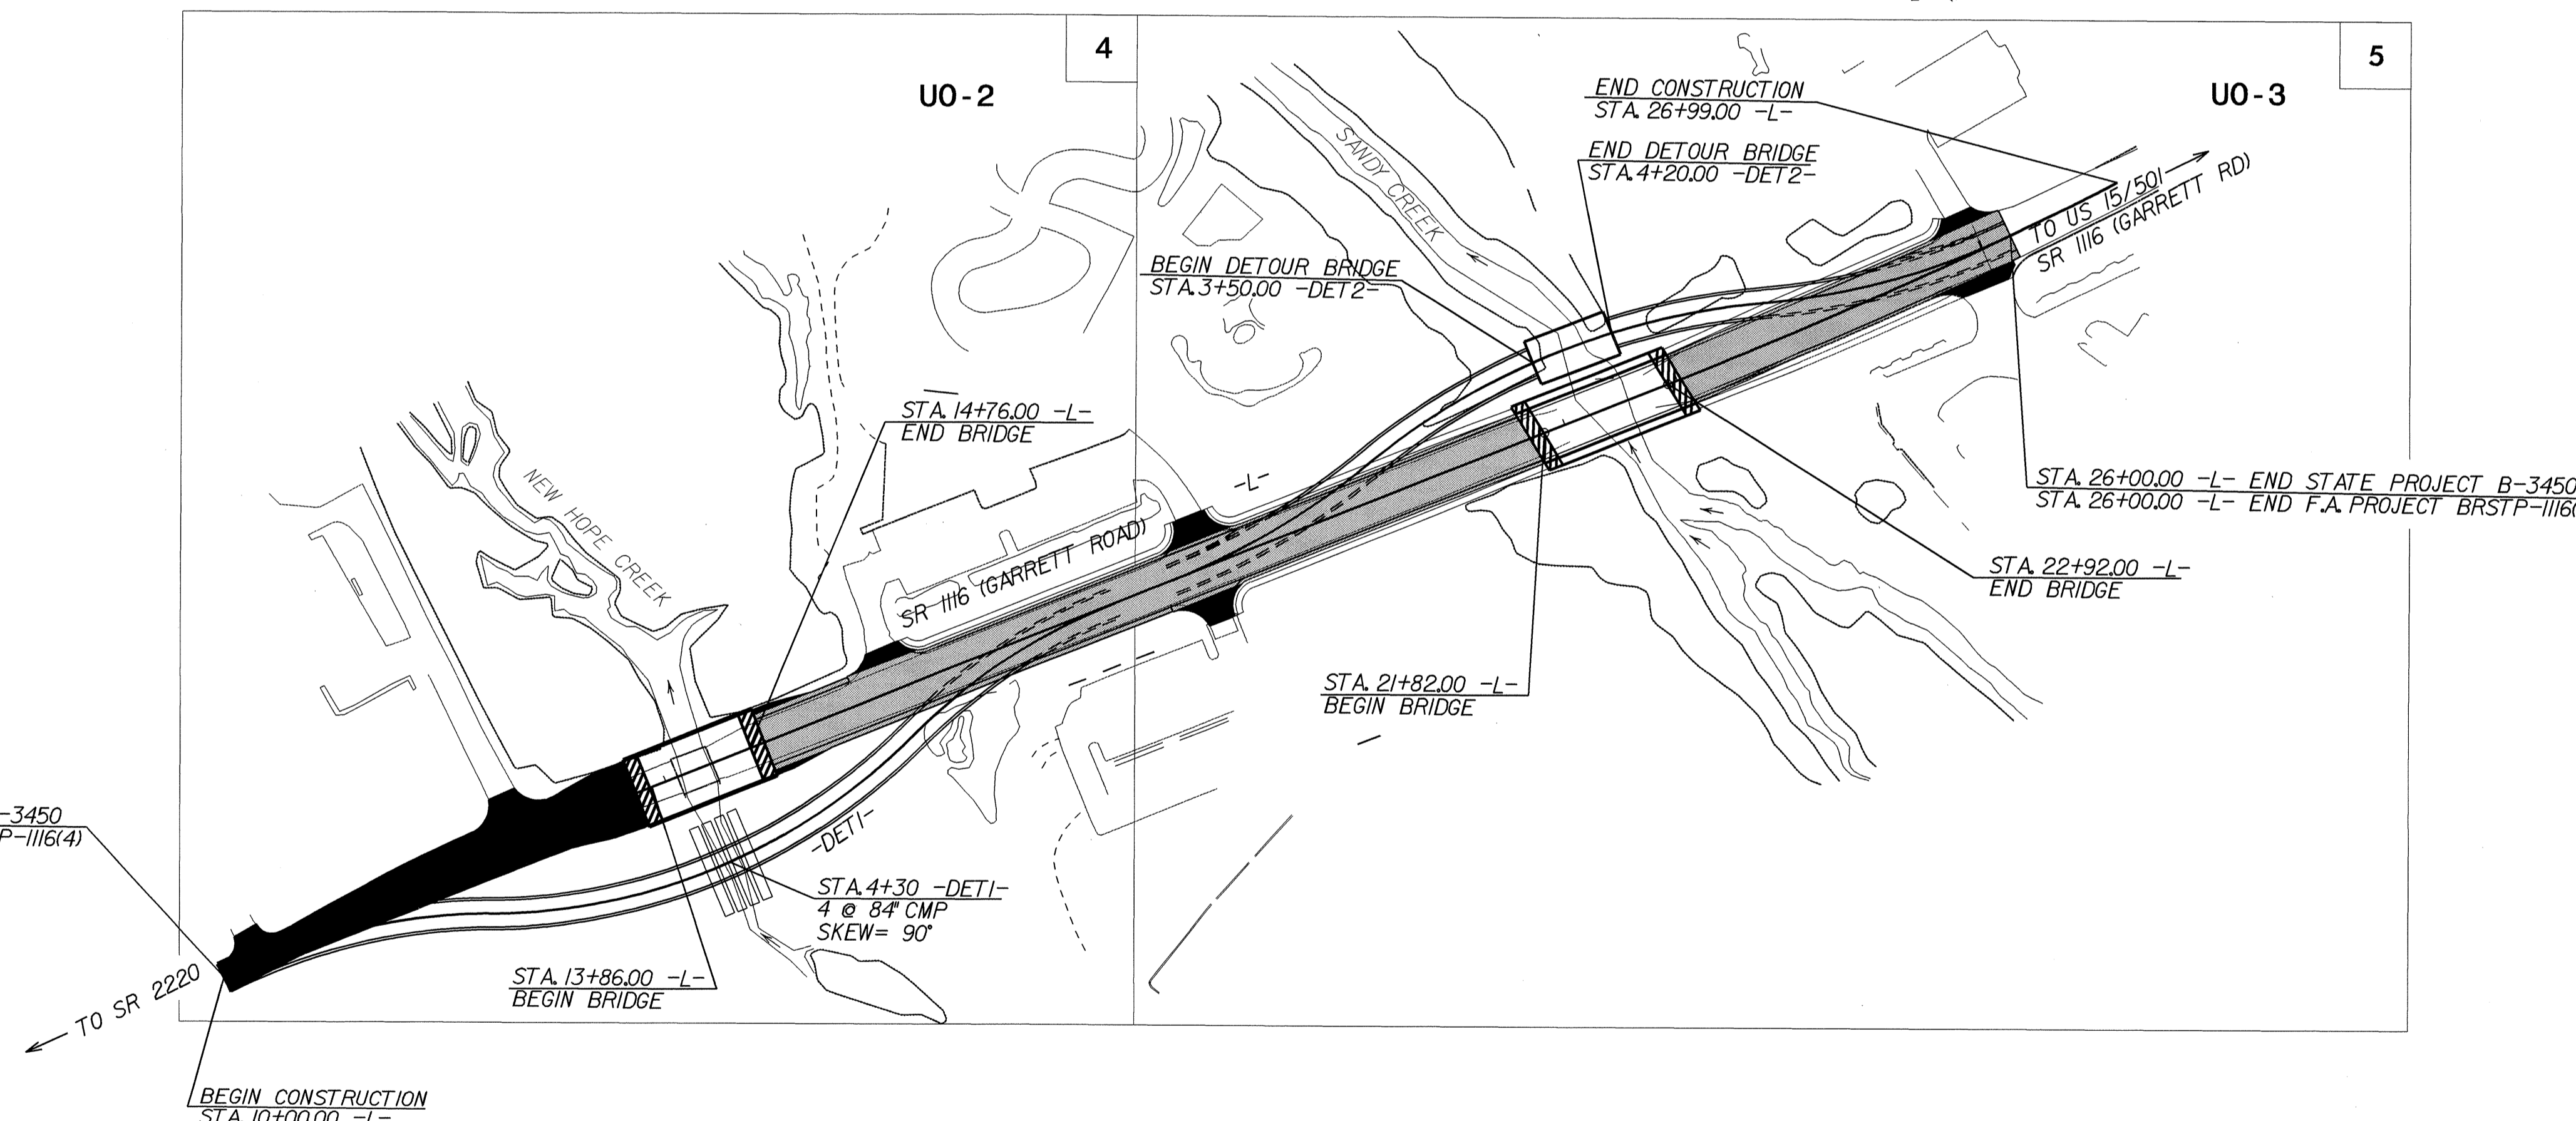

STA. 10+00.00 -L- BEGIN STATE PROJECT B-3450  
STA. 10+00.00 -L- BEGIN F.A. PROJECT BRSTP-1116(4)

BEGIN CONSTRUCTION  
STA. 10+00.00 -L-

STA. 13+86.00 -L-  
BEGIN BRIDGE

STA. 4+30 -DETI-  
4 @ 8' CMP  
SKEW= 90°

STA. 14+76.00 -L-  
END BRIDGE

BEGIN DETOUR BRIDGE  
STA. 3+50.00 -DET2-

END CONSTRUCTION  
STA. 26+99.00 -L-

END DETOUR BRIDGE  
STA. 4+20.00 -DET2-

STA. 22+92.00 -L-  
END BRIDGE


STA. 26+00.00 -L- END STATE PROJECT B-3450  
STA. 26+00.00 -L- END F.A. PROJECT BRSTP-1116(4)

**INDEX OF SHEETS**

SHEET NO.	DESCRIPTION
UO-1	TITLE SHEET
UO-2 AND UO-3	UTILITY BY OTHERS PLAN SHEETS

**UTILITY OWNERS ON PROJECT**

- (1) Duke Power Company
- (2) Verizon Telephone Company
- (3) Progress Telecommunication
- (4) PSNC Energy
- (5) City of Durham

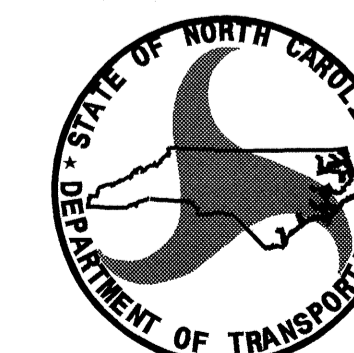

PREPARED IN THE OFFICE OF:  
**DIVISION OF HIGHWAYS  
DESIGN SERVICES  
UTILITY SECTION**

1591 MAIL SERVICES CENTER  
RALEIGH NC 27699-1591  
PHONE (919) 250-4128  
FAX (919) 250-4119

**Roger Worthington, P.E.** UTILITIES SECTION ENGINEER  
**Corey Bousquet, P.E.** UTILITIES SQUAD LEADER PROJECT ENGINEER  
**Jamshid Hafshejani** UTILITIES PROJECT DESIGNER

TIP: B-3450

187.001.001.dgn \\_title\\_ 18/09/00 11:48:28