
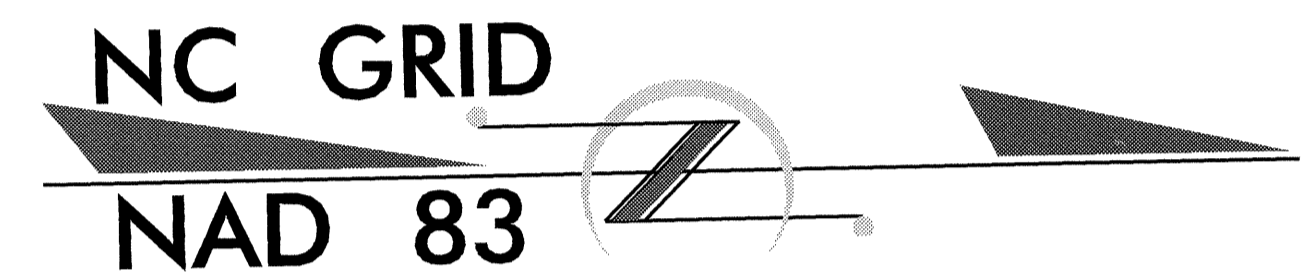


STATE OF NORTH CAROLINA
DIVISION OF HIGHWAYS


**UTILITY CONSTRUCTION PLANS
DURHAM COUNTY**

**LOCATION: BRIDGE NO. 217 OVER NEW HOPE CREEK
AND BRIDGE NO. 122 OVER SANDY CREEK
AND APPROACHES ON SR 1116**

TYPE OF WORK: GRADING, DRAINAGE, PAVING, GUARDRAIL, AND STRUCTURES

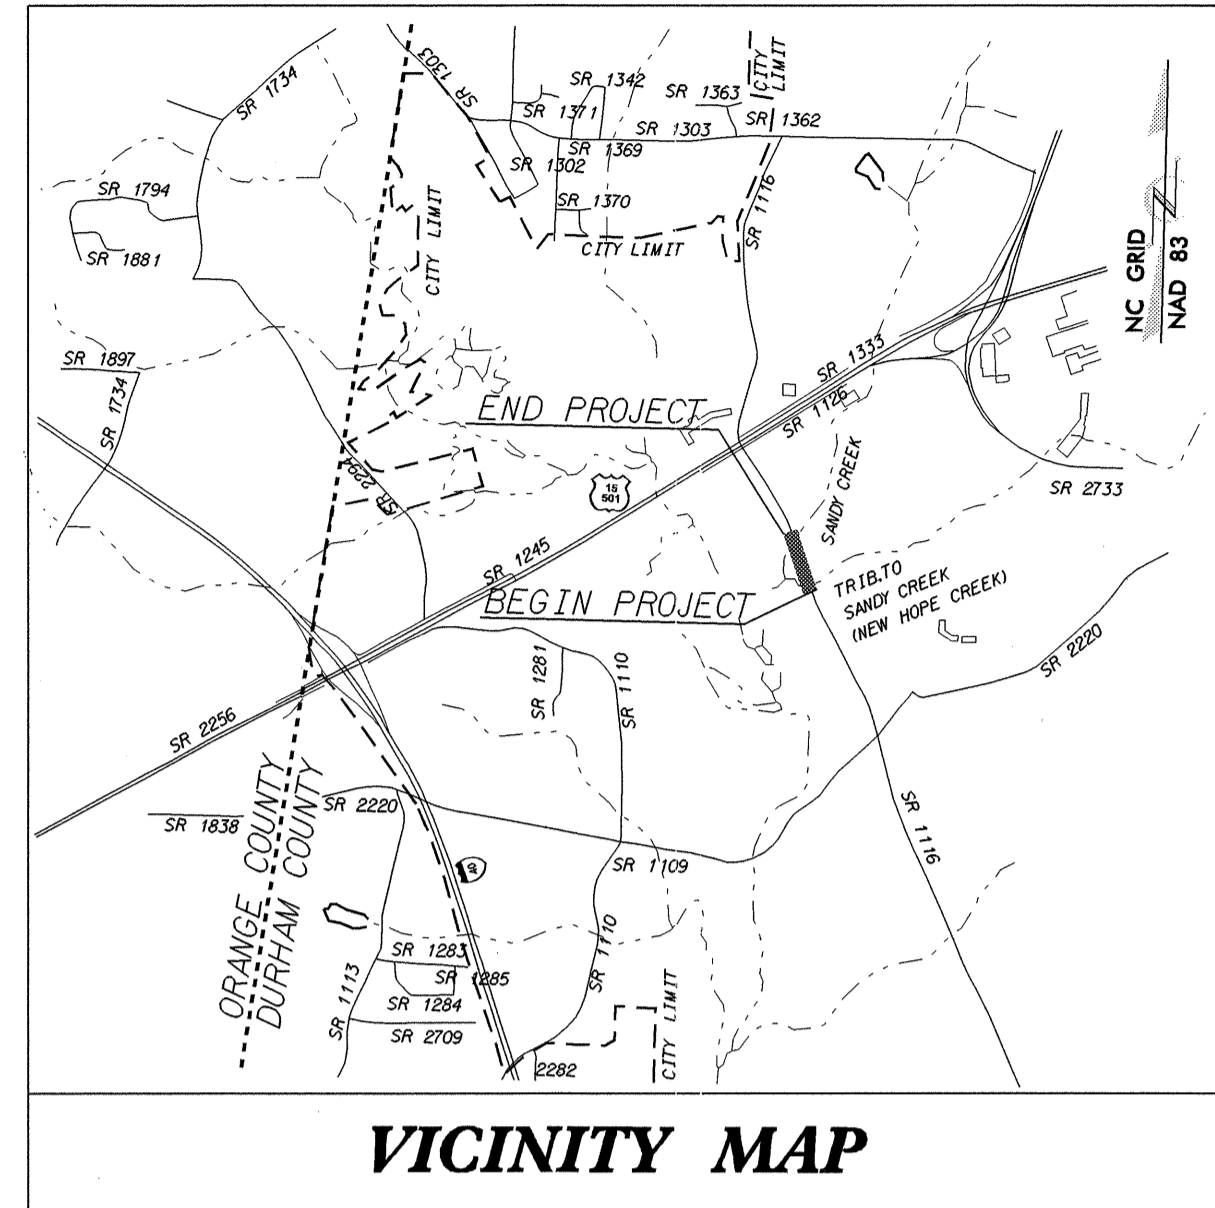

NOTE: THIS PROJECT IS WITHIN THE MUNICIPAL BOUNDARIES OF THE CITY OF DURHAM.

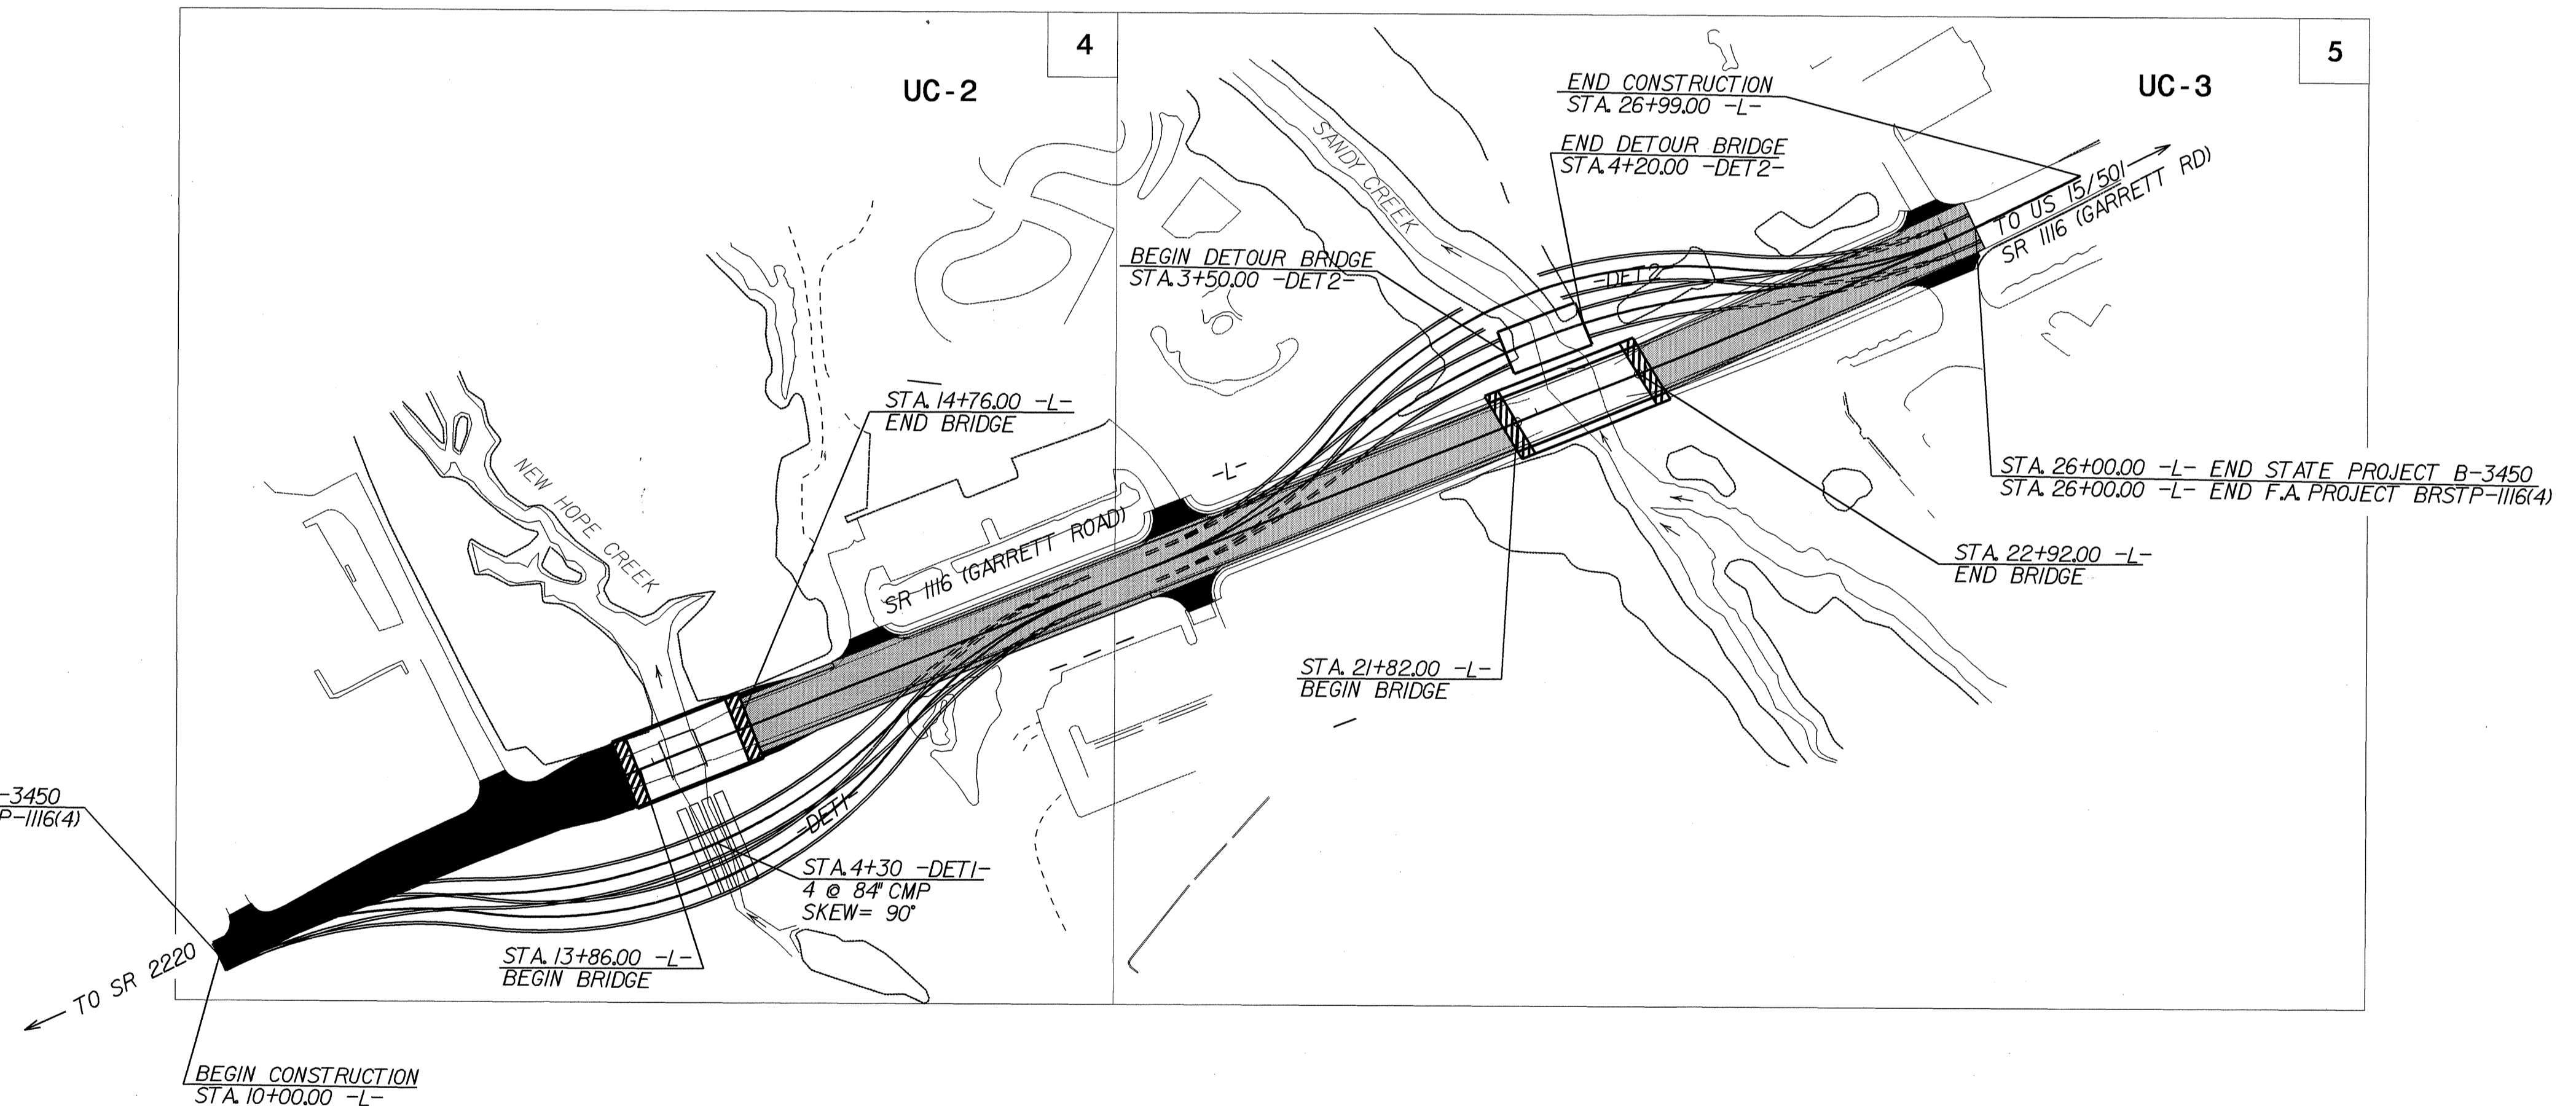


INDEX OF SHEETS

SHEET NO.	DESCRIPTION
UC-1	TITLE SHEET
UC-2 AND UC-3	UTILITY CONSTRUCTION PLAN SHEETS
UC-4	DETAIL SHEET AND PROFILE


WATER AND SEWER OWNERS ON PROJECT

- (1) CITY OF DURHAM (WATER AND SEWER)
- (2)

SEAL

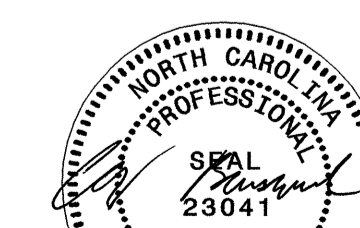

01/14/09

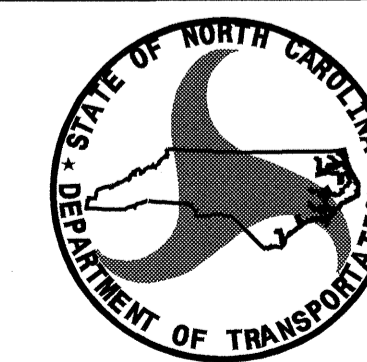

PREPARED IN THE OFFICE OF:
**DIVISION OF HIGHWAYS
DESIGN SERVICES
UTILITY SECTION**
1591 MAIL SERVICES CENTER
RALEIGH NC 27699-1591
PHONE (919) 250-4128
FAX (919) 250-4119

Roger Worthington, P.E. UTILITIES SECTION ENGINEER
Corey Bousquet, P.E. UTILITIES SQUAD LEADER PROJECT ENGINEER
Jamshid Hafshejani UTILITIES PROJECT DESIGNER

TIP: B-3450