



02/03/98

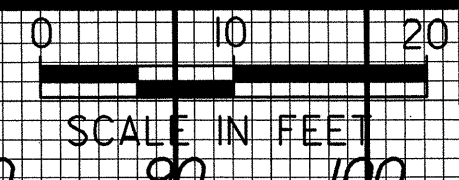

PROJ. REFERENCE NO.	SHEET NO.	TOTAL SHEETS
B-3450	X-5	

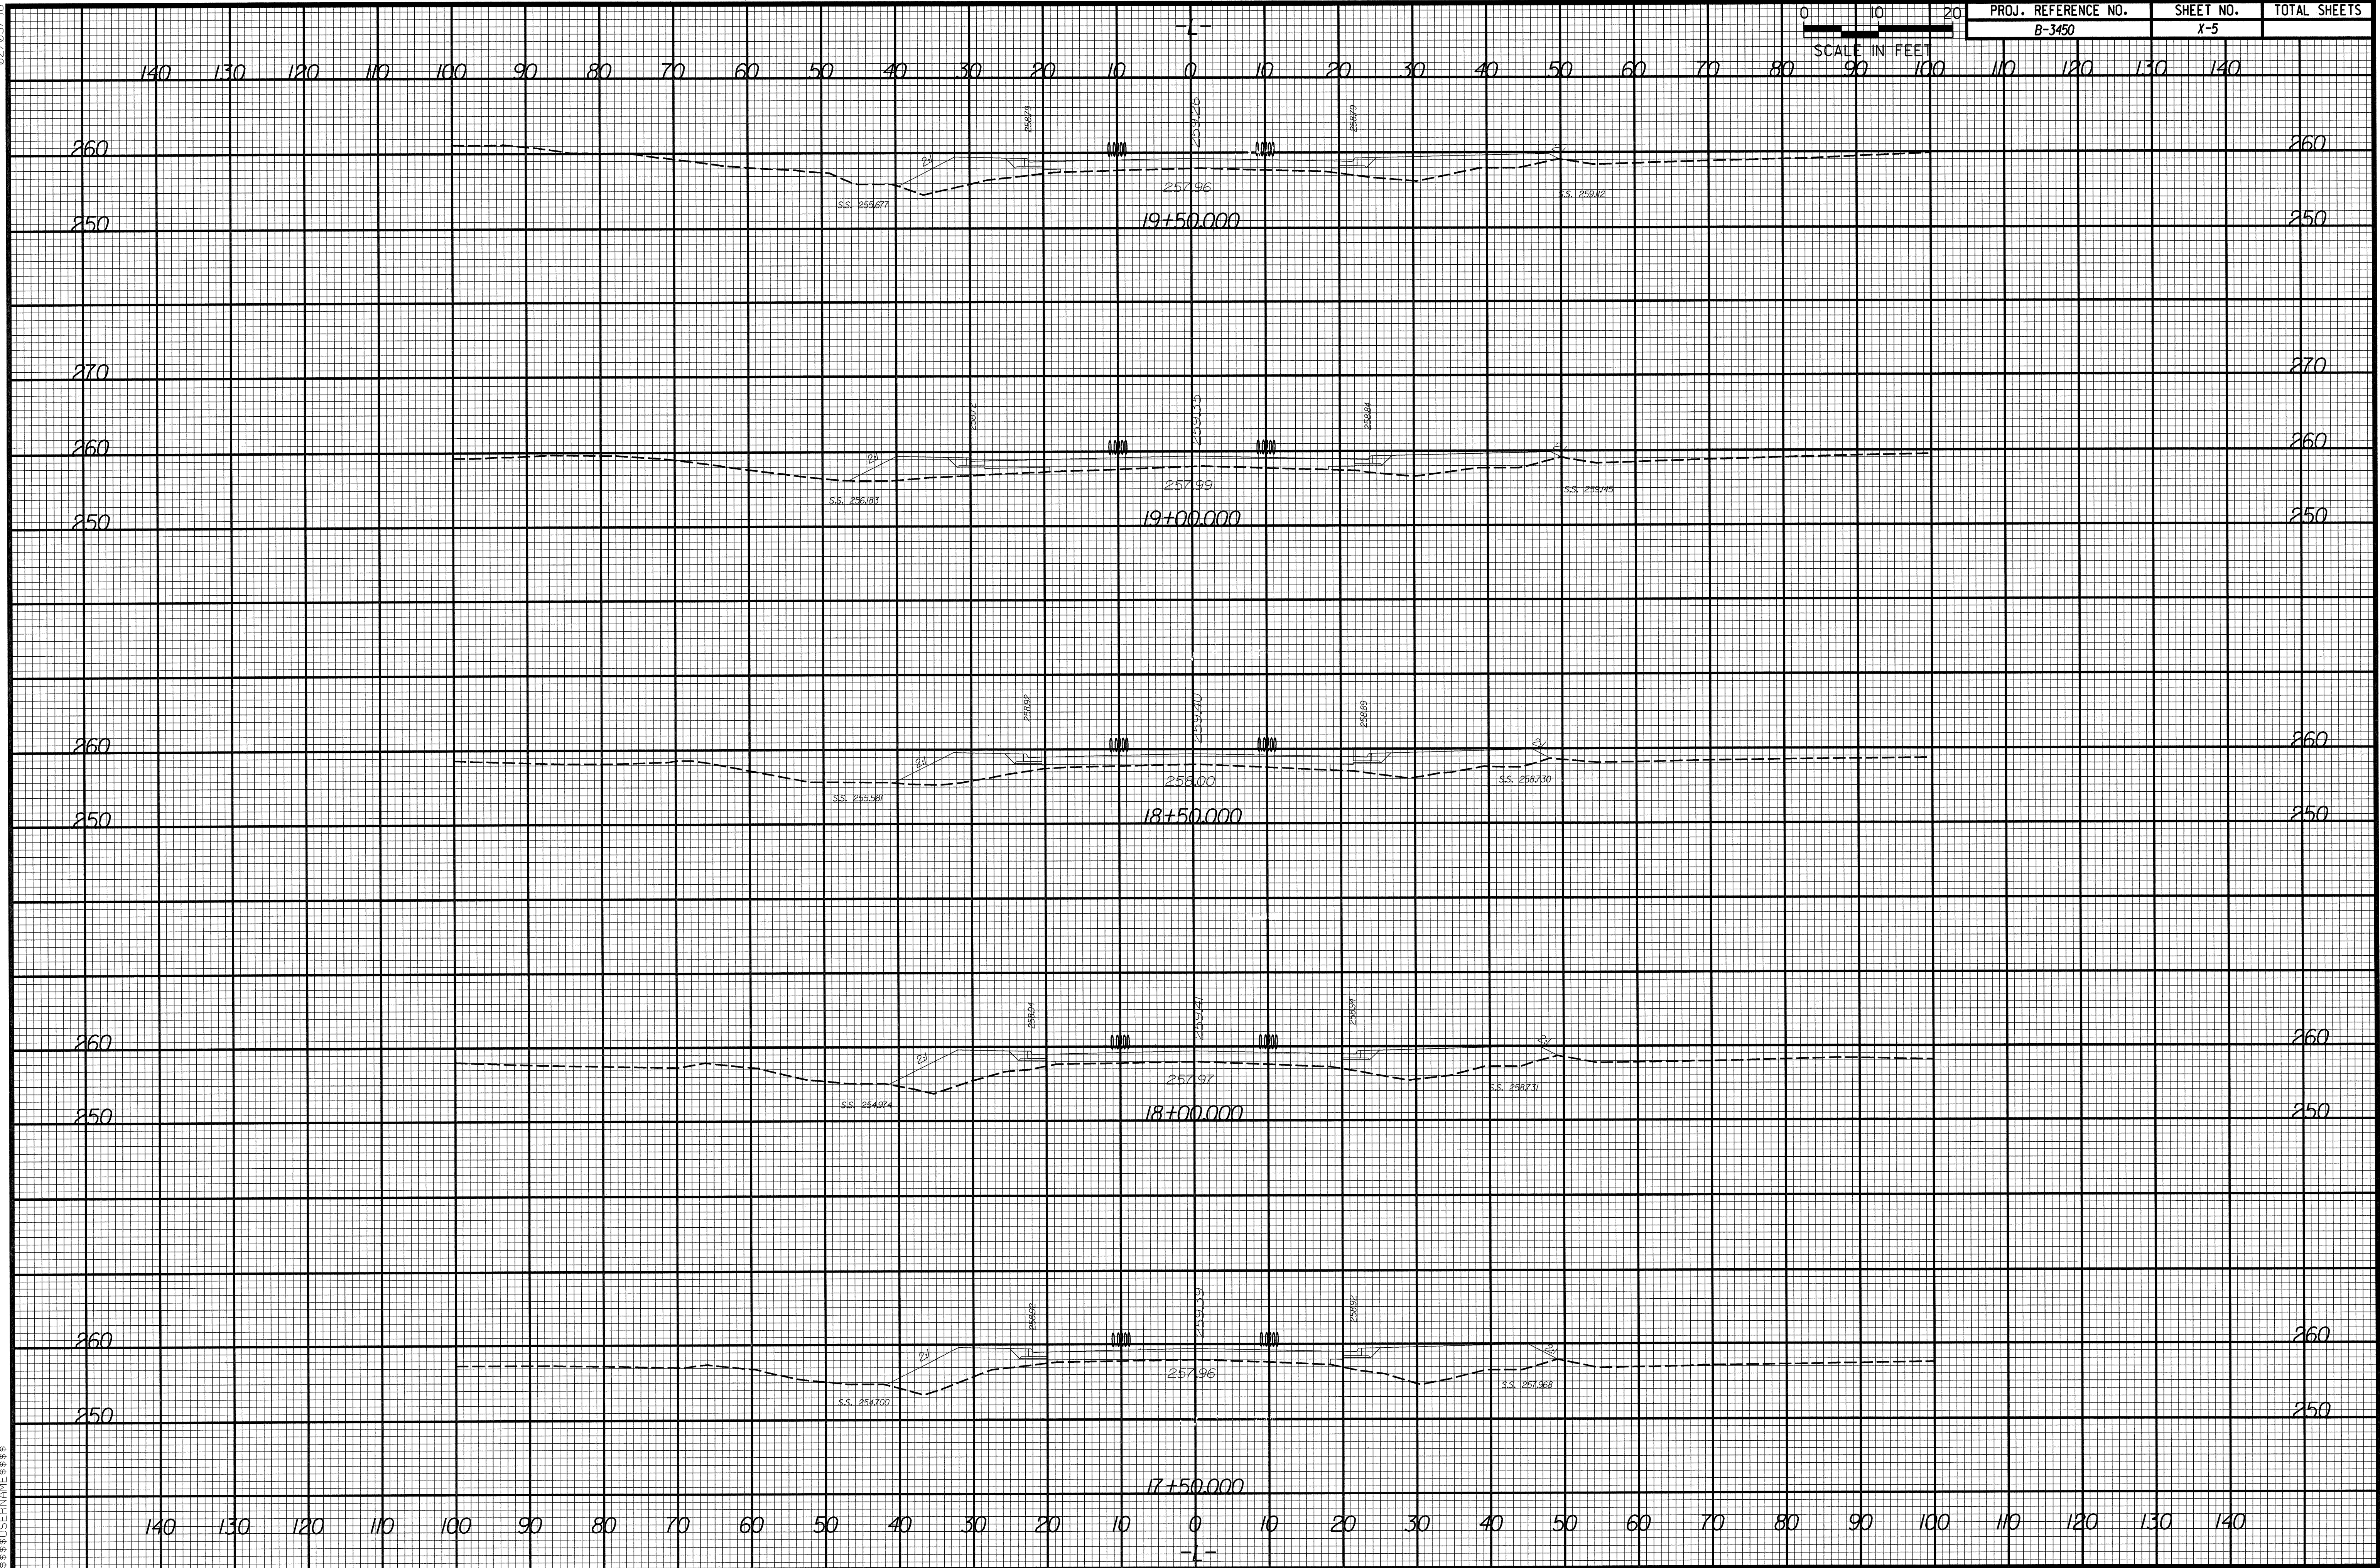

SYTIME
CONNS
SCALE