



02/03/98

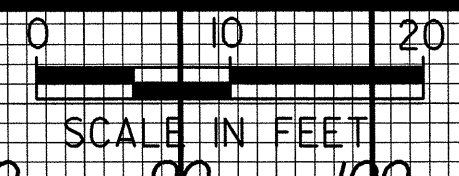

PROJ. REFERENCE NO.	SHEET NO.	TOTAL SHEETS
B-3450	X-4	

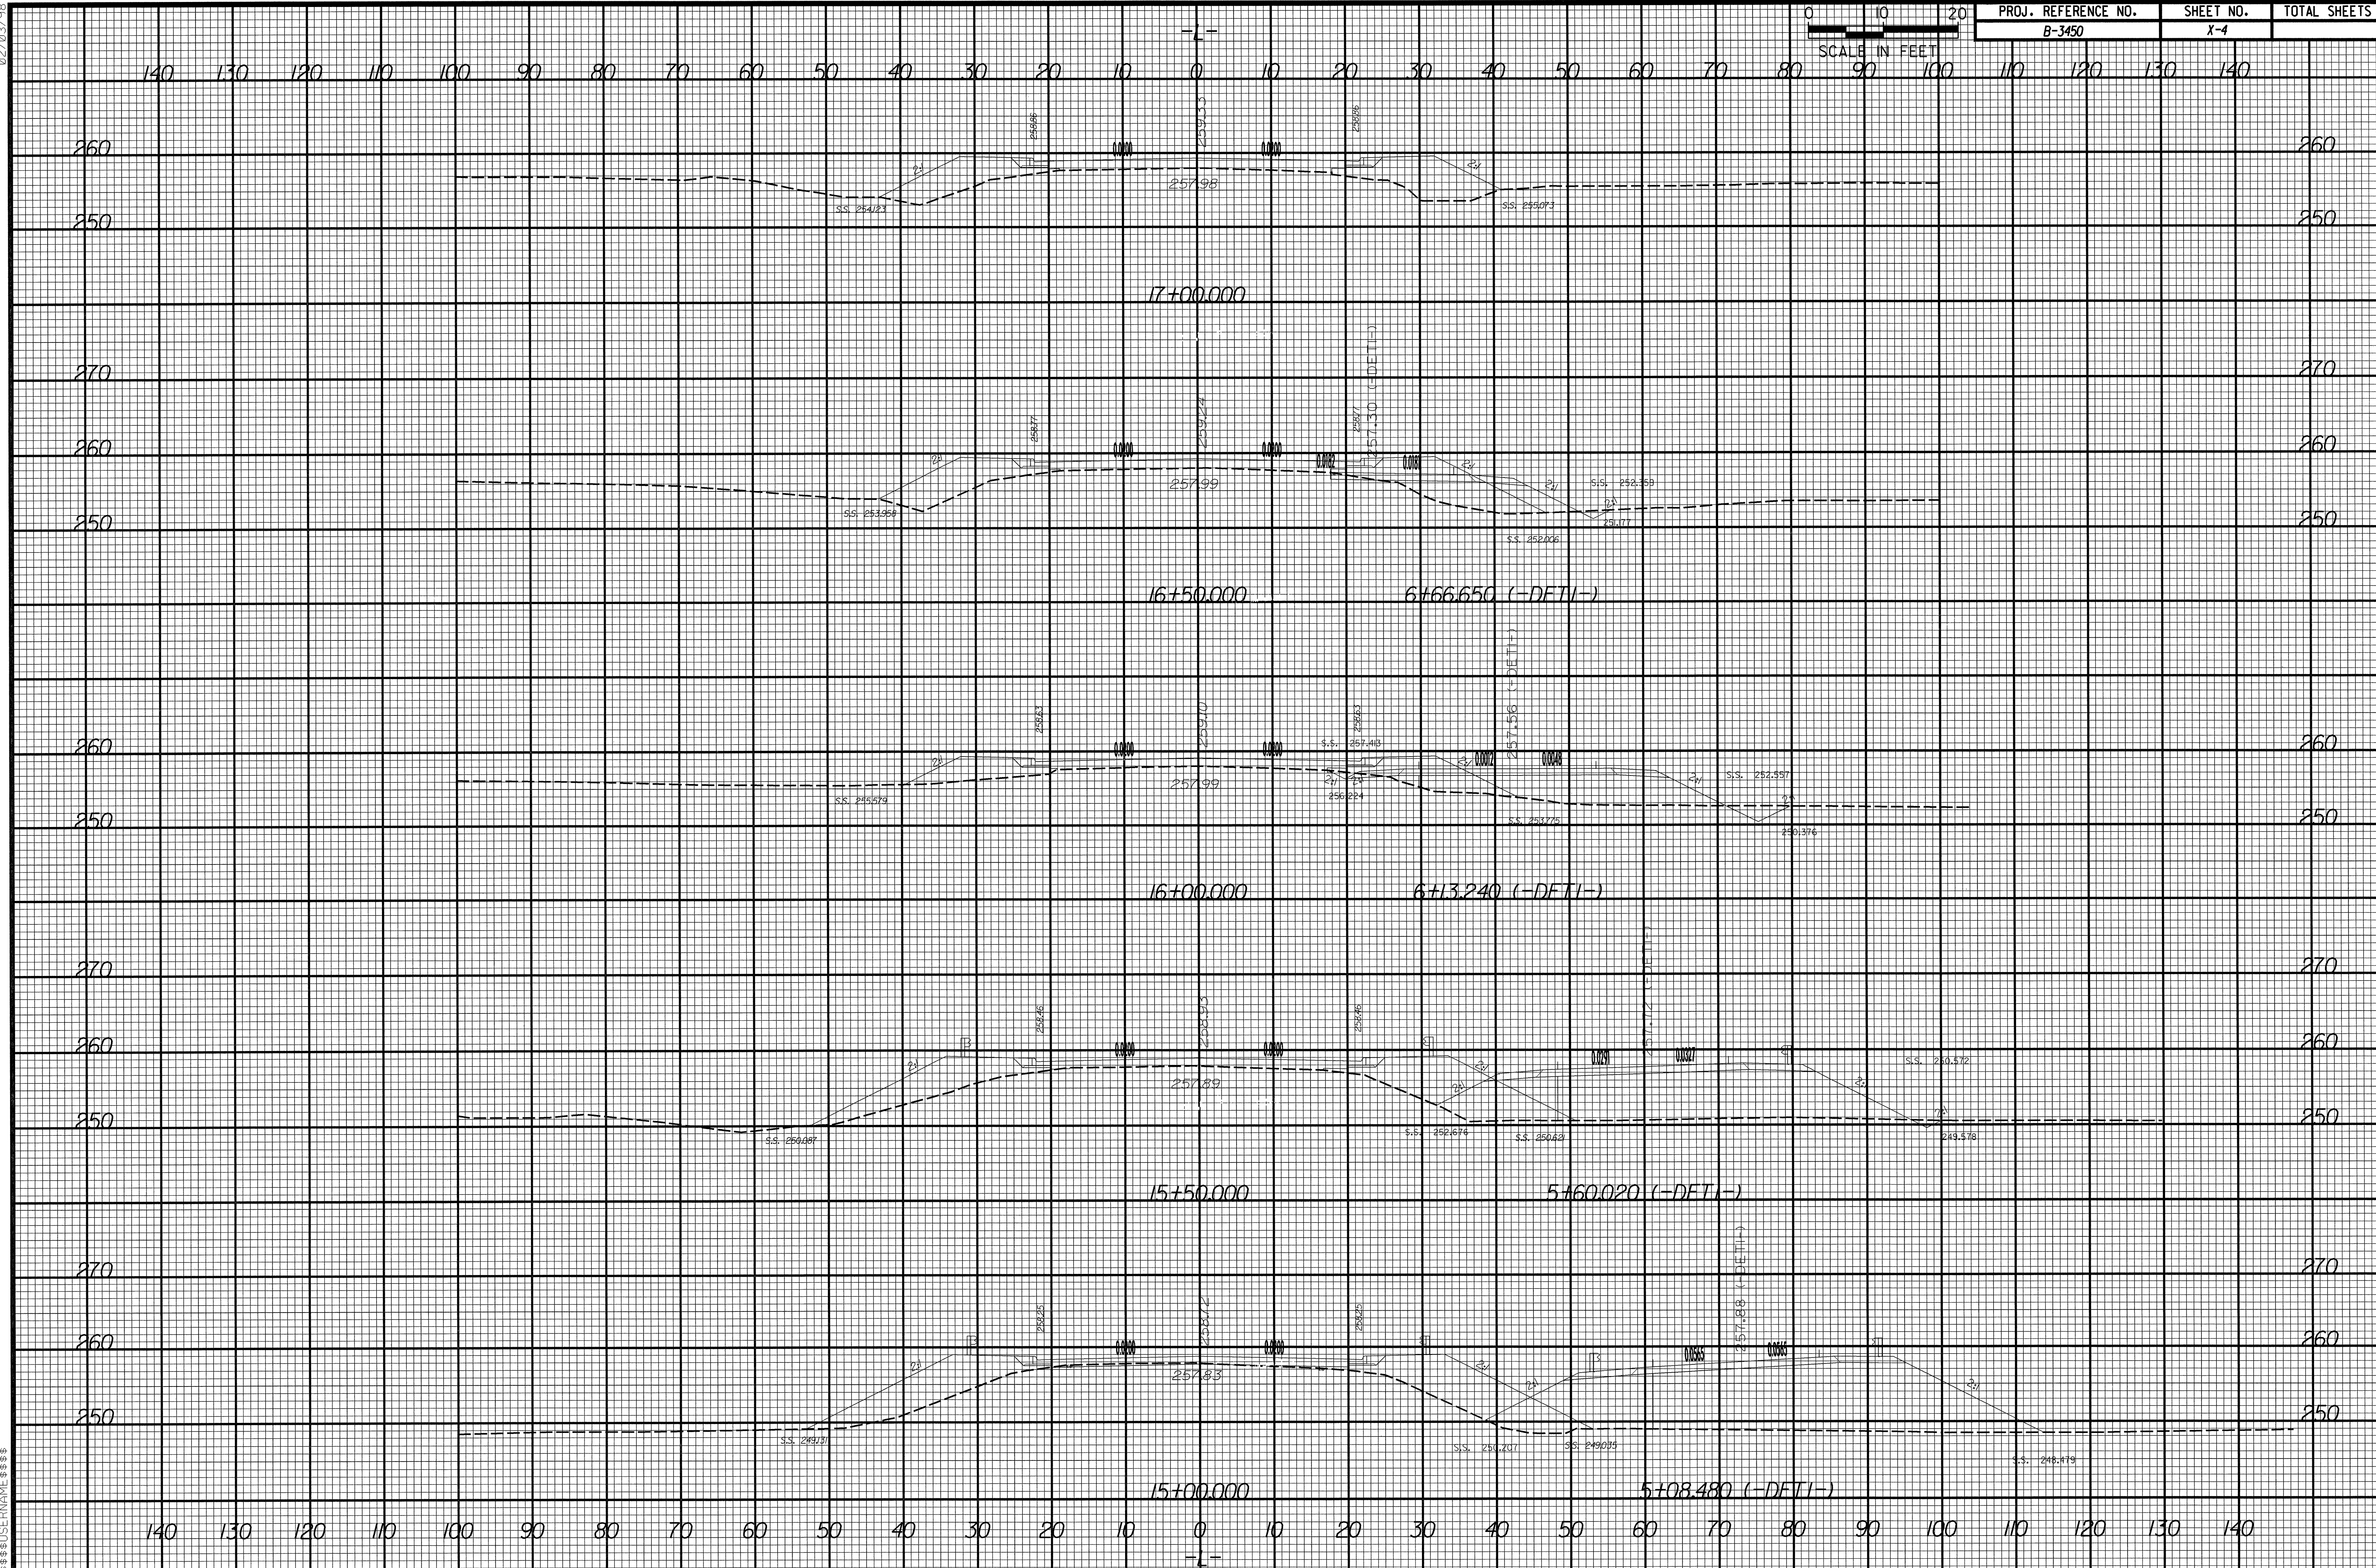

STANDARD DRAWING