
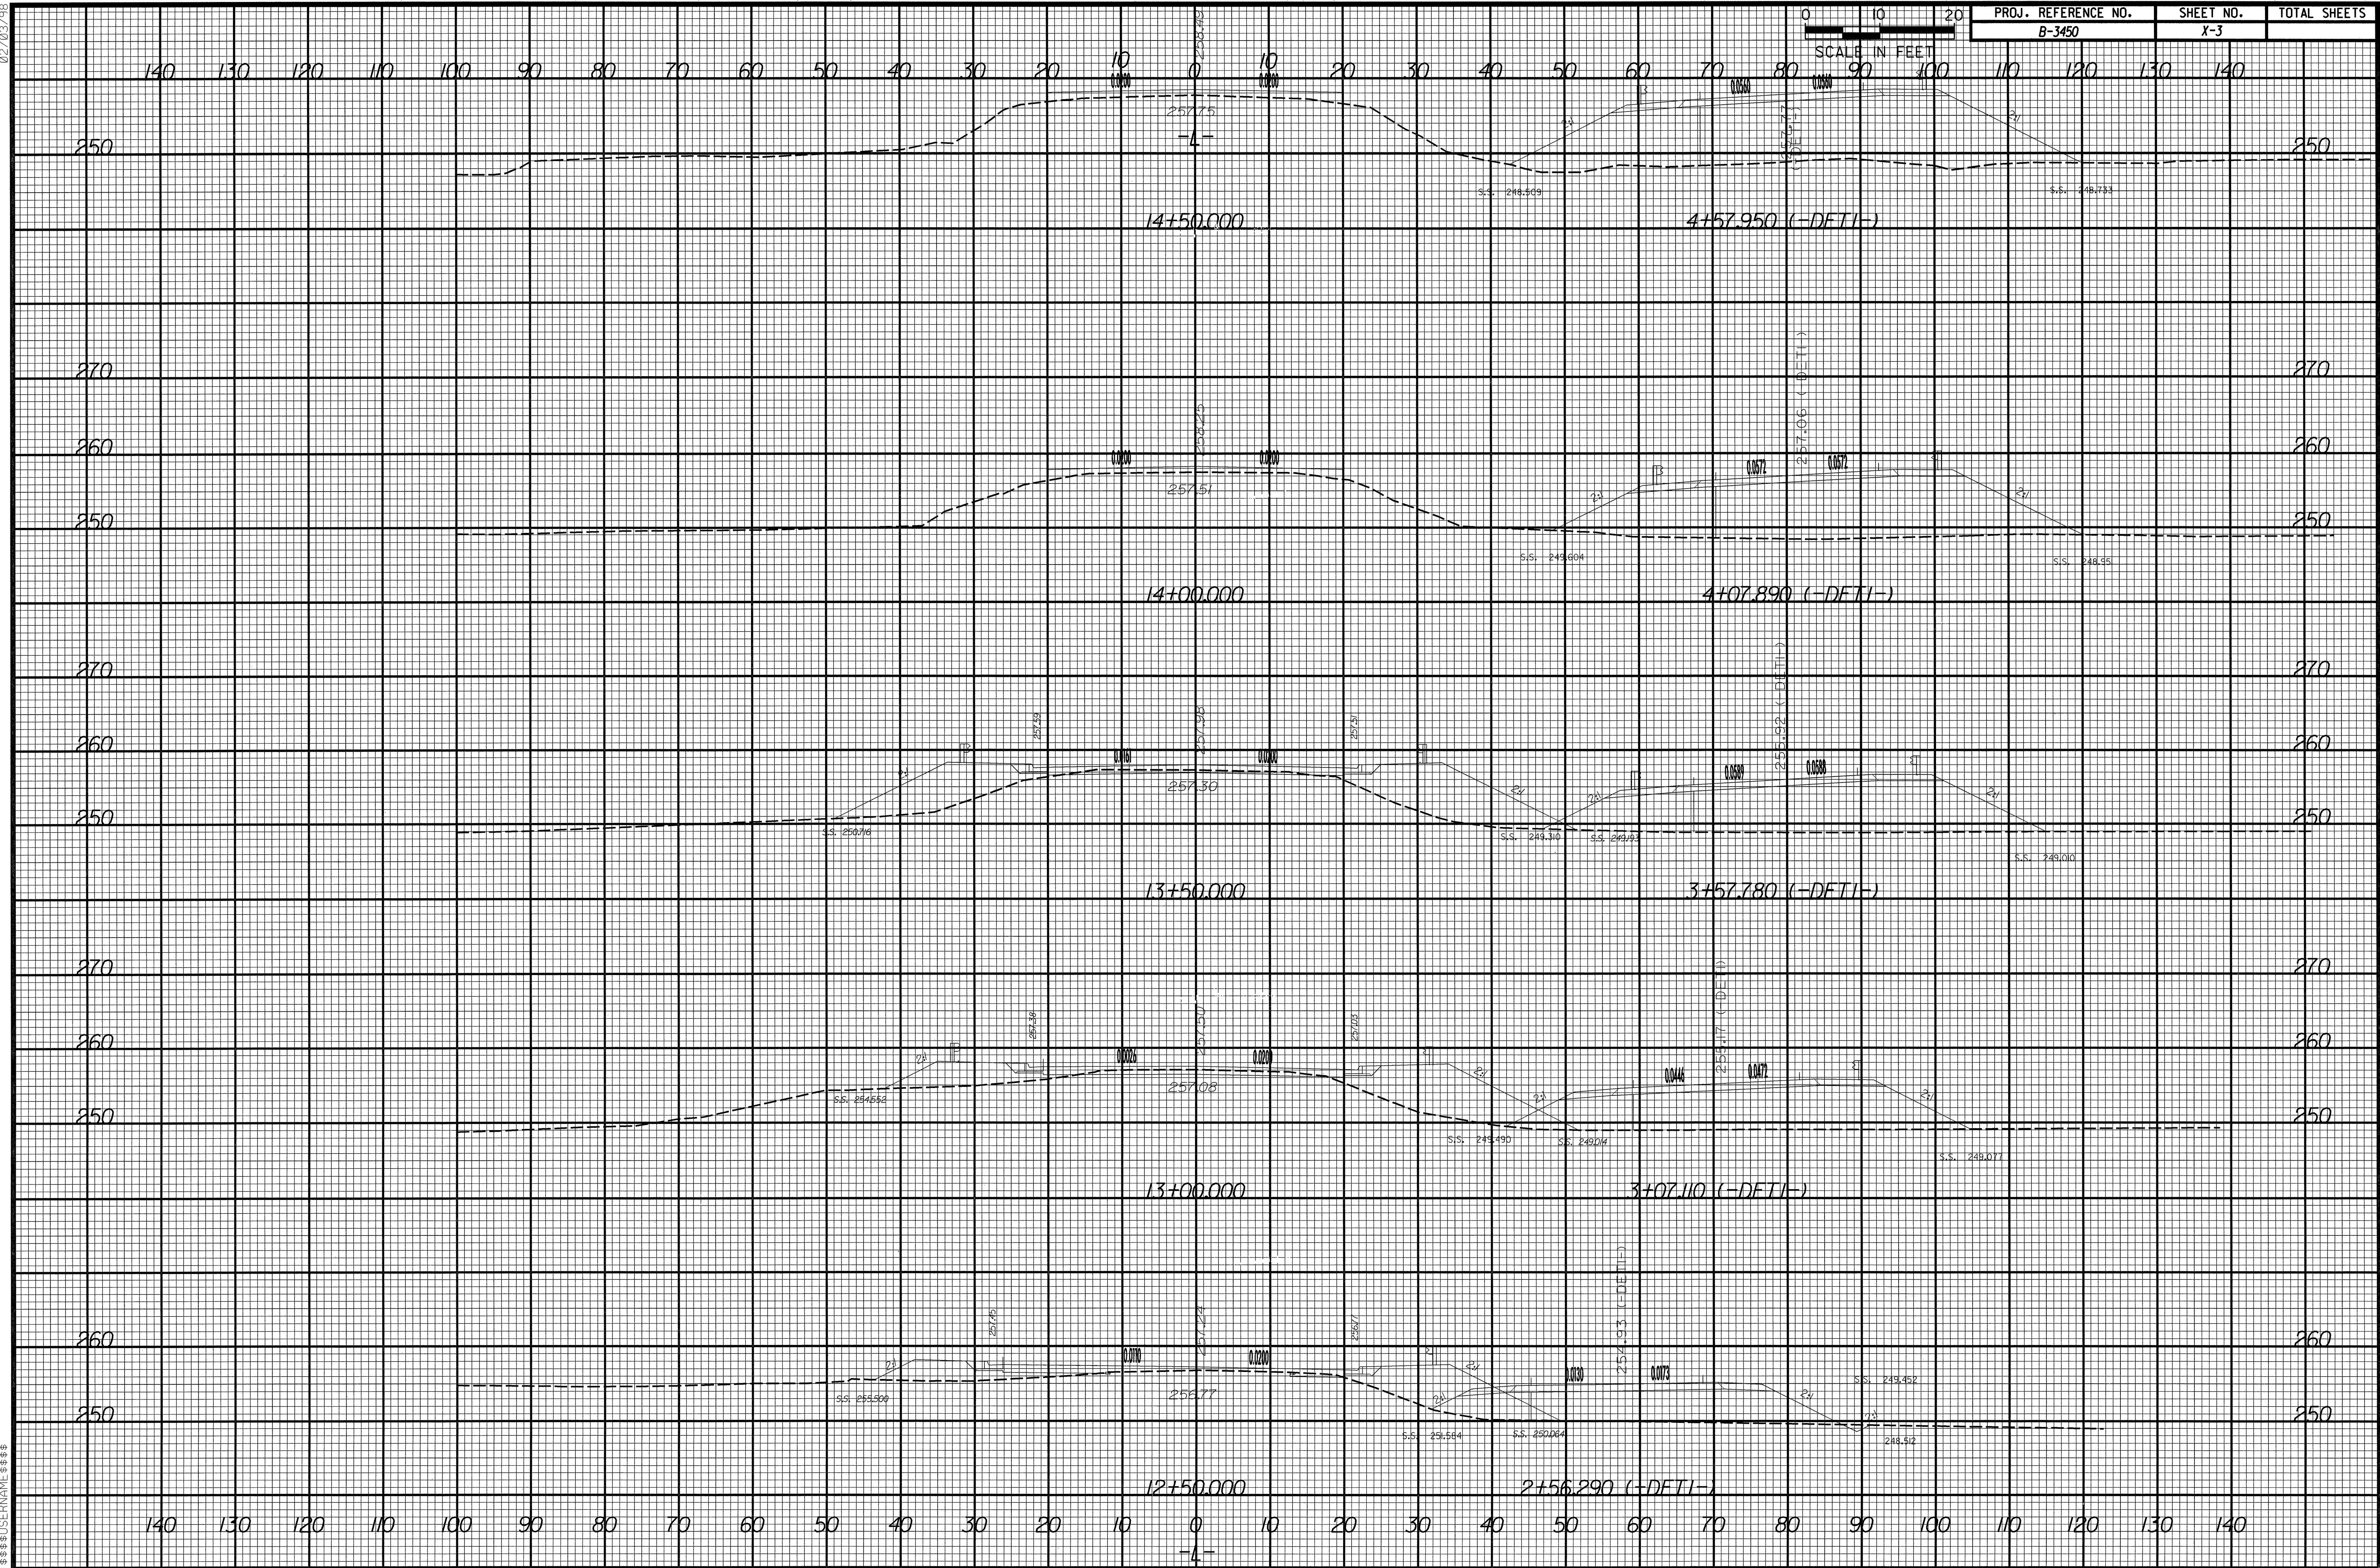


02/03/98

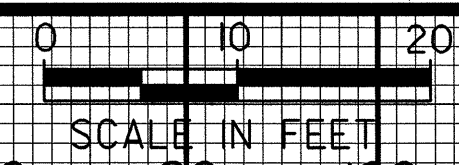











