
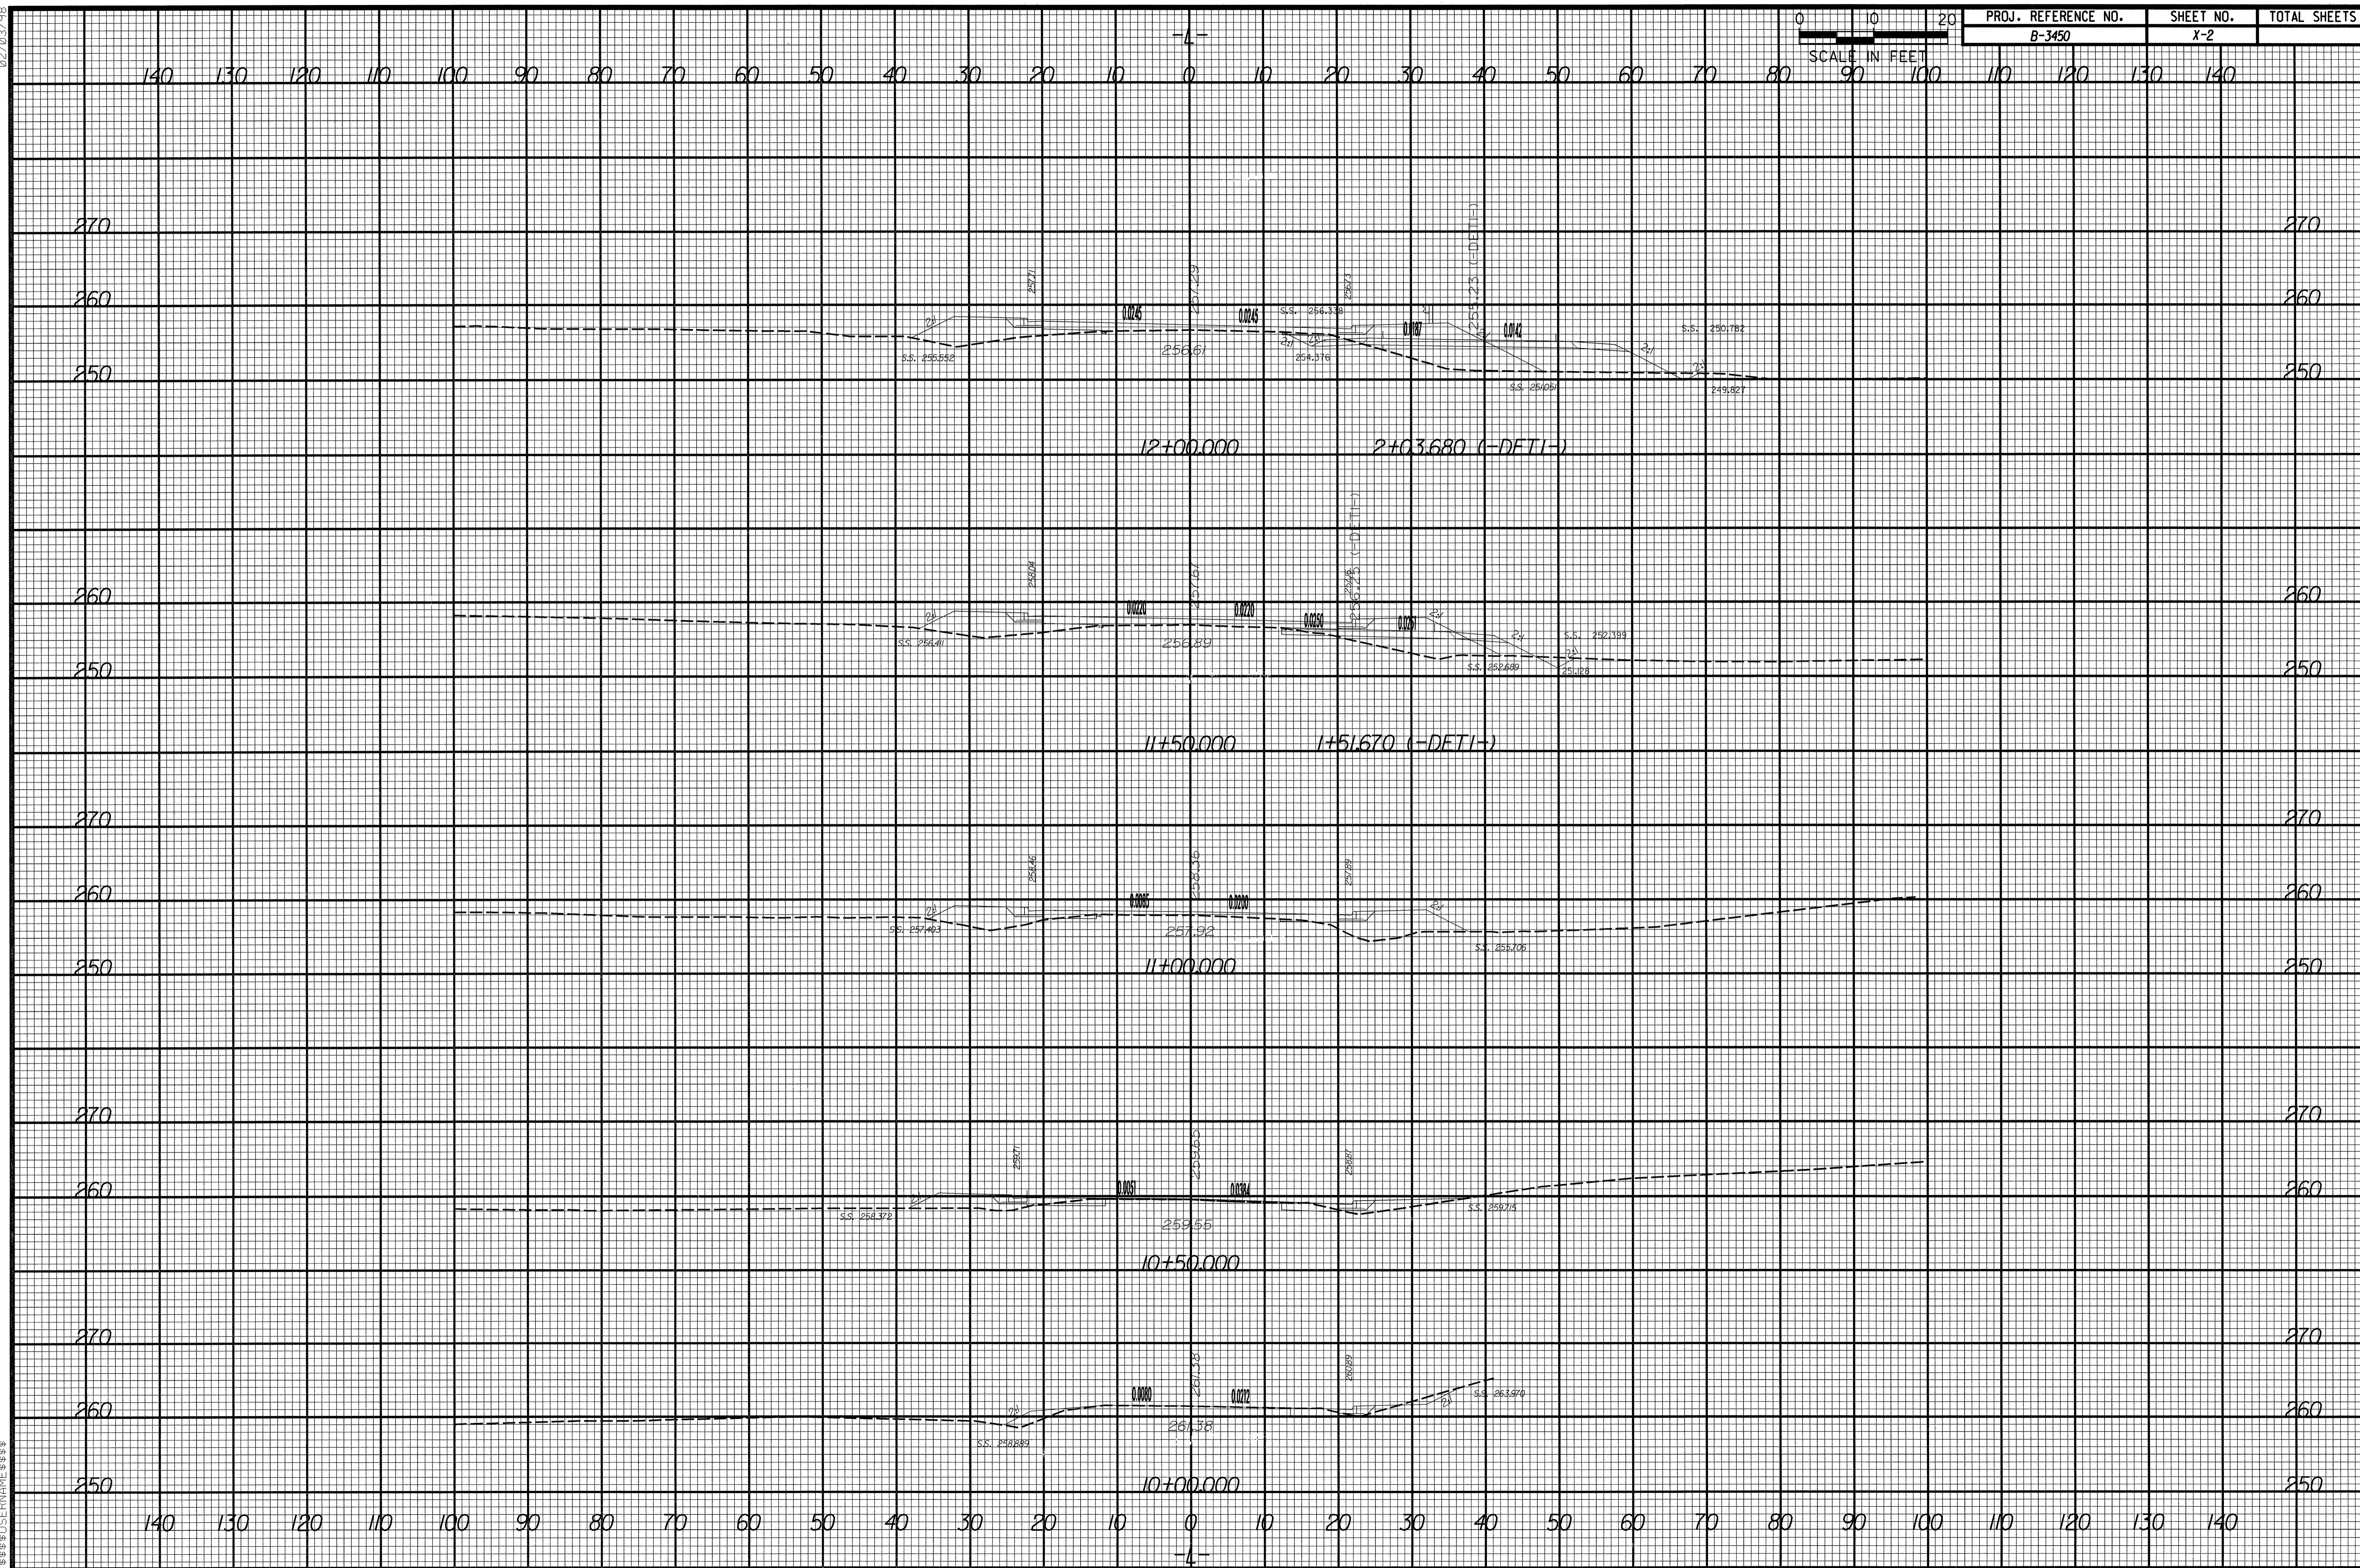


02/03/20

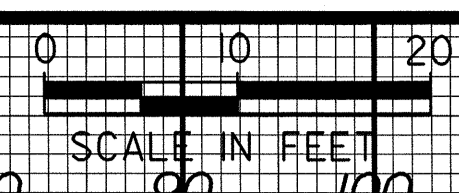

Vertical text on the left margin, possibly a scale or reference label.