




PLAN OF LEFT WING (W1)

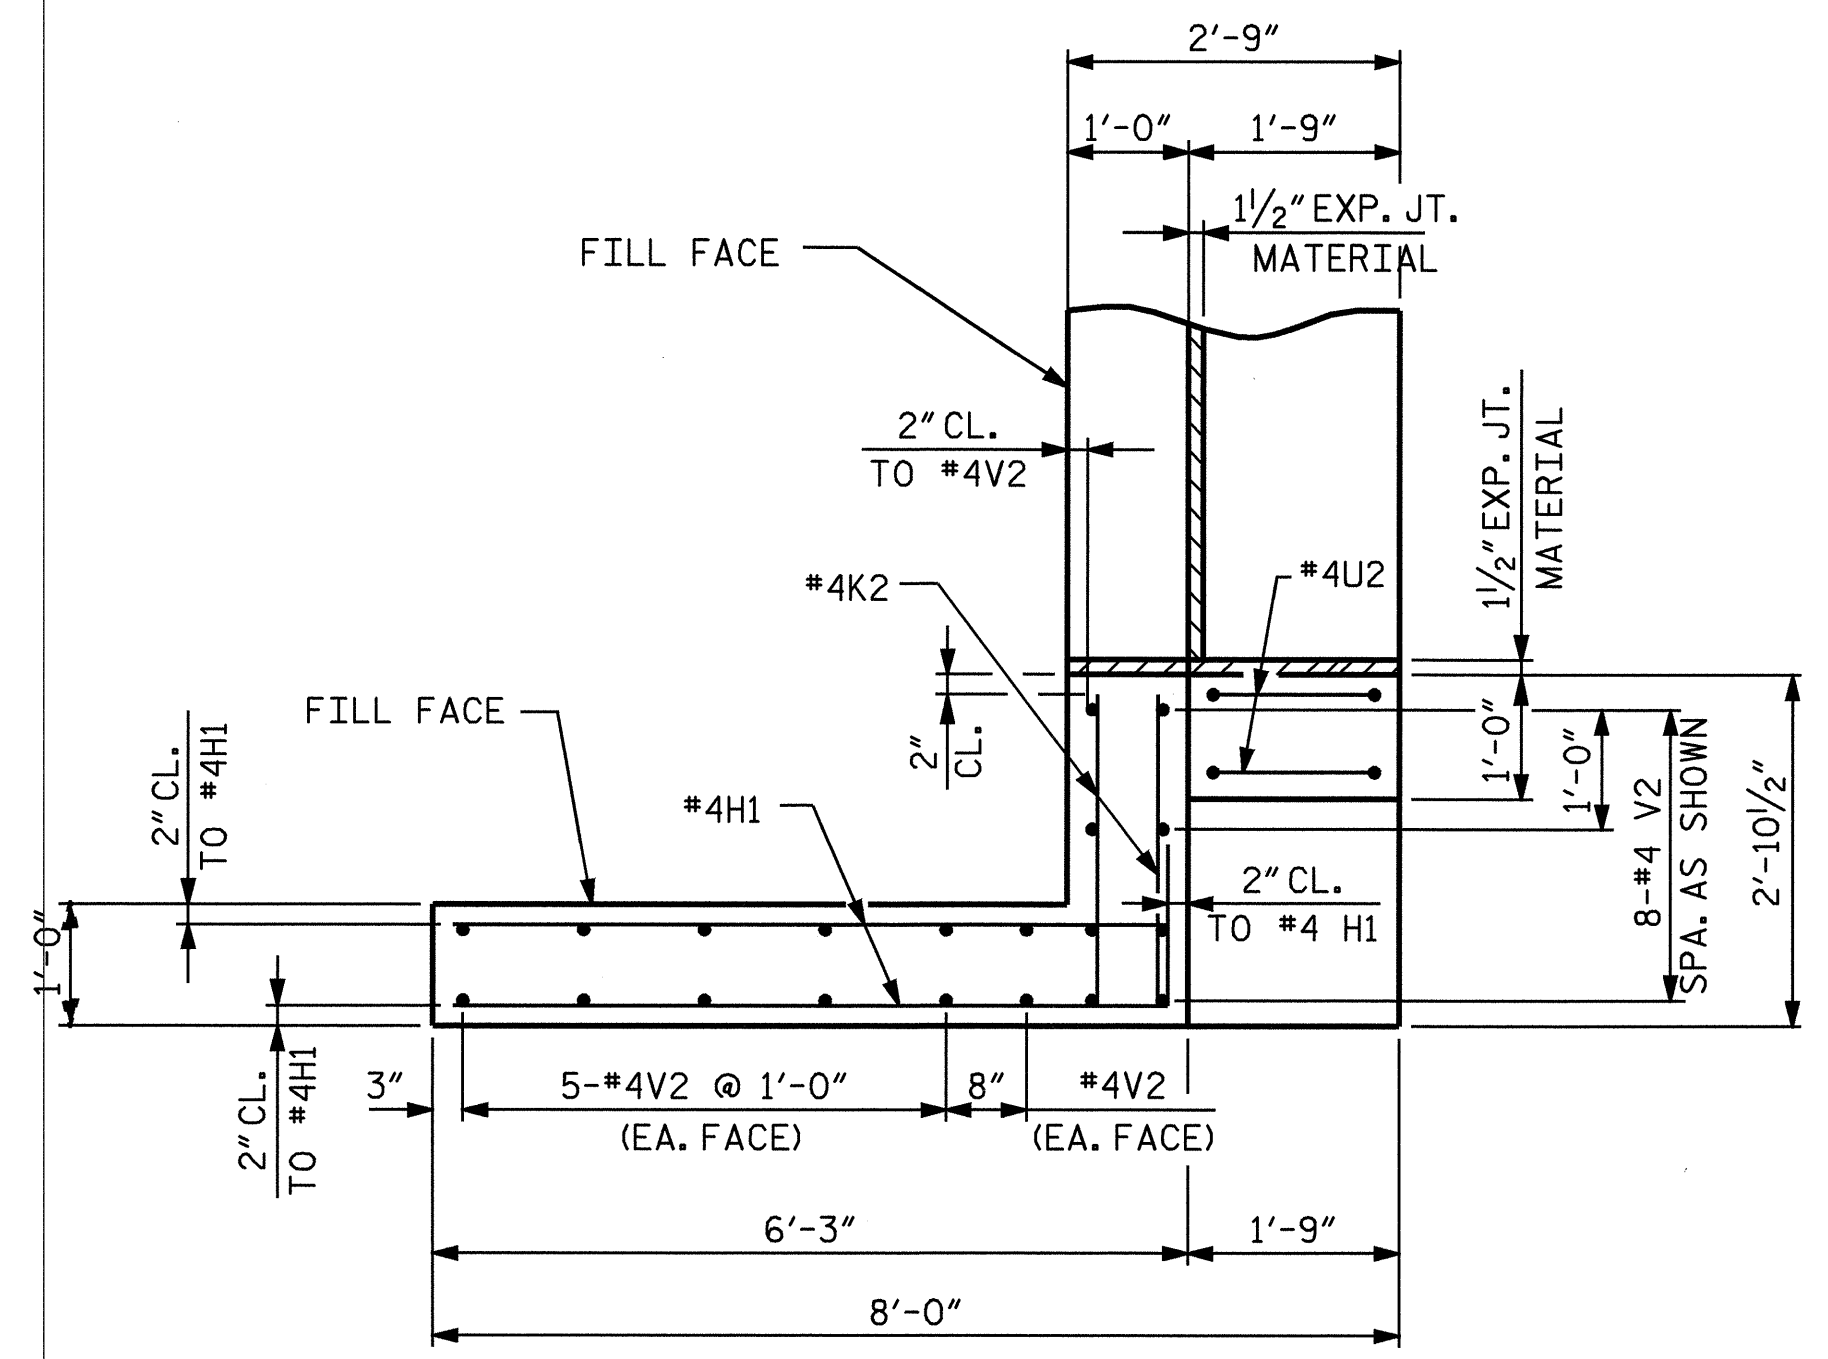


PLAN OF RIGHT WING (W2)

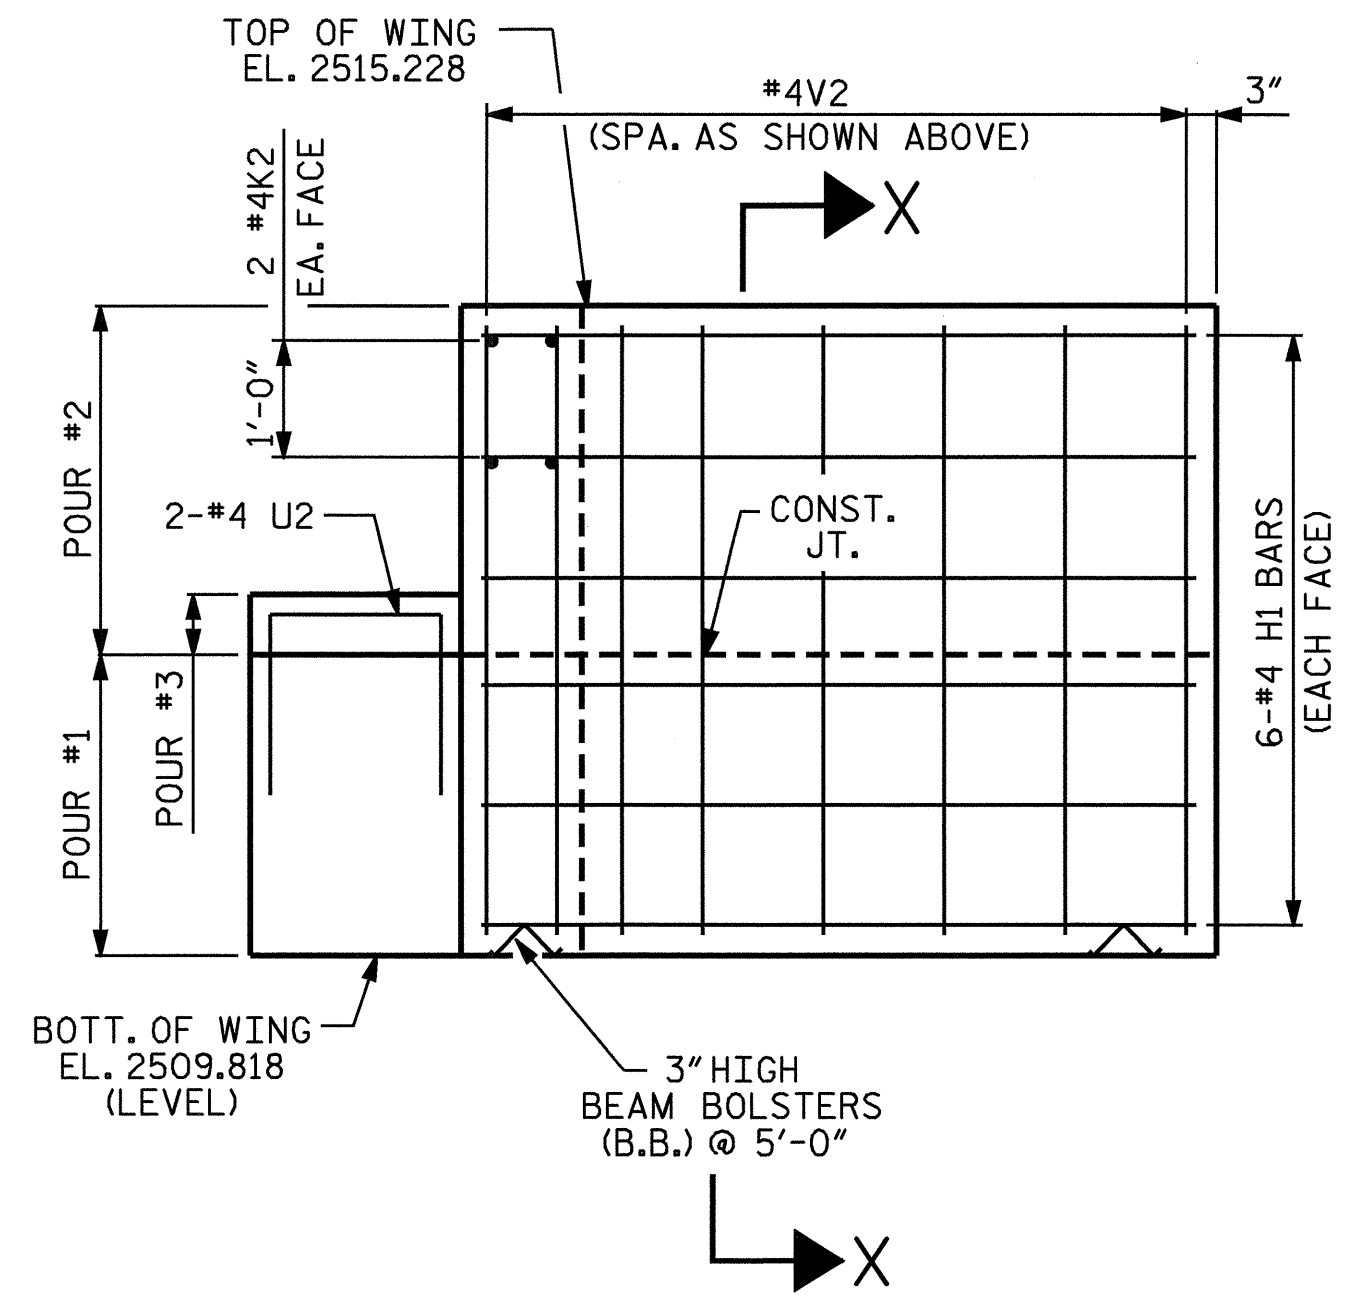


ELEVATION OF LEFT WING (W1)

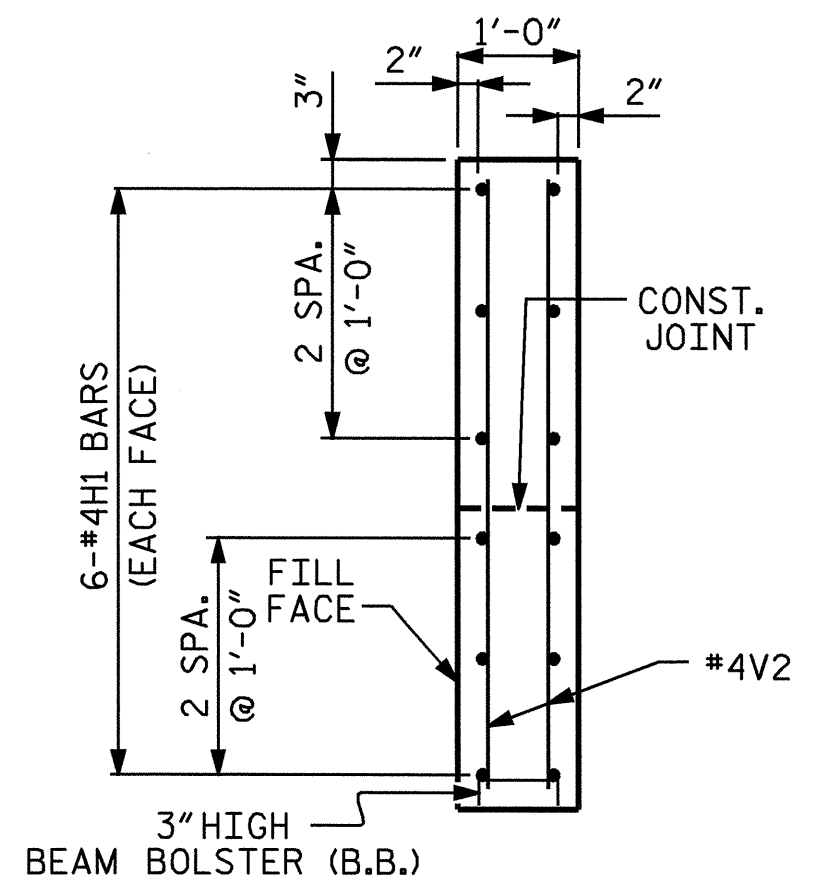

SECTION X-X

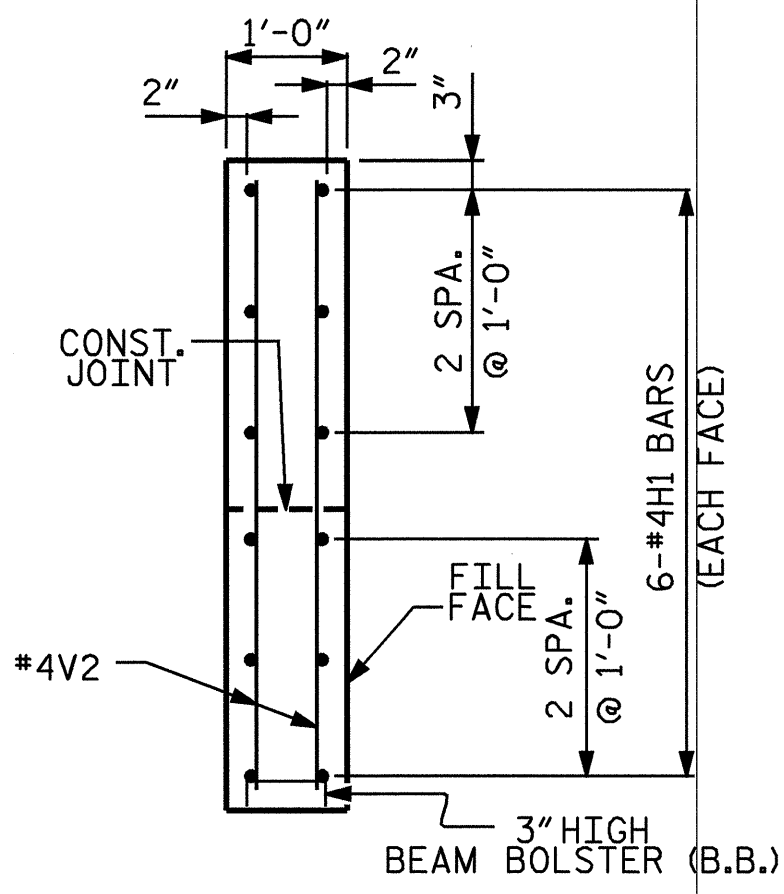

SECTION Y-Y

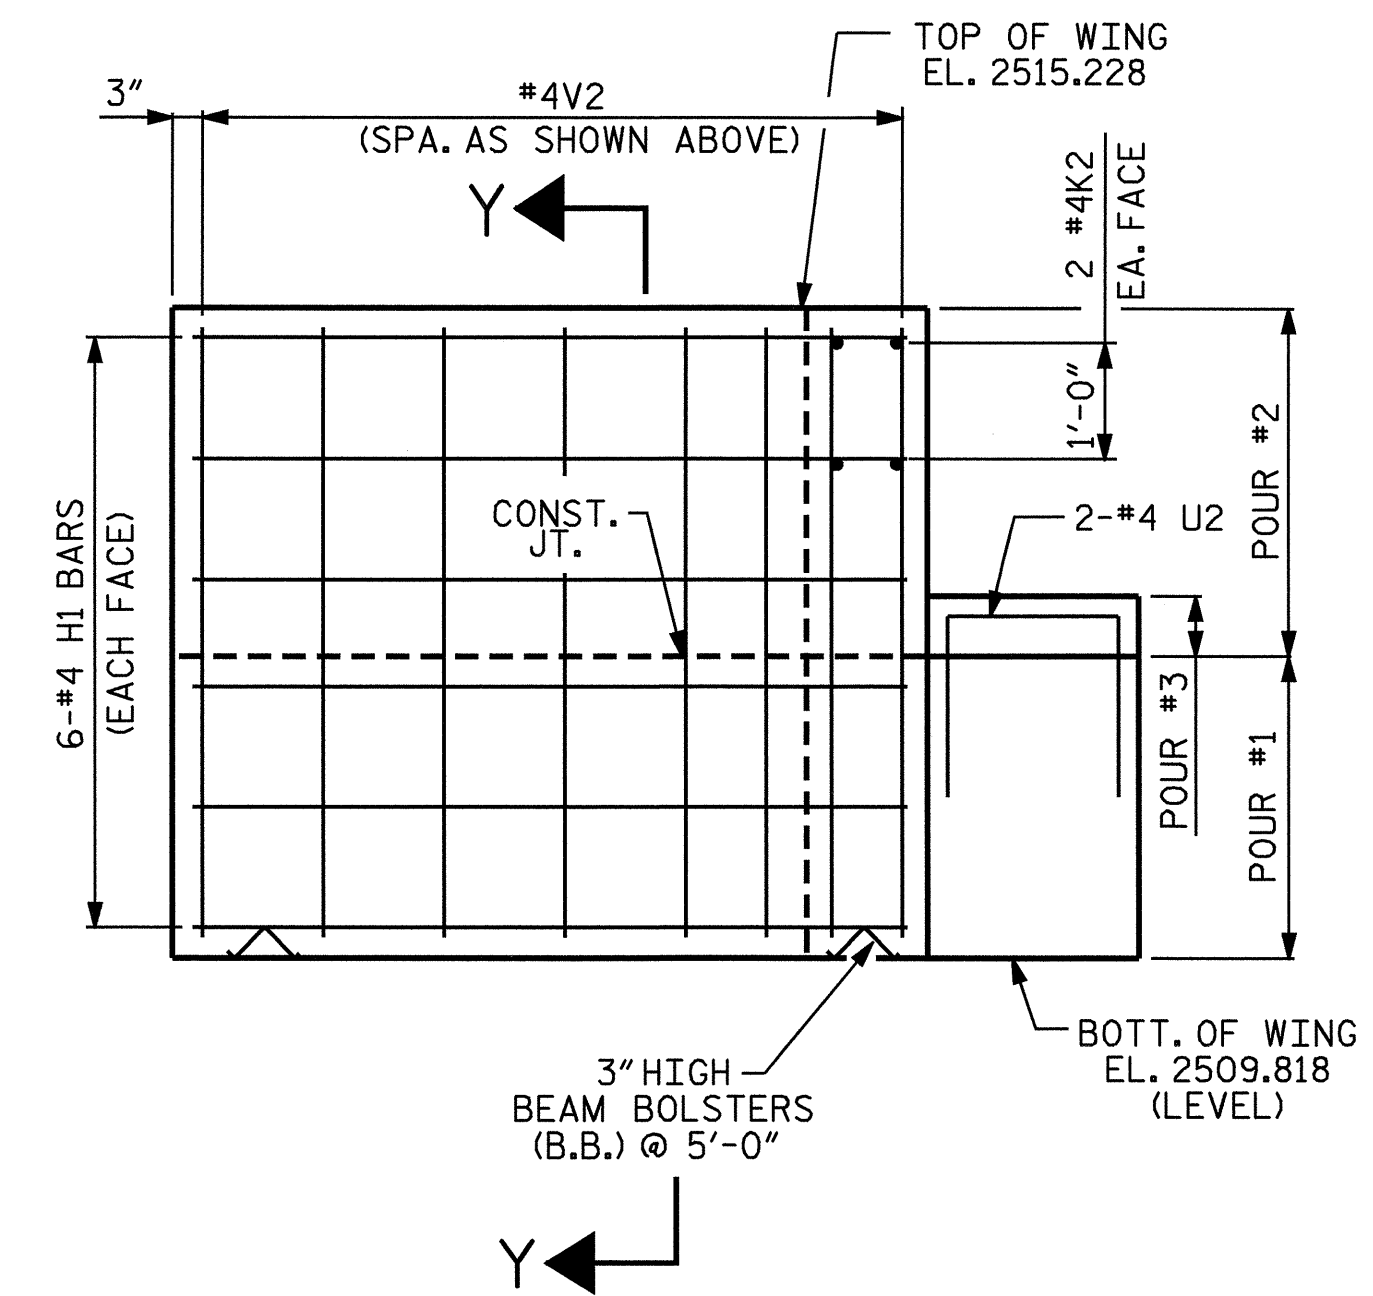


ELEVATION OF RIGHT WING (W2)

PROJECT NO. B-4180
 MACON COUNTY
 STATION: 17+06.00 -L-

SHEET 2 OF 3

STATE OF NORTH CAROLINA
 DEPARTMENT OF TRANSPORTATION
 RALEIGH

SUBSTRUCTURE
 END BENT #1

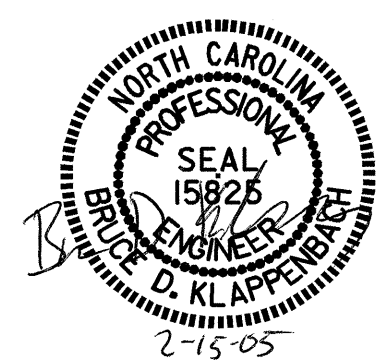

DRAWN BY : M. G. SHAIKH DATE : 01-12-05
 CHECKED BY : J. B. WILSON DATE : 01-20-05

REVISIONS					SHEET NO.
NO.	BY:	DATE:	NO.	BY:	DATE:
1			3		
2			4		

STR #1

S-10
 TOTAL SHEETS
 18