


PLAN OF SPAN

PROJECT NO. B-4180
MACON COUNTY
 STATION: 17+06.00 -L-

SHEET 2 OF 5

STATE OF NORTH CAROLINA
 DEPARTMENT OF TRANSPORTATION
 RALEIGH

3'-0" x 2'-3"
PRESTRESSED CONCRETE
BOX BEAM UNIT

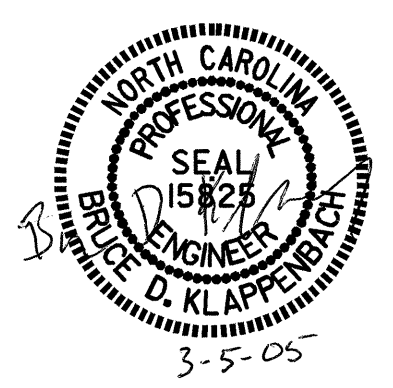

DRAWN BY : J.B. WILSON DATE : 1/18/05
 CHECKED BY : D.A. GLADDEN DATE : 2/9/05

03-MAR-2005 13:19
 W:\squad1\B4180\jwilson\MICROS2\BOXBEA2\B4180_02.DGN
 jwilson

REVISIONS						SHEET NO.	
NO.	BY:	DATE:	NO.	BY:	DATE:	S-5	
1			3			TOTAL	18
2			4			SHEETS	