
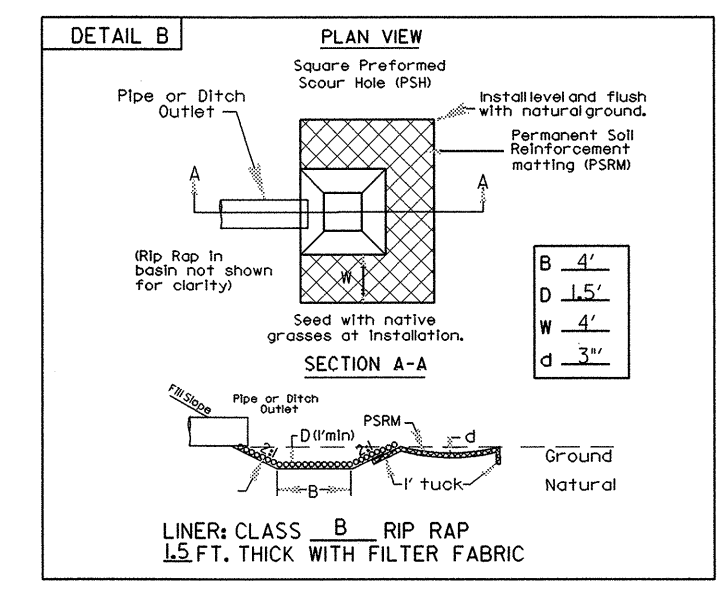
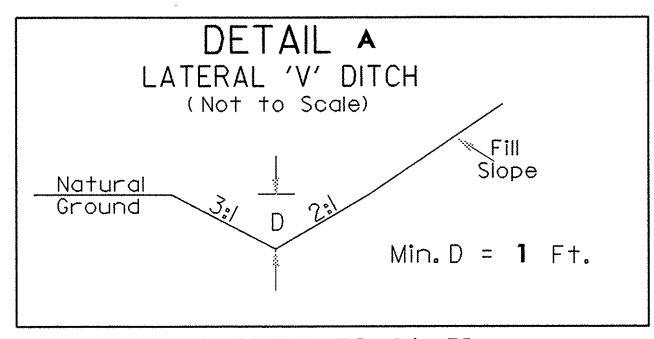


UTILITIES BY OTHERS

NOTE:
 ALL PROPOSED UTILITY WORK
 SHOWN ON THIS SHEET WILL
 BE DONE BY OTHERS

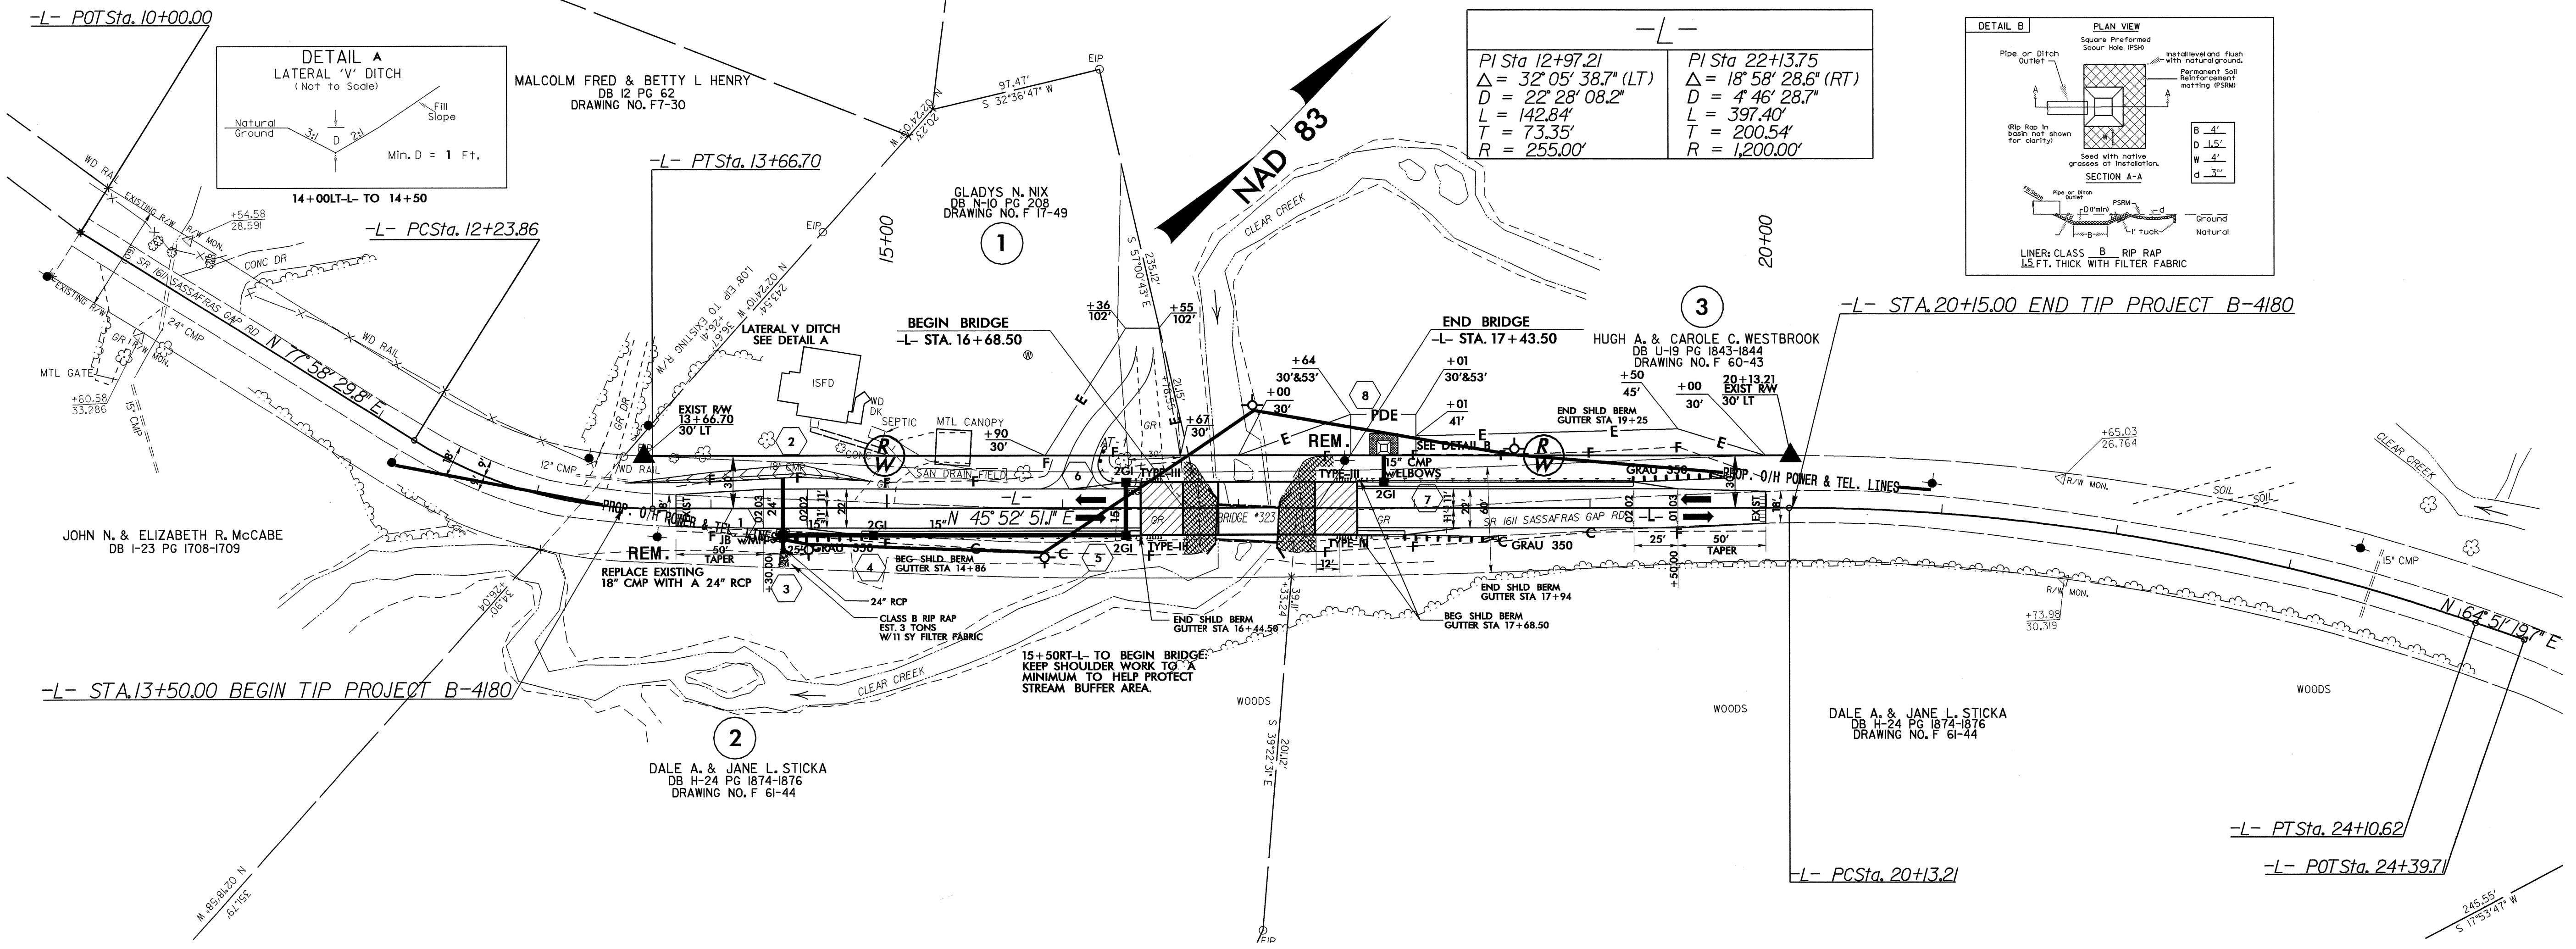

-L-	
$PI\ Sta\ 12+97.21$ $\Delta = 32' 05" 38.7" (LT)$ $D = 22' 28" 08.2"$ $L = 142.84'$ $T = 73.35'$ $R = 255.00'$	$PI\ Sta\ 22+13.75$ $\Delta = 18' 58" 28.6" (RT)$ $D = 4' 46" 28.7"$ $L = 397.40'$ $T = 200.54'$ $R = 1,200.00'$

8/17/99
 26-OCT-2004 14:09
 R:\Utilities\Proj\B-4180.ut.U01_psh.dgn
 symbols AT 15212261