



8/23/99

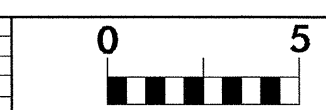

PROJ. REFERENCE NO. B-4180	SHEET NO. X-7
-------------------------------	------------------

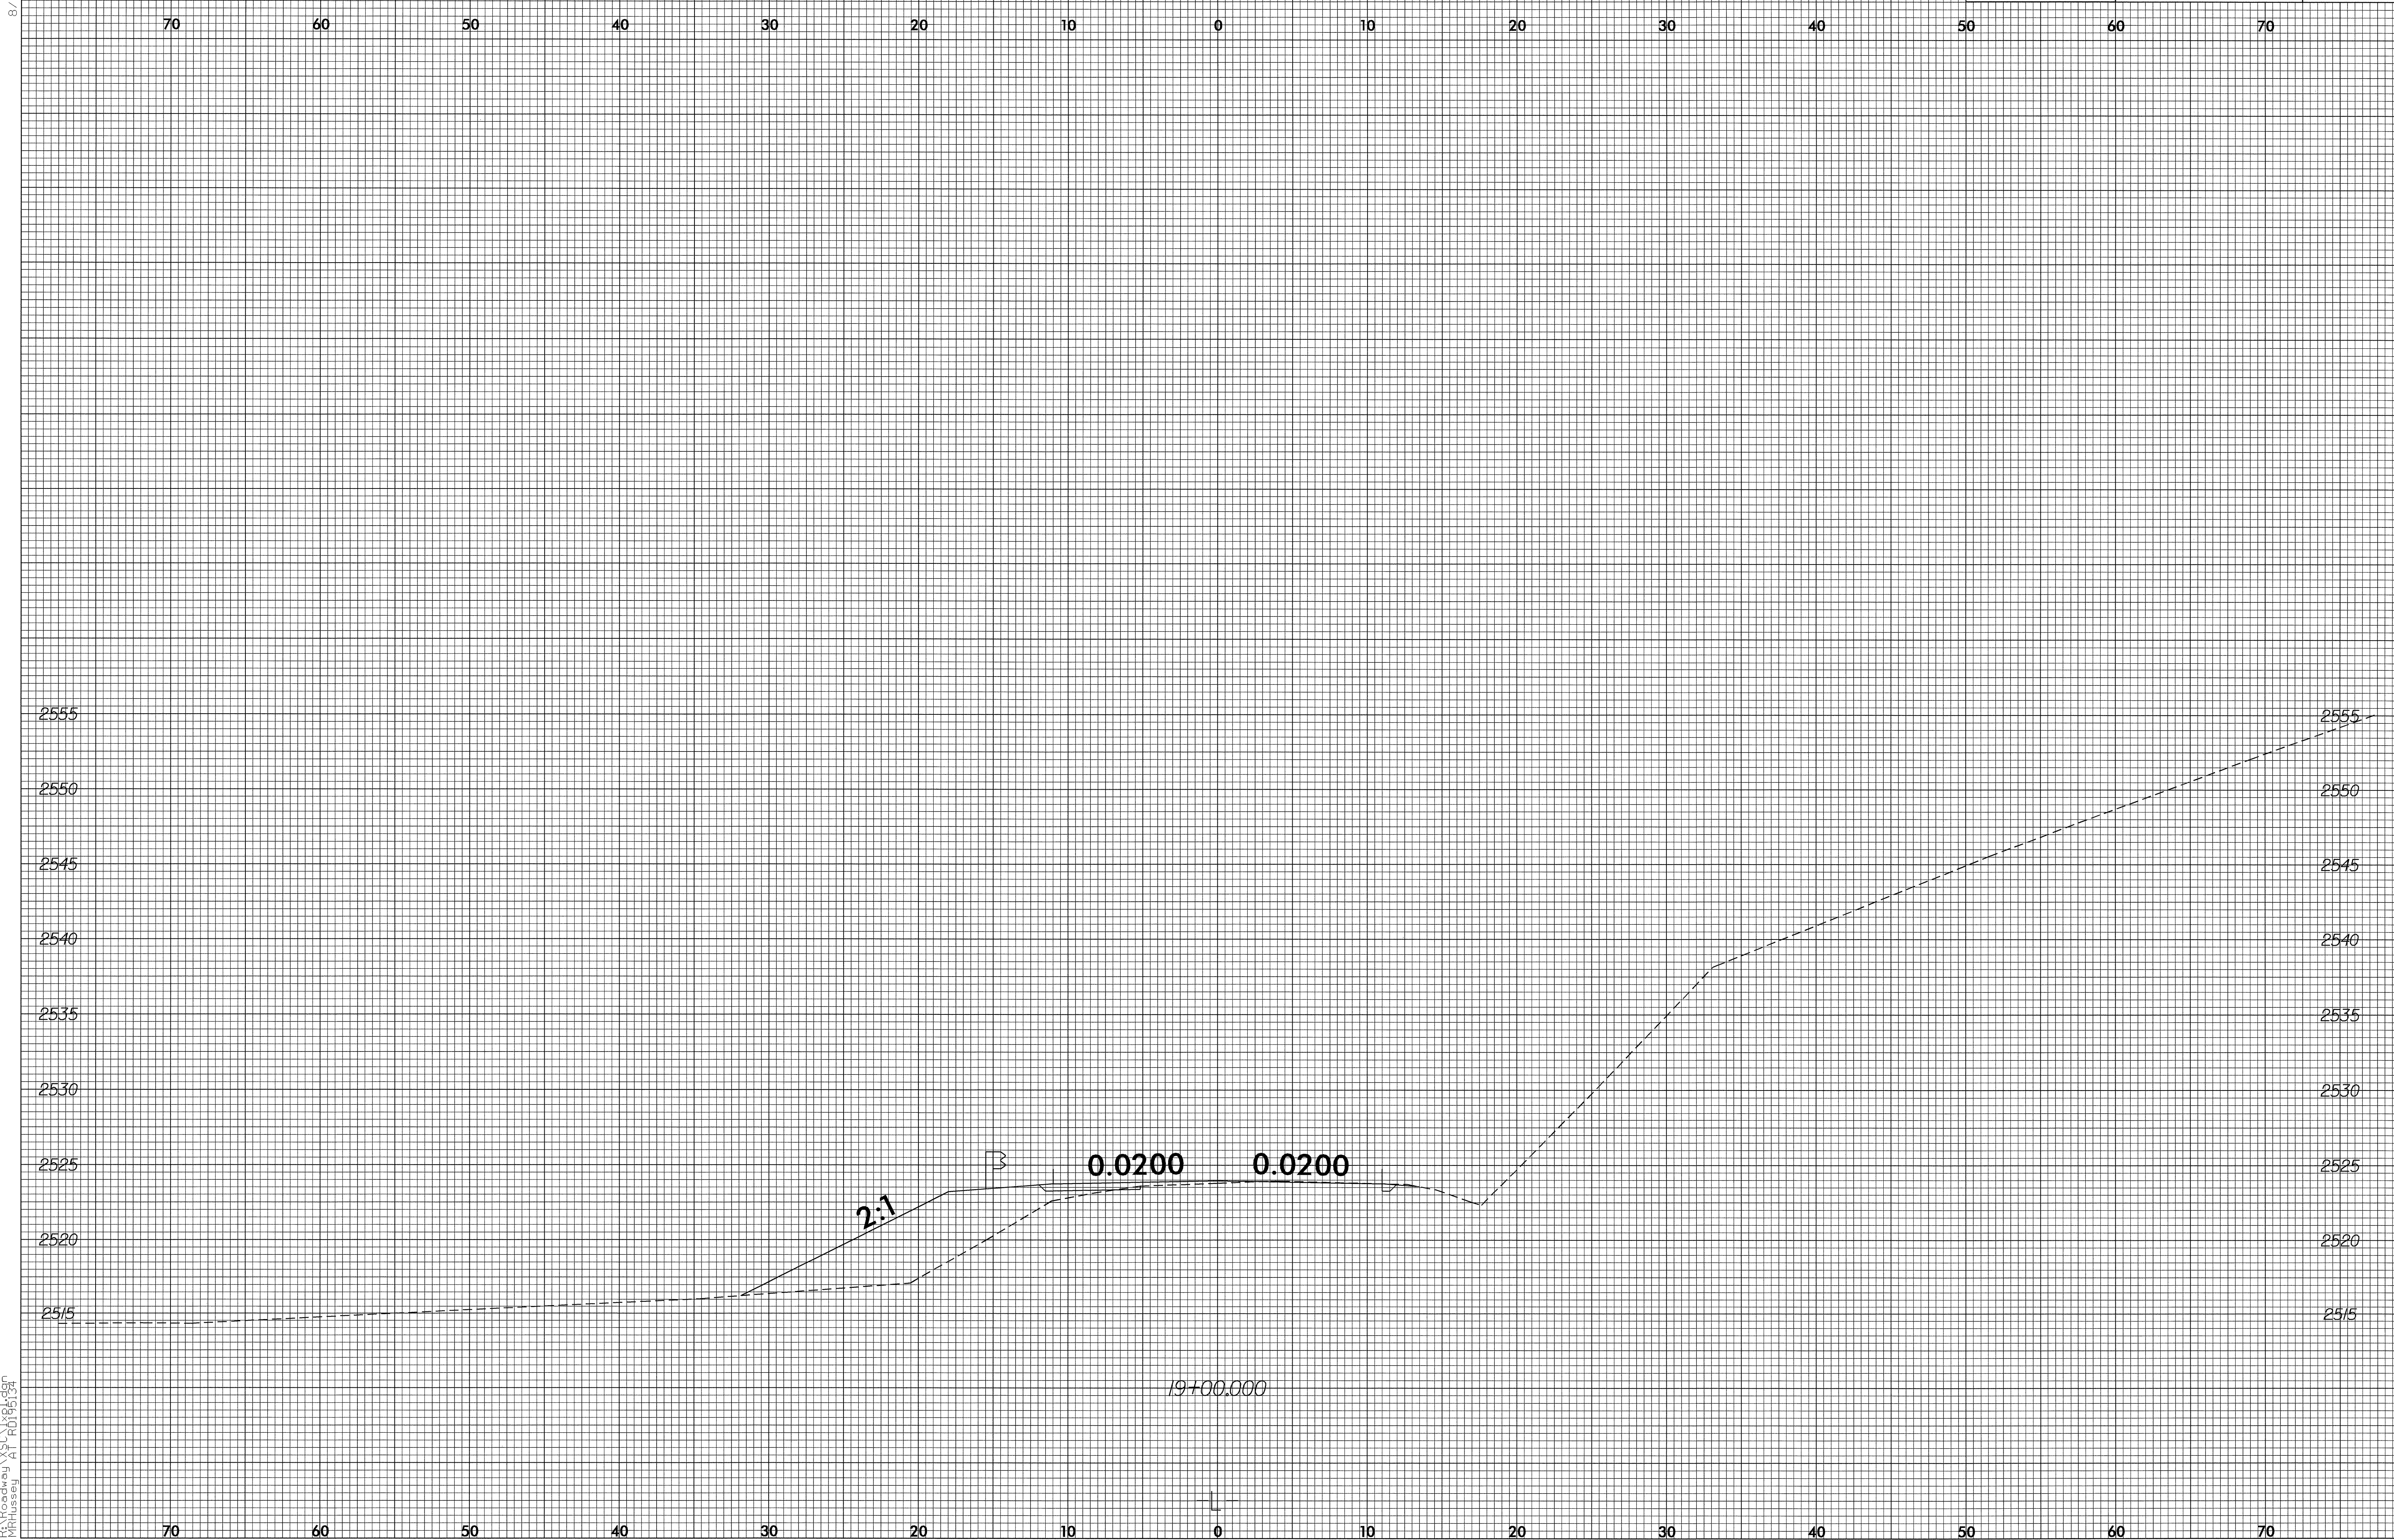

05-NOV-2004 14:32  
 R:\Roadway\XSF\19134.dwg  
 MRHussey At RD195134