



8/23/99

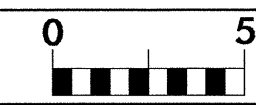

PROJ. REFERENCE NO.
B-4180

SHEET NO.
X-6

70 60 50 40 30 20 10 0 10 20 30 40 50 60 70

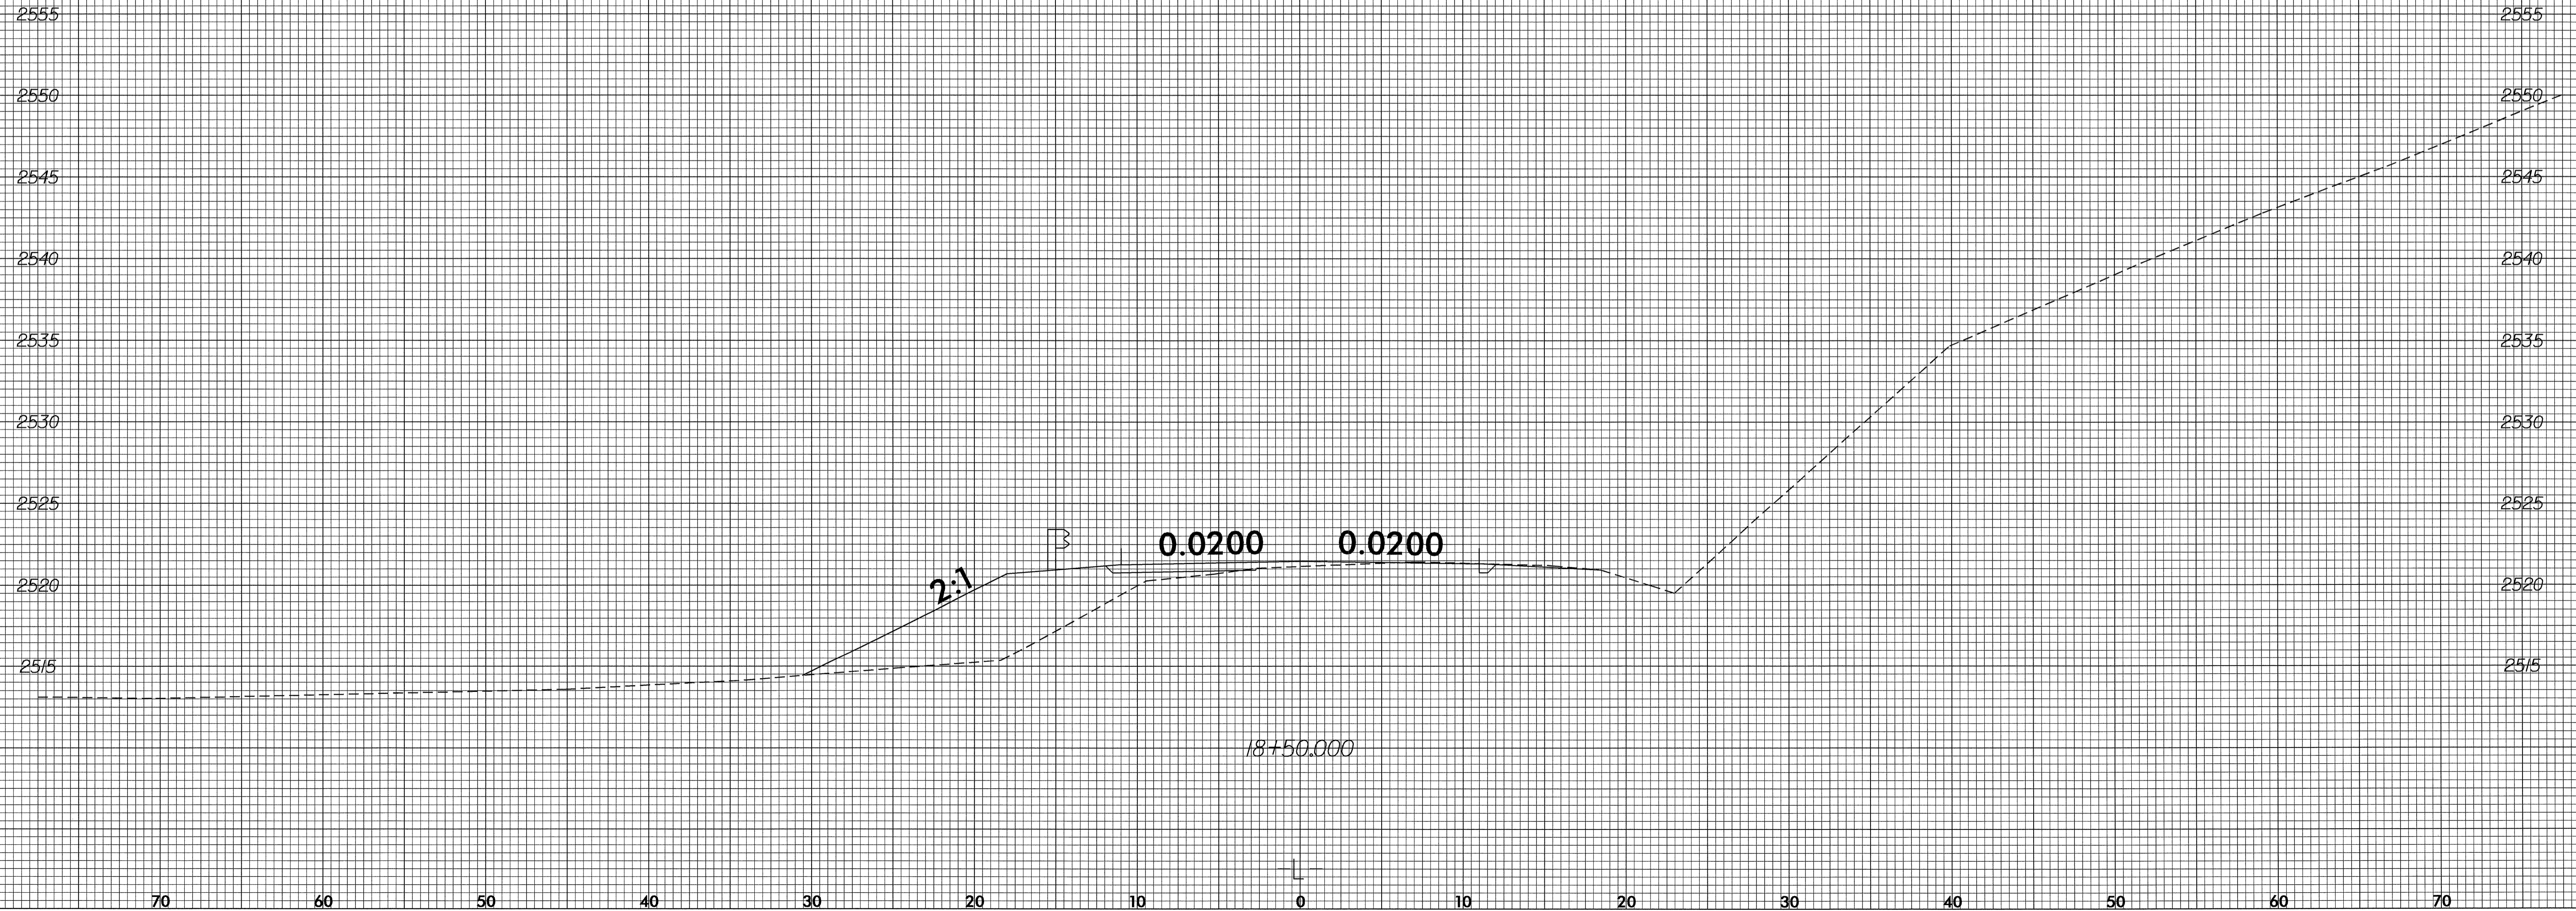

05-NOV-2004 14:32
RD195134 Friday November 05 2004 16.m MRHussey rd-04oce34