



439 QUANTITY REQ'D 1

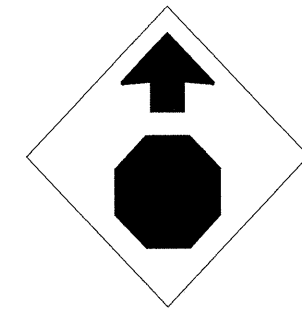

36 X 36
W3-1a

ONE "U" POST PER SIGN

459 QUANTITY REQ'D 1

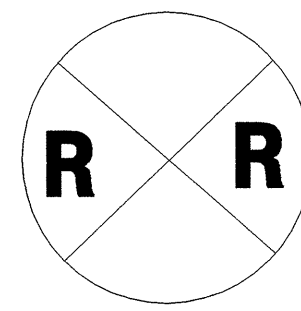

36 Dia.
W10-1

ONE "U" POST PER SIGN

NOTE: THIS DRAWING IS DIMENSIONED
IN INCHES UNLESS OTHERWISE
DEPICTED WITHIN THE DRAWING.

SEAL



TYPE "E" SIGNS