


SIGN NUMR: TYPE: D Ground QUANTITY: 1
BACKG. COLOR: Orange **COPY COLOR:** Black
DESIGN BY: DME **PROJECT ID:** B-3873
CHK BY: DIV: 13
STD #: DATE: Jul 15, 2004
 N. C. DEPARTMENT OF TRANSPORTATION
 DIVISION OF HIGHWAYS
 TRAFFIC ENGINEERING BRANCH
 SIGNING DEPARTMENT

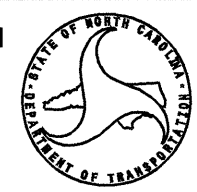

SIGN WIDTH: 4'-0"
HEIGHT: 2'-0"
TOTAL AREA: 8.0 Sq.Ft.
MAT'L: 0.125 in. ALUMINUM
BORDER TYPE: RECESSED
RECESS: 0.38"
WIDTH: 0.63"
RADII: 1.5"
NO. Z BARS:
LENGTH: in.

SYMBOL	X	Y	WID	HT

- NOTES:**
- Legend and border shall be direct applied non-reflective sheeting.
 - Background shall be Type VII or higher reflective sheeting.



Letter spacings are to start of next letter

	J	A	C	K	T	O	W	N													Series/Size Text Length	
5.7	4	4.8	4.3	3.3	3	4	4.5	5.5	3.3	5.7											C6	
	R	O	A	D																		C6
15.6	4.3	4.5	4.8	3.3	15.6																	16.8

Spacing Factor is 1 unless specified otherwise
 FILENAME:

29-OCT-2004 11:42
 K:\TCP\B3873.TC.TCP04.dgn
 SC00TS AT TETC206428

APPROVED: <i>[Signature]</i> DATE: 09/23/04 	<h3>SIGN DESIGN</h3>	SCALE: NONE DATE: 09-15-04 DWG. BY: SBC DESIGN BY: SBC REVIEWED BY: CLM	REVISIONS <table border="1"> <tr><td> </td><td> </td></tr> <tr><td> </td><td> </td></tr> <tr><td> </td><td> </td></tr> <tr><td> </td><td> </td></tr> </table>								