
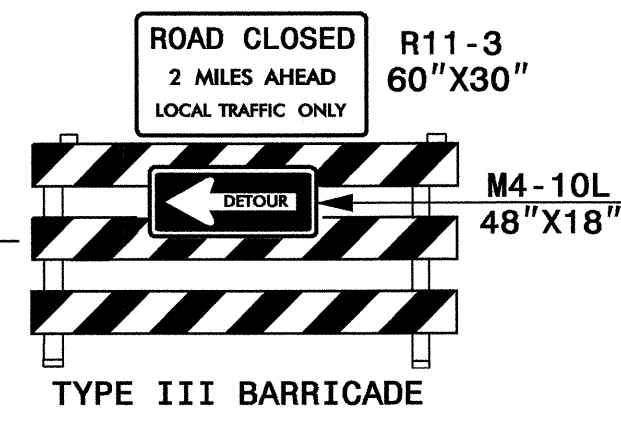
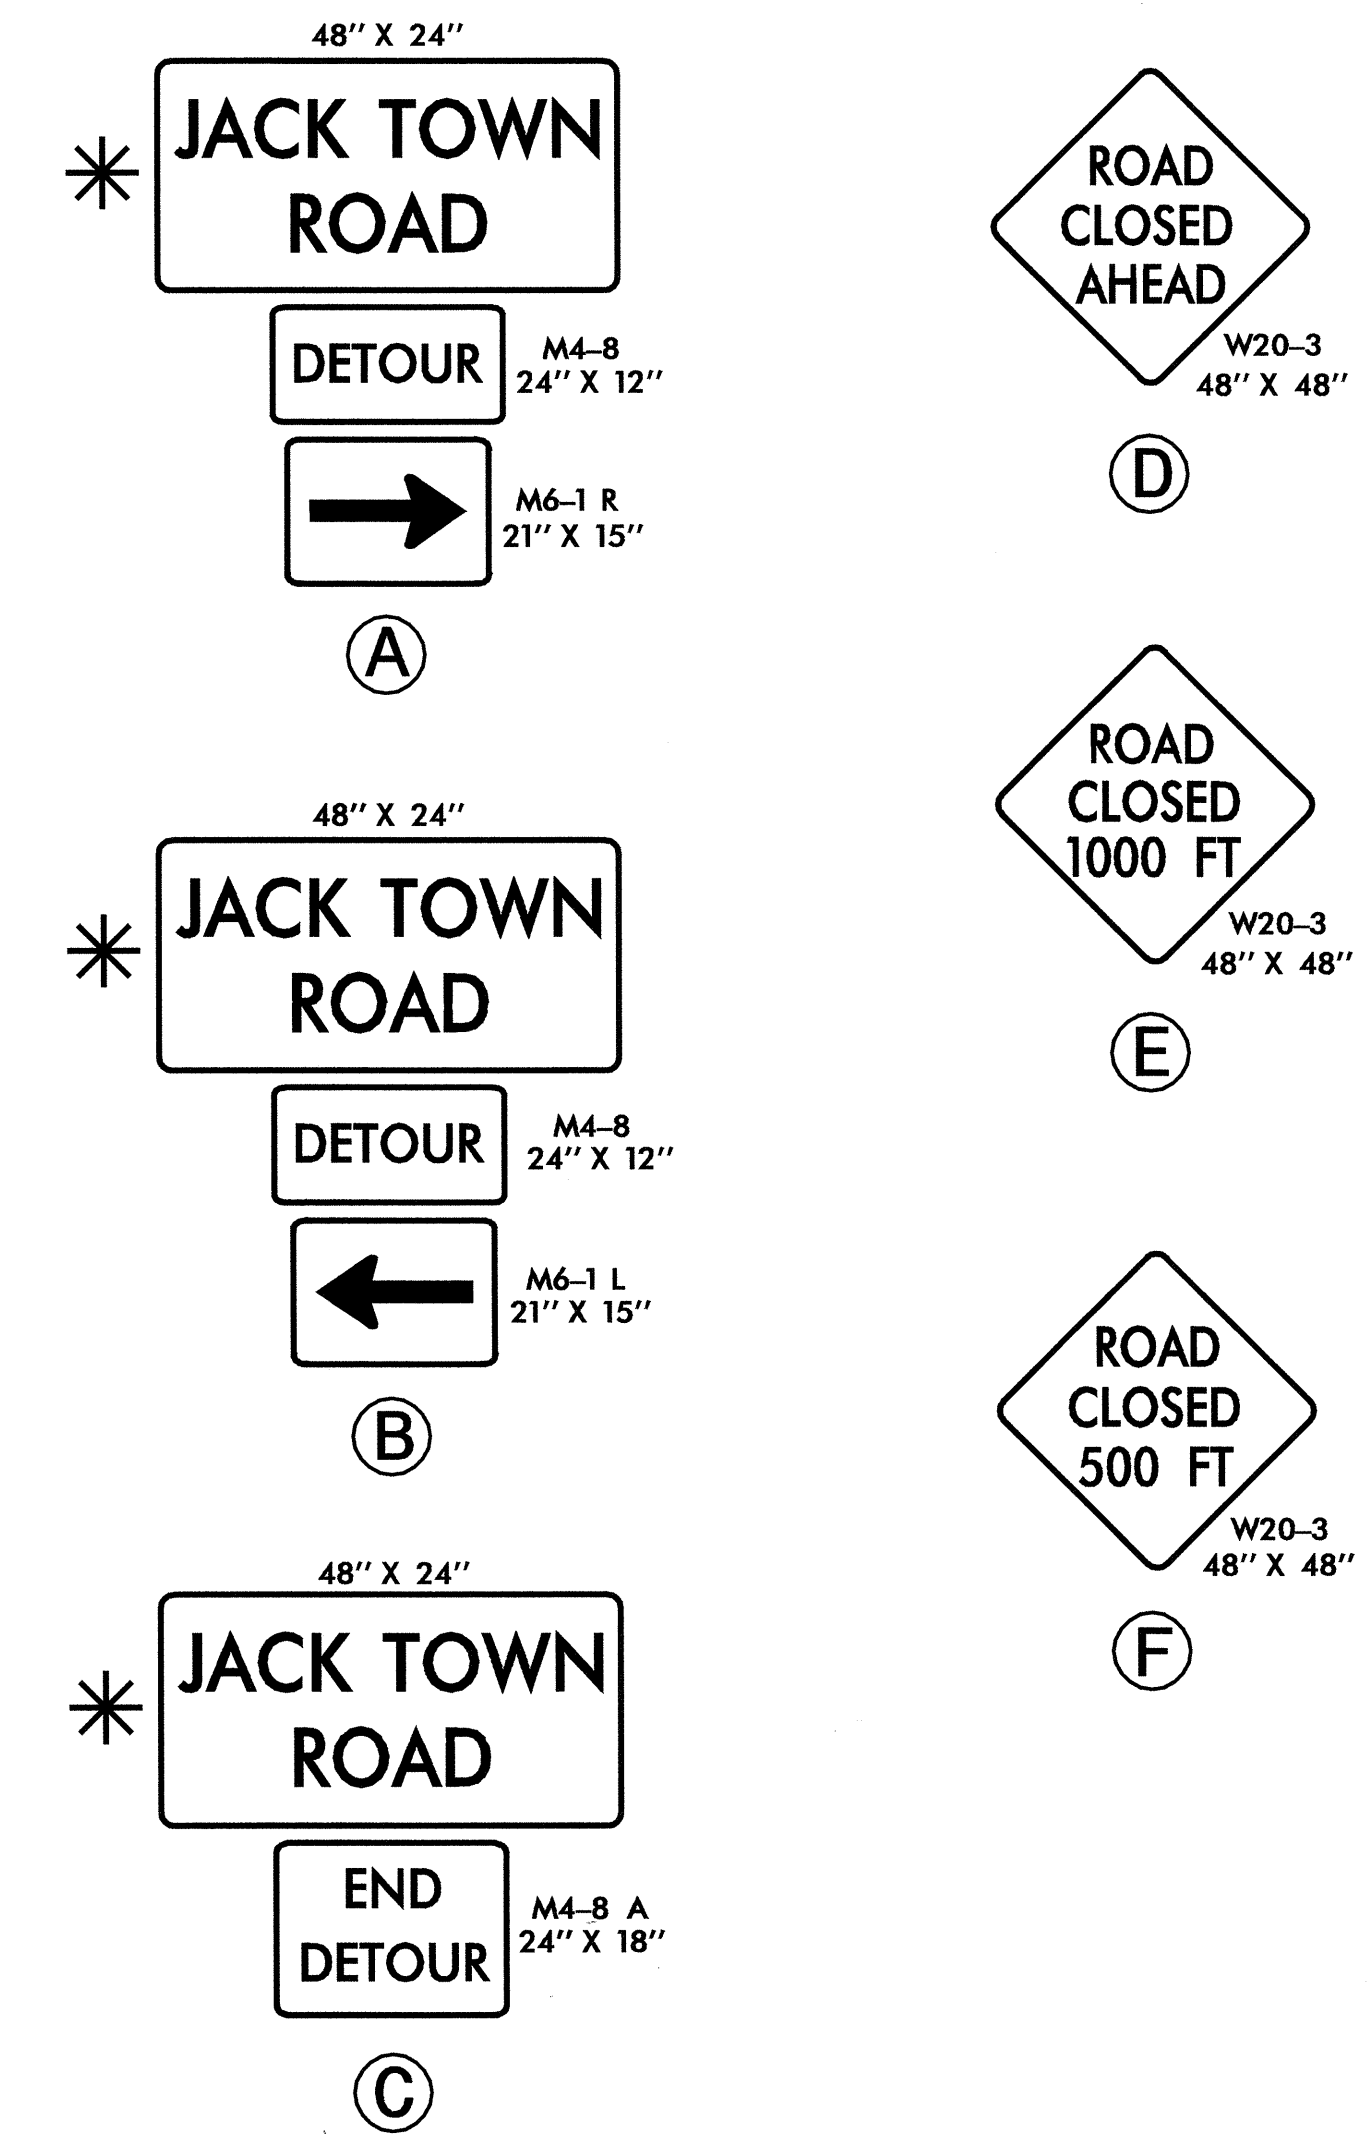


* SEE TCP-4 FOR SPECIAL SIGN DESIGN

★ INDICATES SIGNALIZED INTERSECTION

INSET "A"

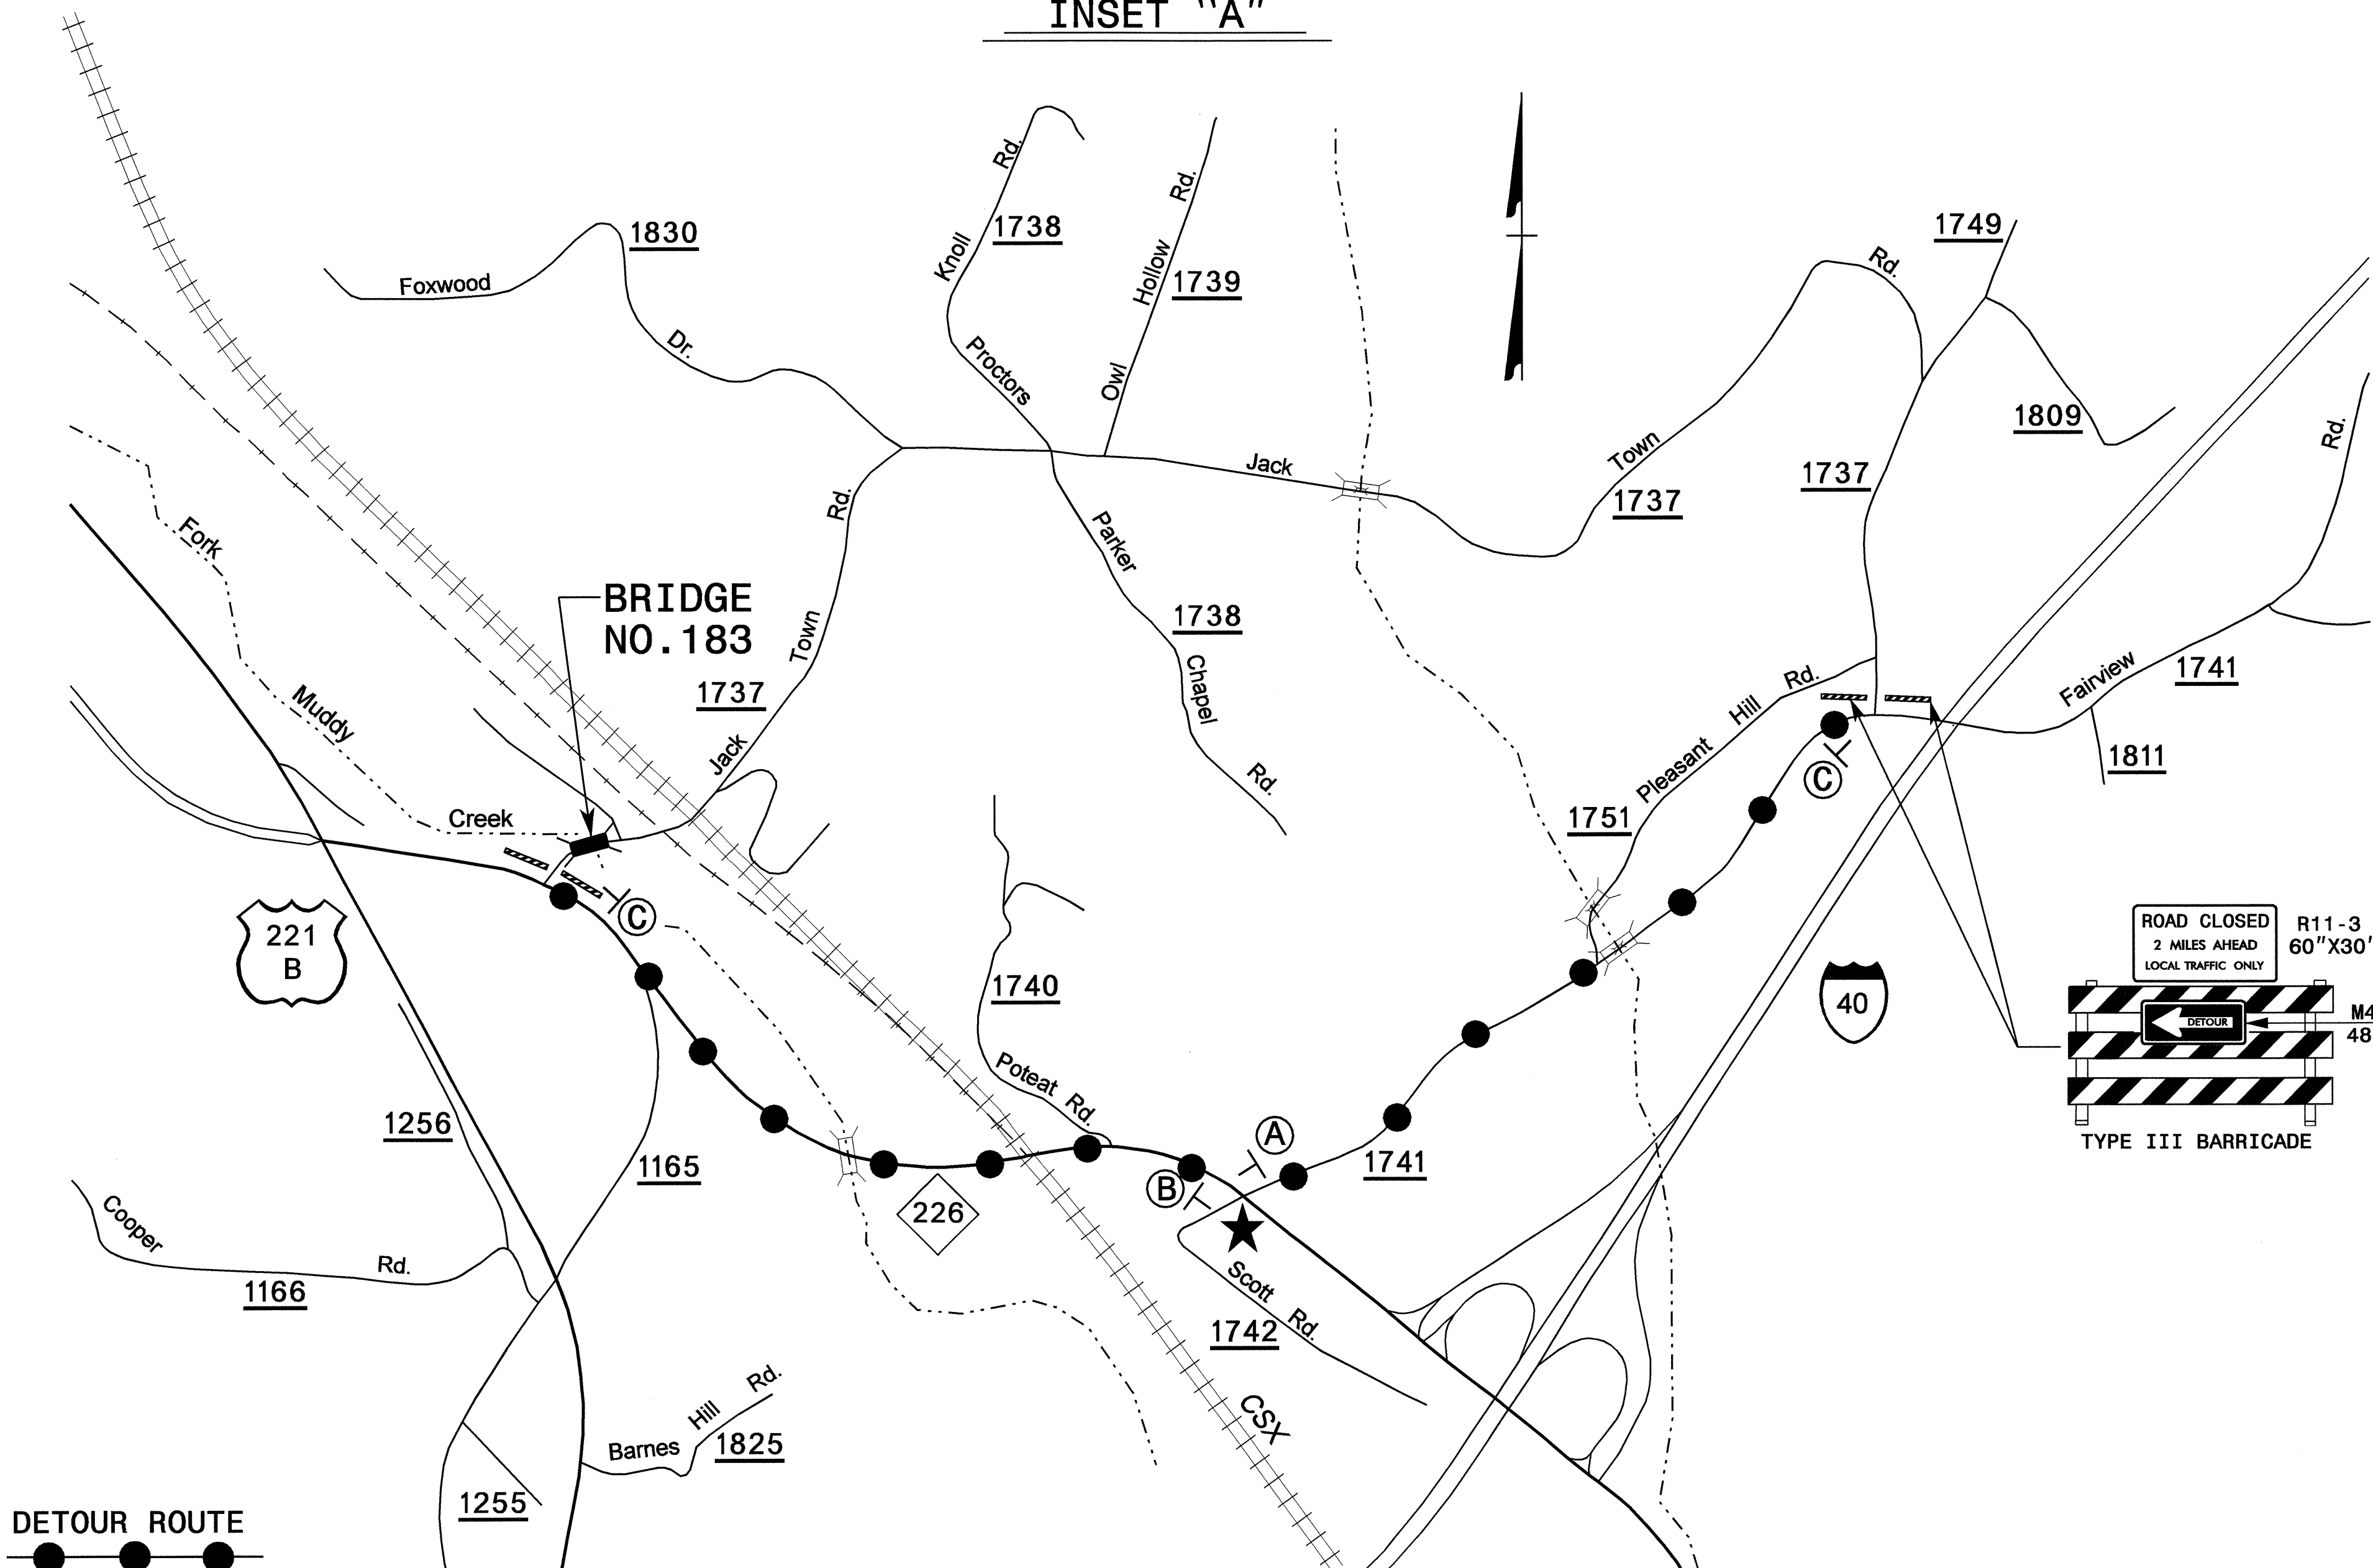

DETOUR ROUTE

29-OCT-2004 11:42
K:\TCP\B3873.TC\TCP03.dgn
scotts AT TETC206428

APPROVED: <i>[Signature]</i> DATE: 10/2/04	OFFSITE DETOUR SIGNING													
	SCALE: NONE													
	DATE: 09-15-04													
	DESIGN BY: SBC													
	REVIEWED BY: CLM													
<table border="1"> <thead> <tr> <th colspan="2">REVISIONS</th> </tr> </thead> <tbody> <tr> <td> </td> <td> </td> </tr> <tr> <td> </td> <td> </td> </tr> <tr> <td> </td> <td> </td> </tr> </tbody> </table>		REVISIONS								<table border="1"> <tr> <td>CARD</td> <td>FILE</td> </tr> <tr> <td> </td> <td> </td> </tr> </table>	CARD	FILE		
REVISIONS														
CARD	FILE													