


SPAN A

SPAN B

SPAN C

FRAMING PLAN

PROJECT NO. B-3875
MOORE COUNTY
 STATION: 17+70.00 -L-

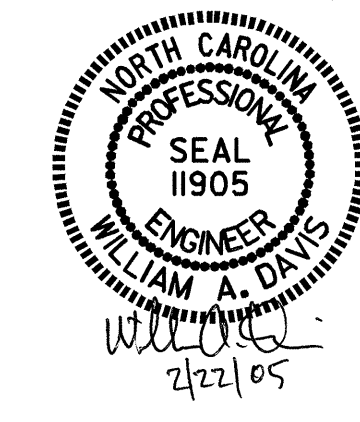

DRAWN BY : J.D. HAWK DATE : 8/03
 CHECKED BY : J.G. KHARVA DATE : 8/03

| STATE OF NORTH CAROLINA DEPARTMENT OF TRANSPORTATION RALEIGH | | | | | | SHEET NO. S-7 | |
|--|-----|-------|-----|-----|-------|--------------------|--|
| SUPERSTRUCTURE FRAMING PLAN | | | | | | TOTAL SHEETS 33 | |
| REVISIONS | | | | | | | |
| NO. | BY: | DATE: | NO. | BY: | DATE: | | |
| 1 | | | 3 | | | | |
| 2 | | | 4 | | | | |