

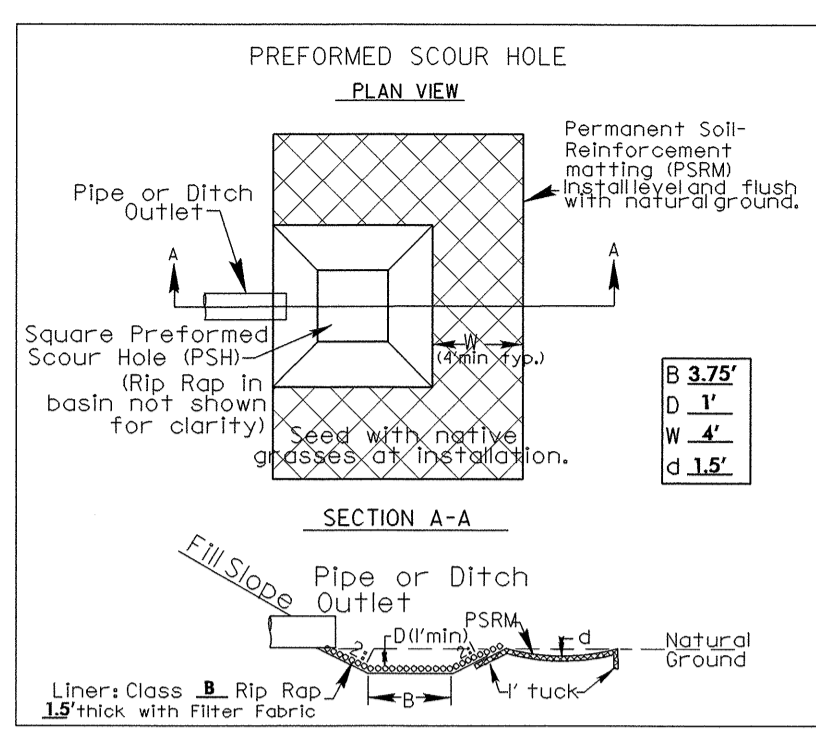


FOR STRUCTURE PLANS
SEE SHEET S-1 THRU S-33


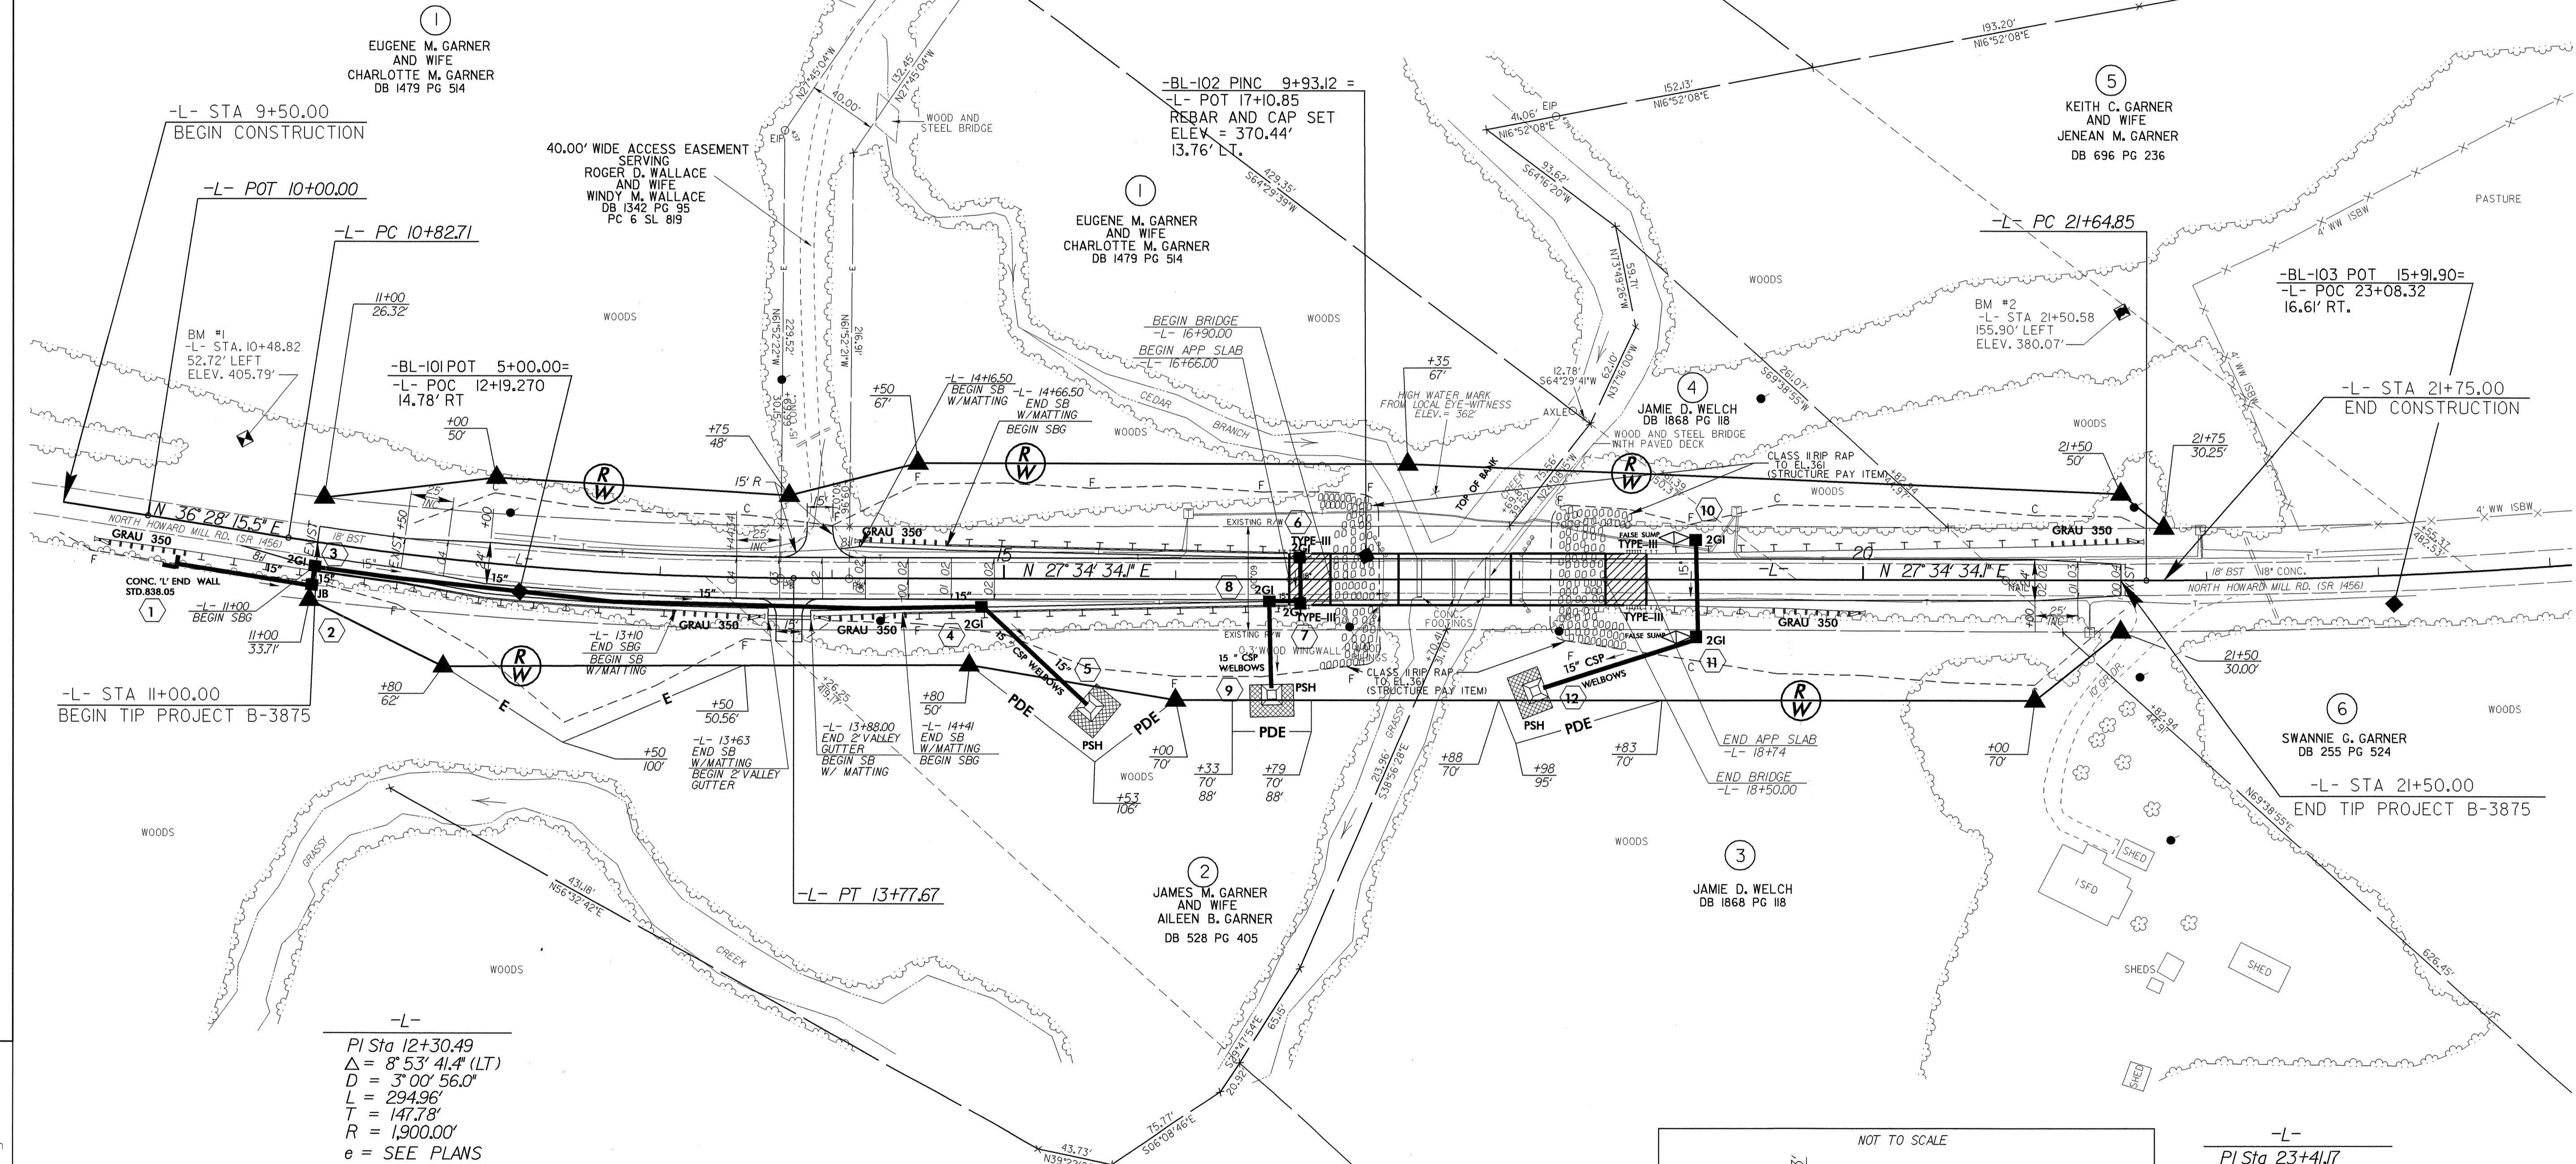


NOTES: SB - DENOTES SHOULDER BERM
SBG - DENOTES SHOULDER BERM GUTTER
'PSH'- DENOTES PREFORMED SCOUR HOLE

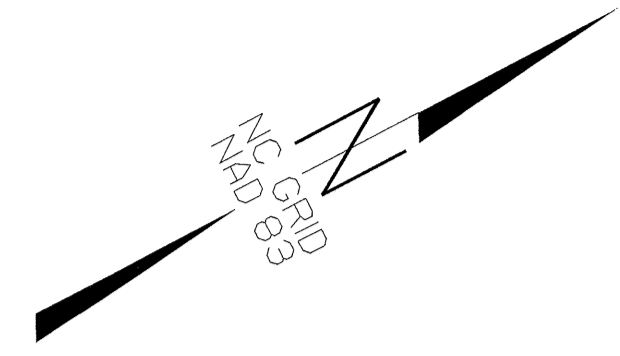

-L-
PI Sta 12+30.49
Δ = 8' 53' 41.4" (LT)
D = 3' 00' 56.0"
L = 294.96'
T = 147.78'
R = 1,900.00'
e = SEE PLANS

-L-
PI Sta 23+41.7
Δ = 6' 18' 27.6" (LT)
D = 1' 47' 25.8"
L = 352.29'
T = 176.32'
R = 3,200.00'
e = SEE PLANS

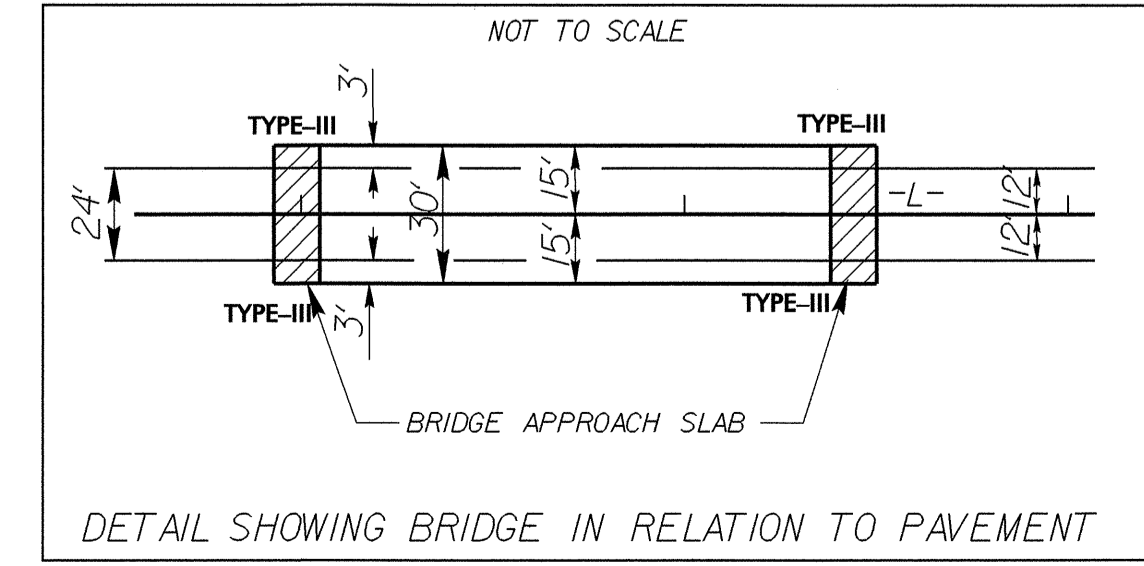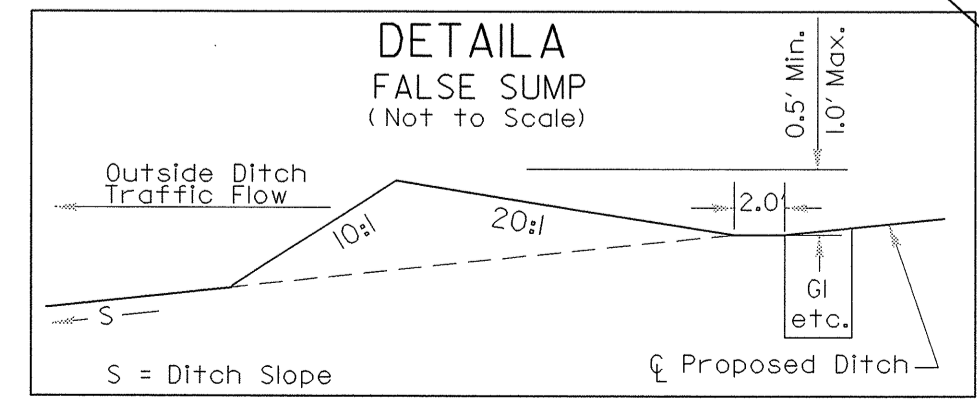

REVISIONS

8/17/99

16-FEB-2005 15:43 b3875_r.dwg-psht4.dgn
Jb Thompson