



UTILITIES BY OTHERS

NOTE:
 ALL PROPOSED UTILITY WORK
 SHOWN ON THIS SHEET WILL
 BE DONE BY OTHERS

FOR PROFILE OF LINE -L- SEE SHEET 5



FOR STRUCTURE PLANS
 SEE SHEET S-1 THRU S-30

NOTES: SB - DENOTES SHOULDER BERM
 SBG - DENOTES SHOULDER BERM GUTTER
 'PSH'- DENOTES PREFORMED SCOUR HOLE

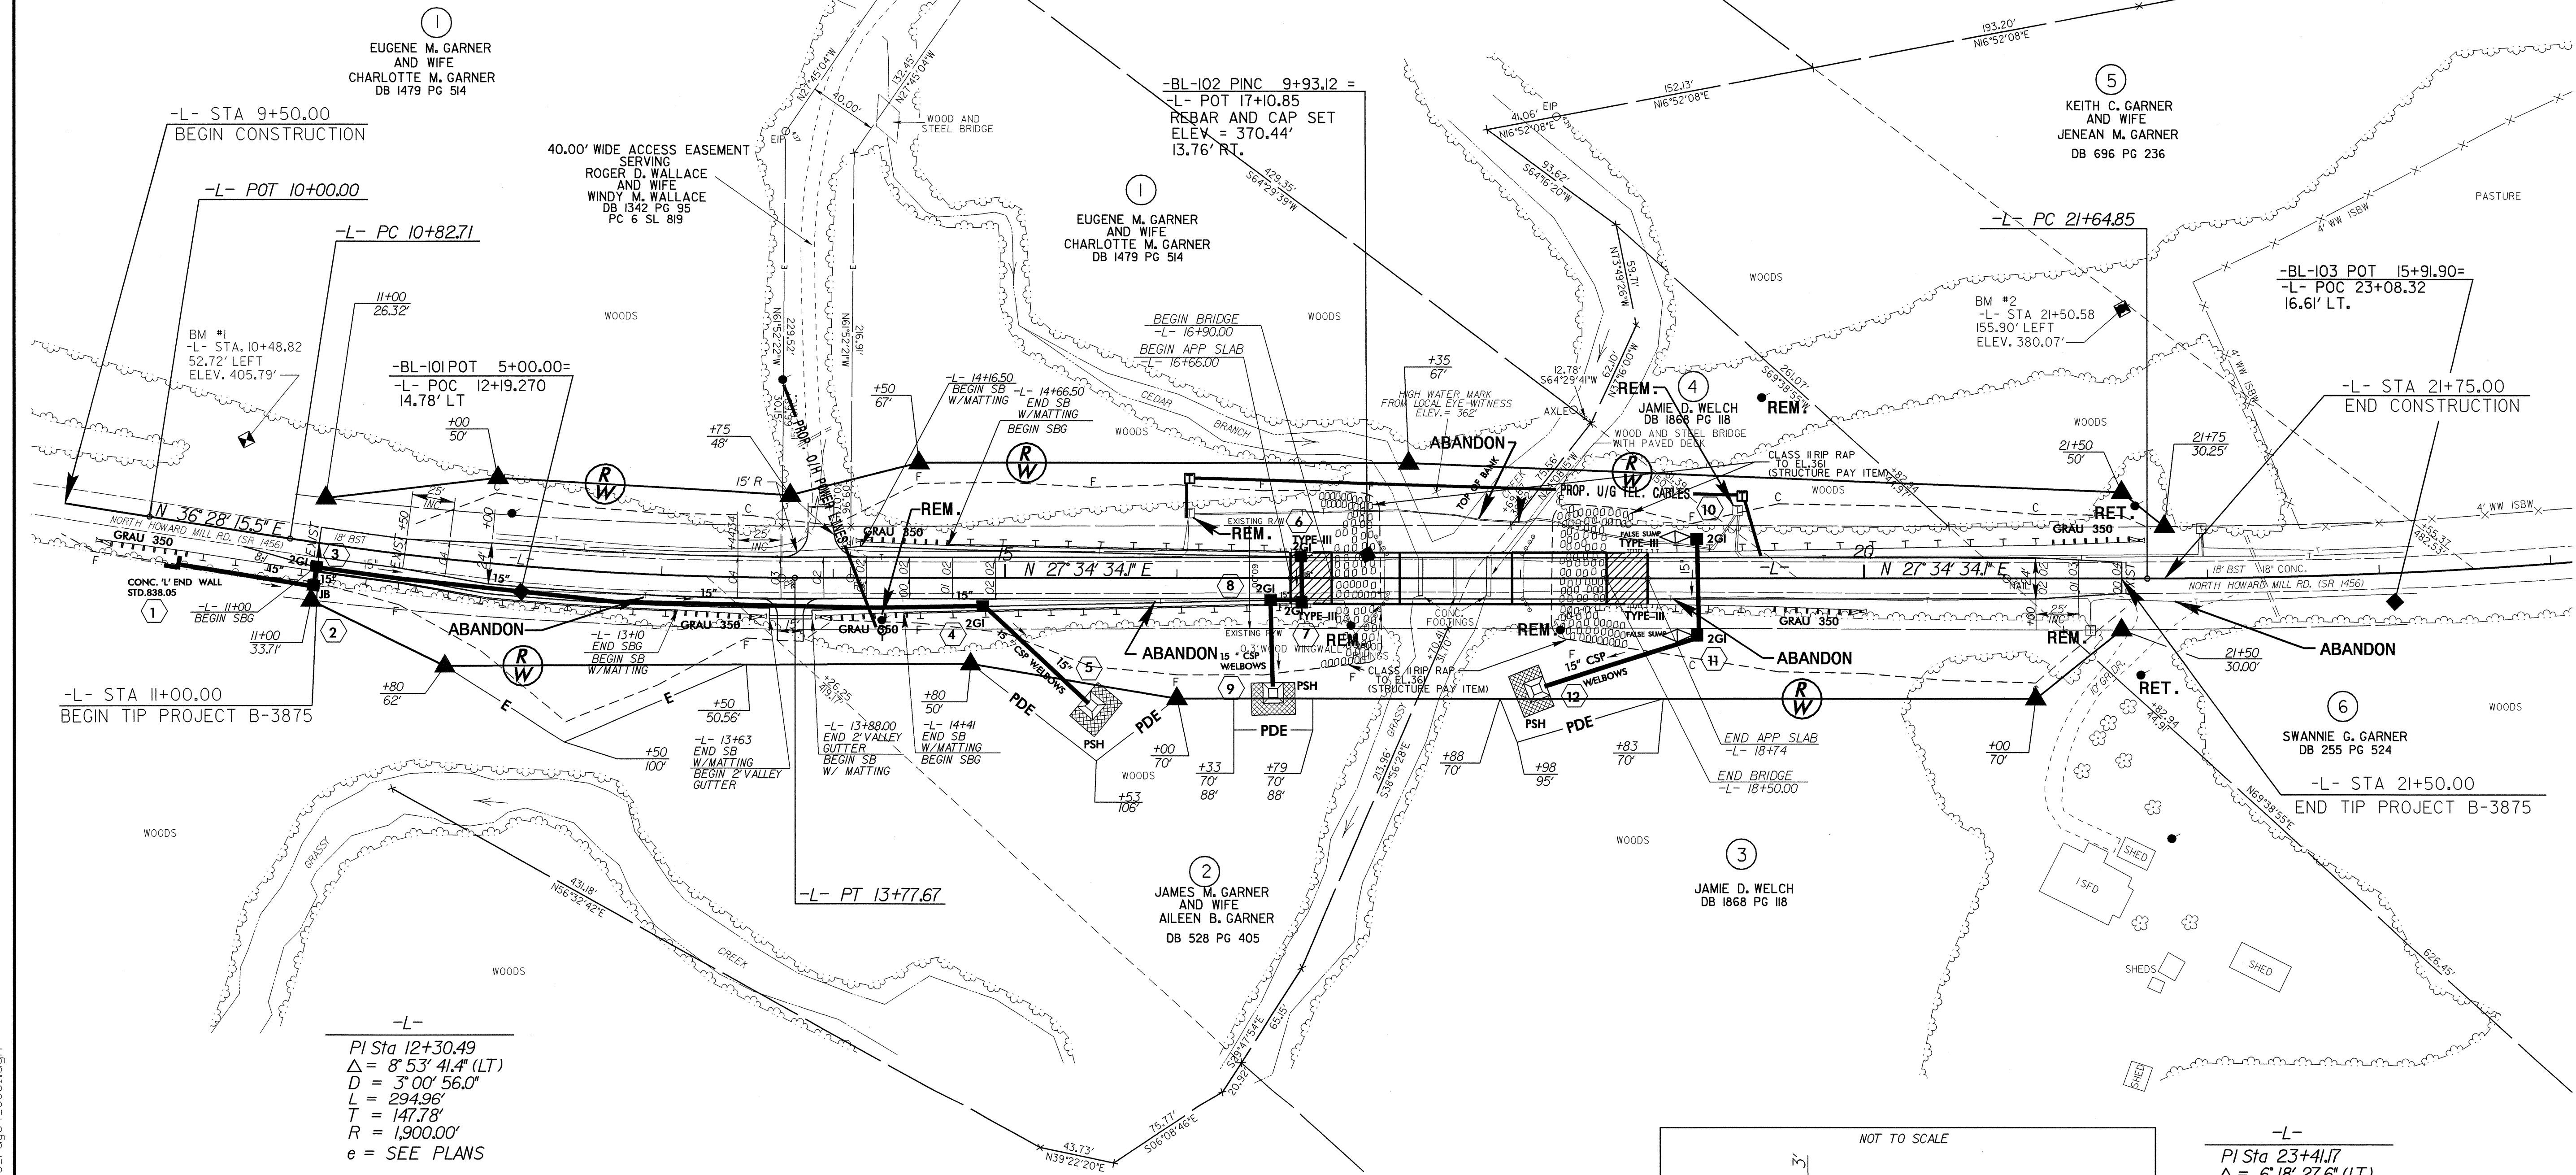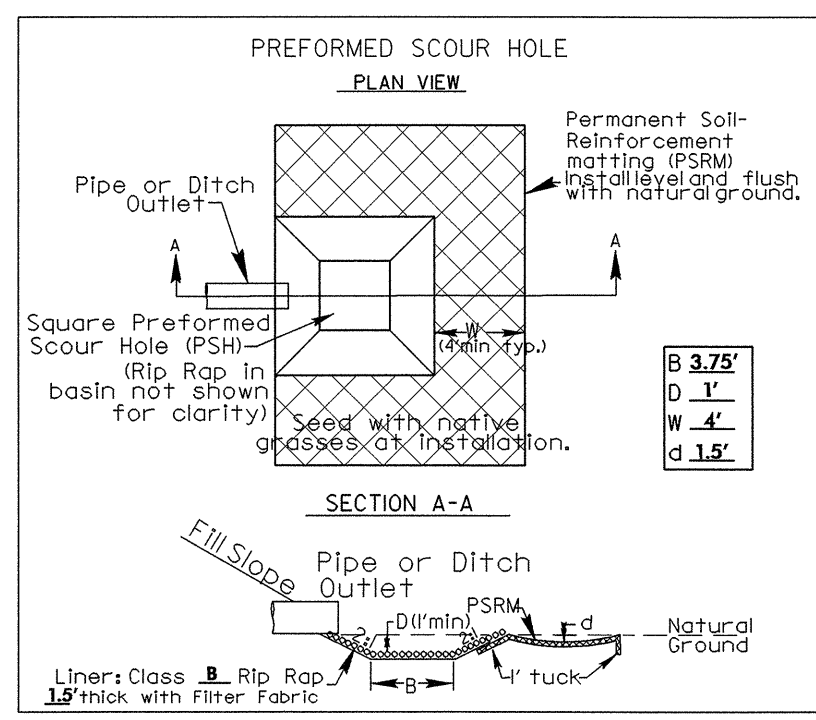

-L-
 PI Sta 12+30.49
 Δ = 8' 53" 41.4" (LT)
 D = 3' 00" 56.0"
 L = 294.96'
 T = 147.78'
 R = 1,900.00'
 e = SEE PLANS

-L-
 PI Sta 23+41.7
 Δ = 6' 18" 27.6" (LT)
 D = 1' 47" 25.8"
 L = 352.29'
 T = 176.32'
 R = 3,200.00'
 e = SEE PLANS

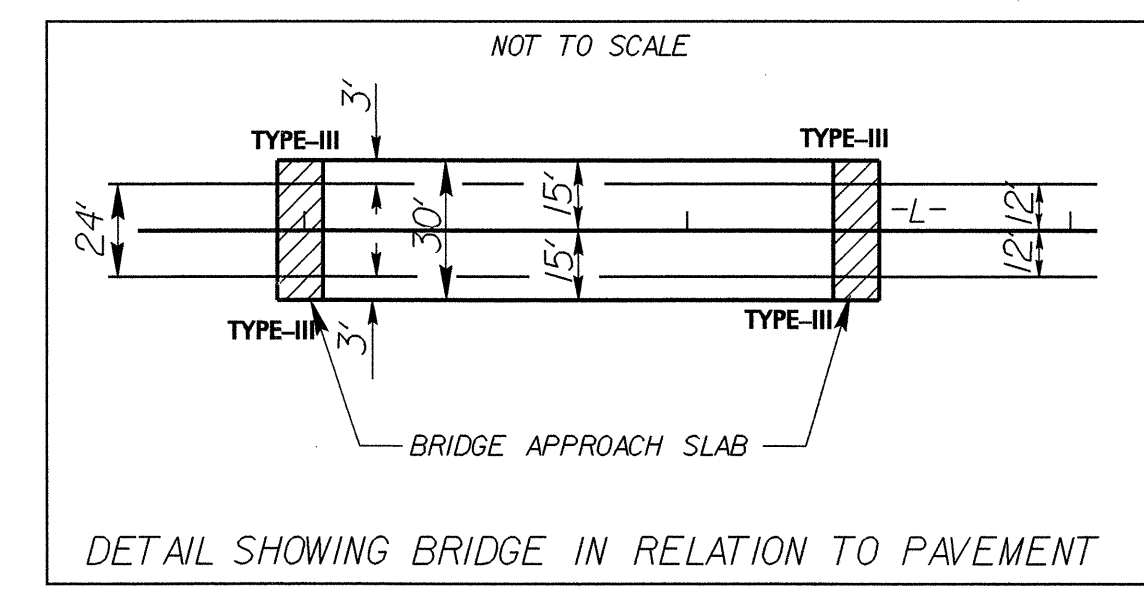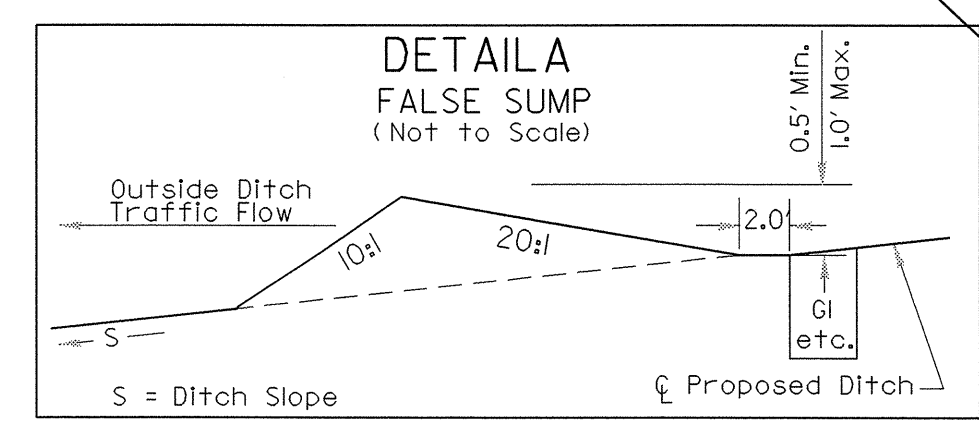

8/17/99
 13-JAN-2005 09:47:11 P:\proj\B3875-rdy04-U001.dgn
 RE:\utilities\B3875-rdy04-U001.dgn
 B3875-rdy04-U001.dgn