



8/23/99

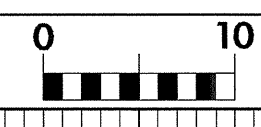

PROJ. REFERENCE NO.	SHEET NO.
B-3875	X-5

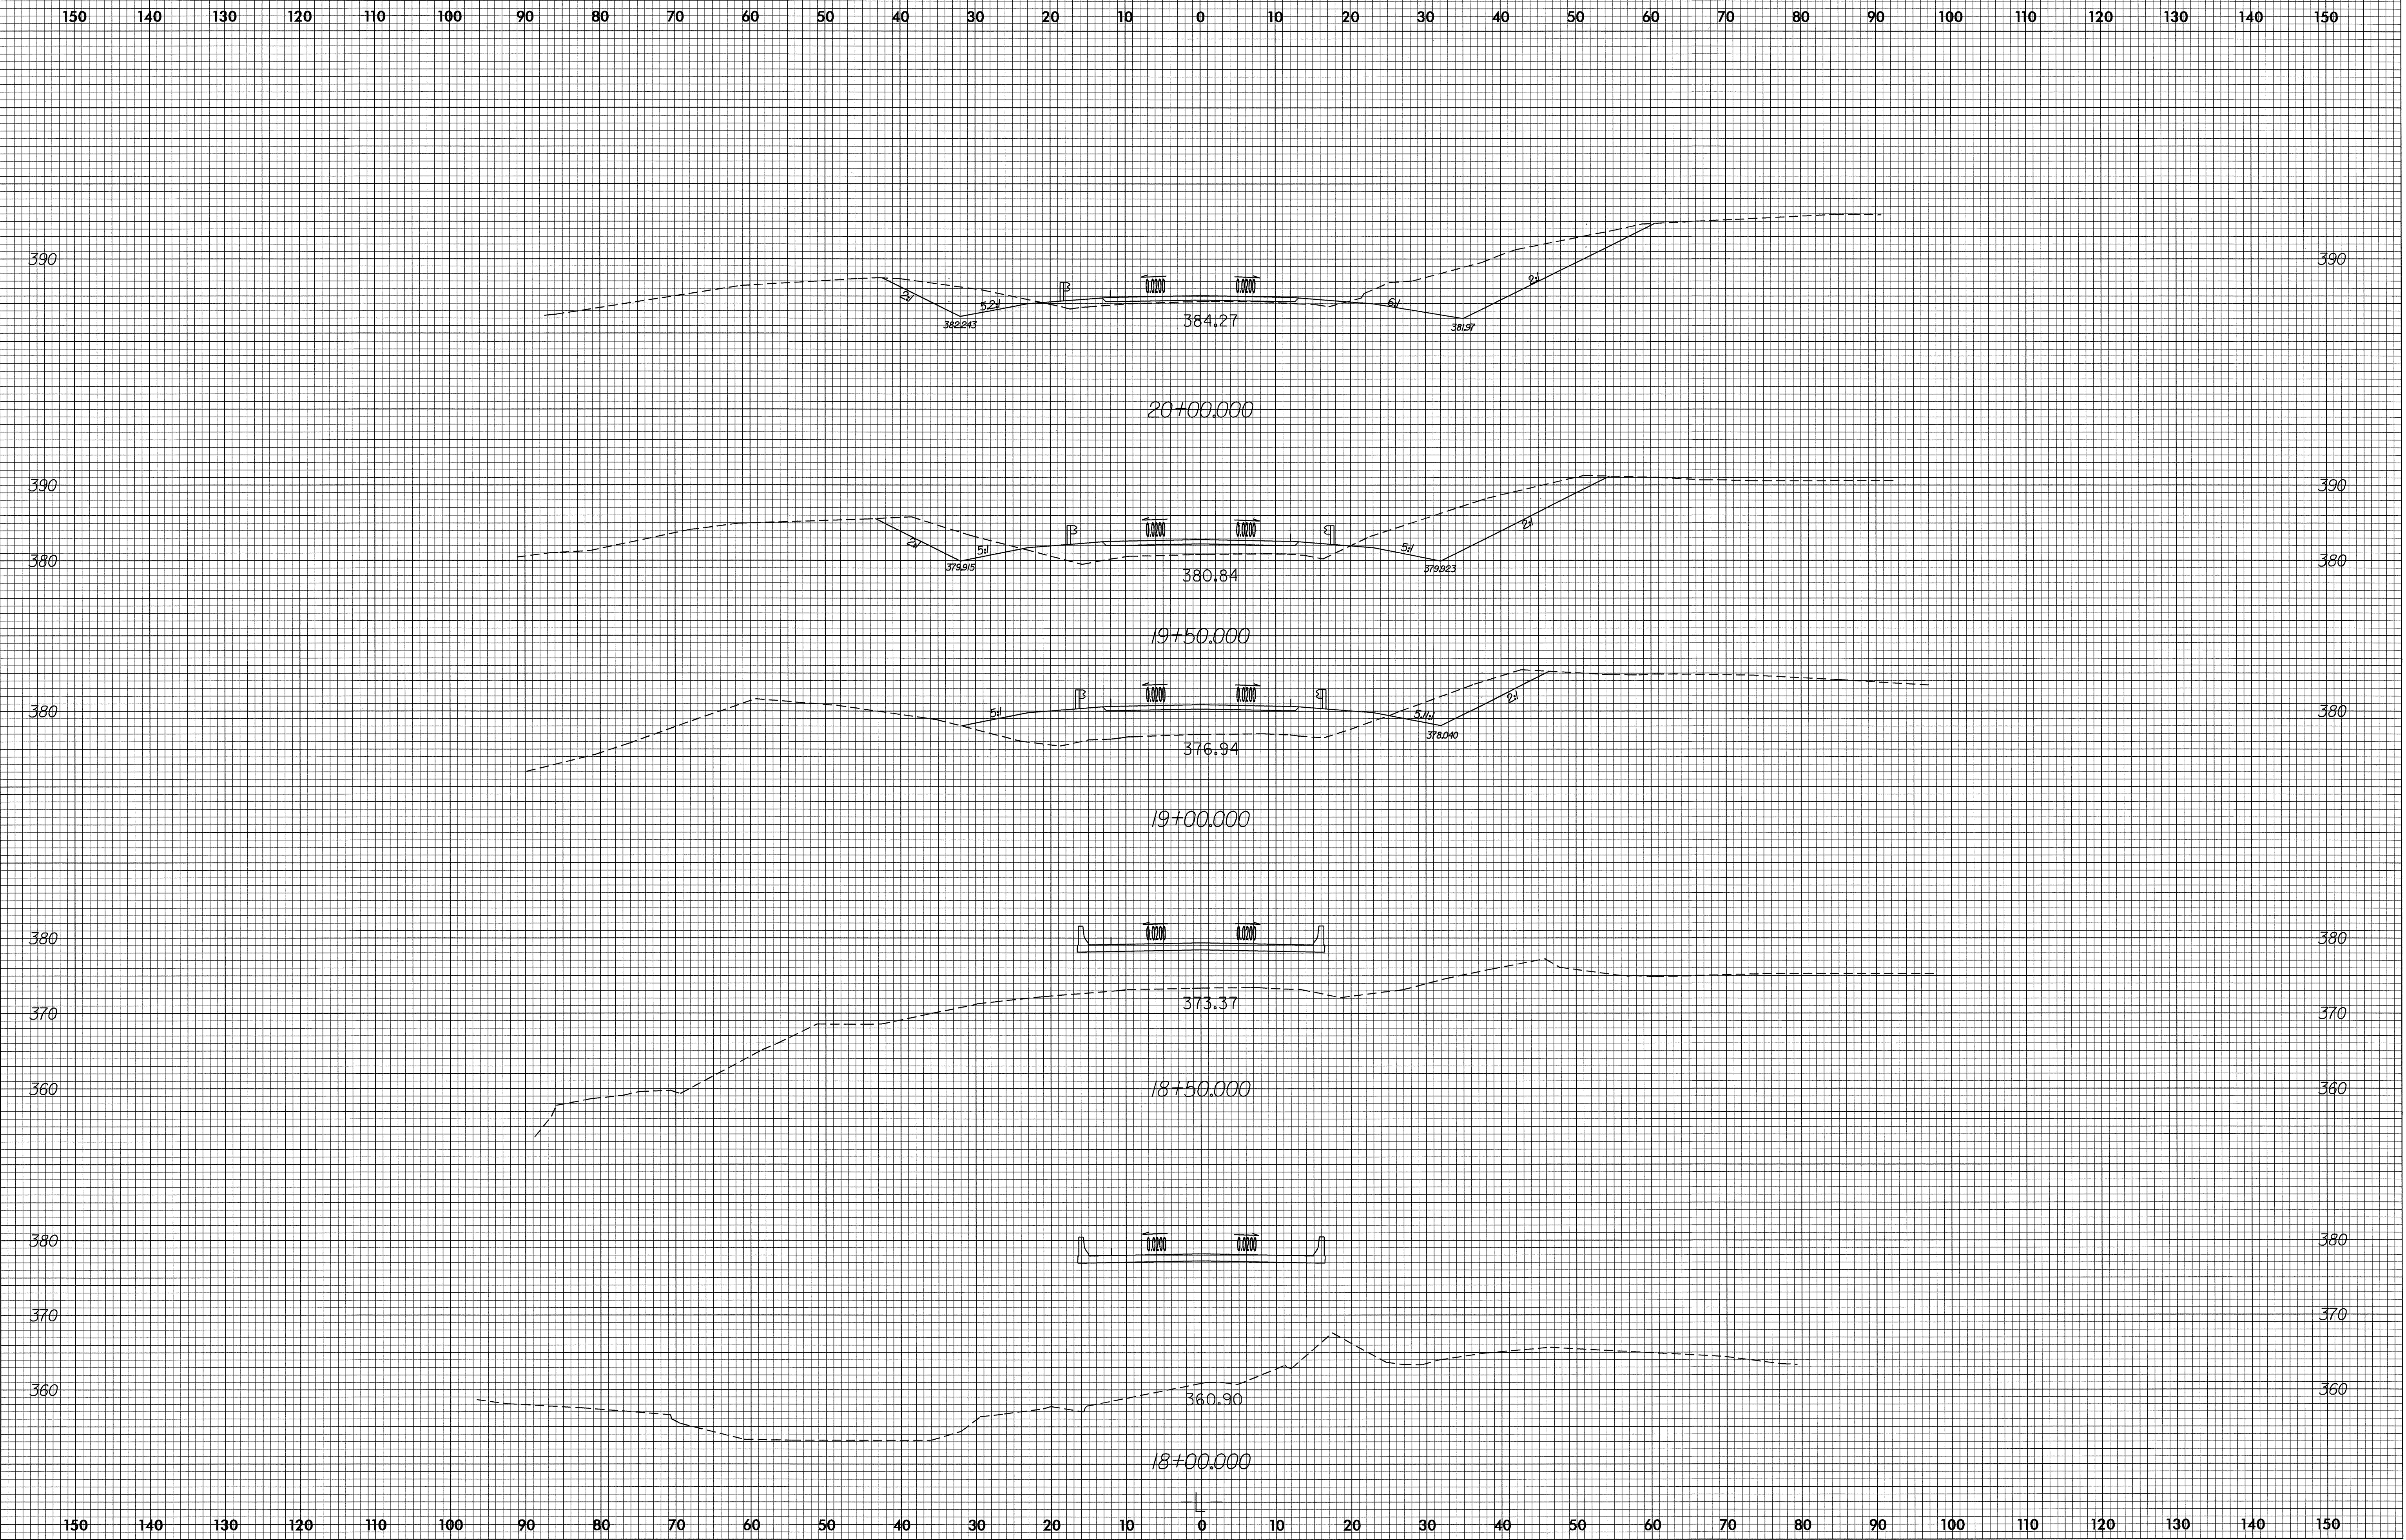

27-SEP-2004 09:46
F:\Roadway\XSC\X-5\RD193407