


-BL-102 PINC 9+93.12
 -L- POT 17+10.85
 13.76' RT.

-BL-102 PINC 11+43.12

SKEW = 90°

N 27° 34' 34.1" E

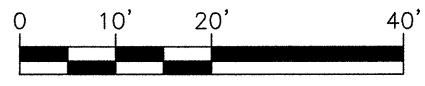

HORIZONTAL SCALE (FEET)
 1" : 20'



BORING LOCATION PLAN
 BRIDGE 78 OVER OLD FORD CREEK ON SR 1456
 NCDOT PROJECT NO. 8.2561301 (B-3875)
 F.A. No. BRZ-1456(5)
 MOORE COUNTY, NORTH CAROLINA

MACTEC ENGINEERING AND CONSULTING OF GEORGIA, INC. RALEIGH, NORTH CAROLINA		
REVISIONS	DRAWN: R.R.	DATE: 04/01/03
	DFT CHECK: J.L.B.	JOB : 30725-2-5443
	ENG CHECK: B.K.B.	DWG: 3