


DETOUR SIGN DESIGN

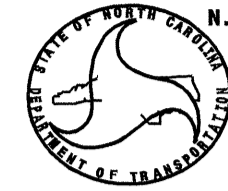


N. C. DEPARTMENT OF TRANSPORTATION
 DIVISION OF HIGHWAYS
 TRAFFIC ENGINEERING BRANCH
 SIGNING DEPARTMENT

SIGN NUMBER: SP04092	BACKG COLOR: Orange	DESIGN BY: BSESSOMS	CHECKED BY:	STD #:
TYPE: D	COPY COLOR: Black	PROJECT ID: ID	DIV: 13	DATE: Feb 25, 2004
QUANTITY: 1				

SYMBOL	X	Y	WID	HT

NO. Z BARS: MAT'L: 0.125" (3.2 mm) ALUMINUM
 LENGTH:

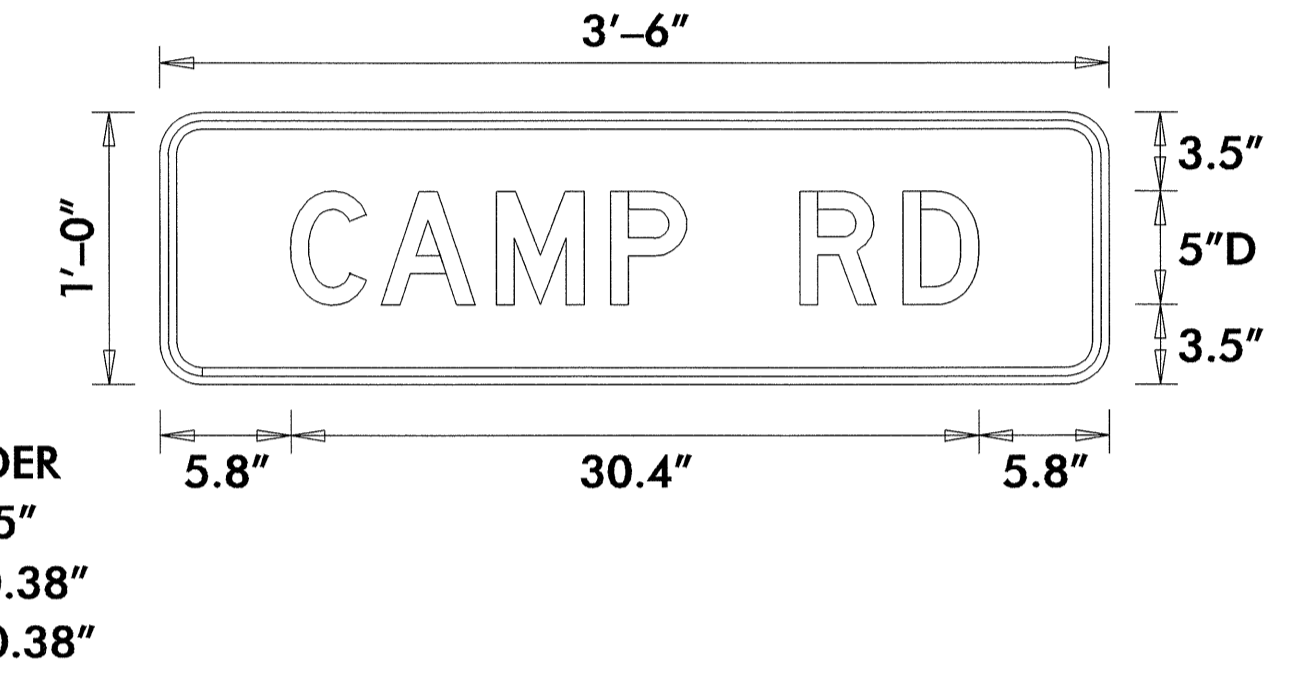

- USE NOTES: 2, 4
1. Legend and border shall be direct applied Type III reflective sheeting.
 2. Legend and border shall be direct applied non-reflective sheeting.
 3. Shields shall be Type III reflective sheeting on 0.032" (0.8mm) aluminum and demountable.
 4. Background shall be Type III reflective sheeting.
 5. Background shall be Type I reflective sheeting.
 6. Center arrow(s) vertically on sign.
 7. Bottom panel shall be yellow Type III sheeting. Legend shall be direct applied black non-reflective sheeting. Yellow panel is:

LETTER POSITIONS

Letter spacings are to start of next letter

	C	A	M	P	R	D													Series/Size Text Length
	5.8	4	5.1	5	3.4	5	4.6	3.4	5.8										D5 30.4

Spacing Factor is 1 unless specified otherwise
 FILENAME: BSESS_2

NORTH CAROLINA D.O.T. SIGN DETAIL

07-FEB-2005 11:05
 J:\PROJECTS\1028\TCE\B-4260\TC_517cp.dgn
 J:\PROJECTS\1028\TCE\B-4260\TC_517cp.dgn

APPROVED: *[Signature]* DATE: 12/17/04

DETOUR SIGN DESIGN

SCALE: NONE		REVISIONS
DATE: 7/6/04		
DWG. BY: JLF		
DESIGN BY: JLF		
REVIEWED BY: BLW		

CADD FILE