


8/23/99

0 10

PROJ. REFERENCE NO.  
B-4260

SHEET NO.  
X-4

150 140 130 120 110 100 90 80 70 60 50 40 30 20 10 0 10 20 30 40 50 60 70 80 90 100 110 120 130 140 150

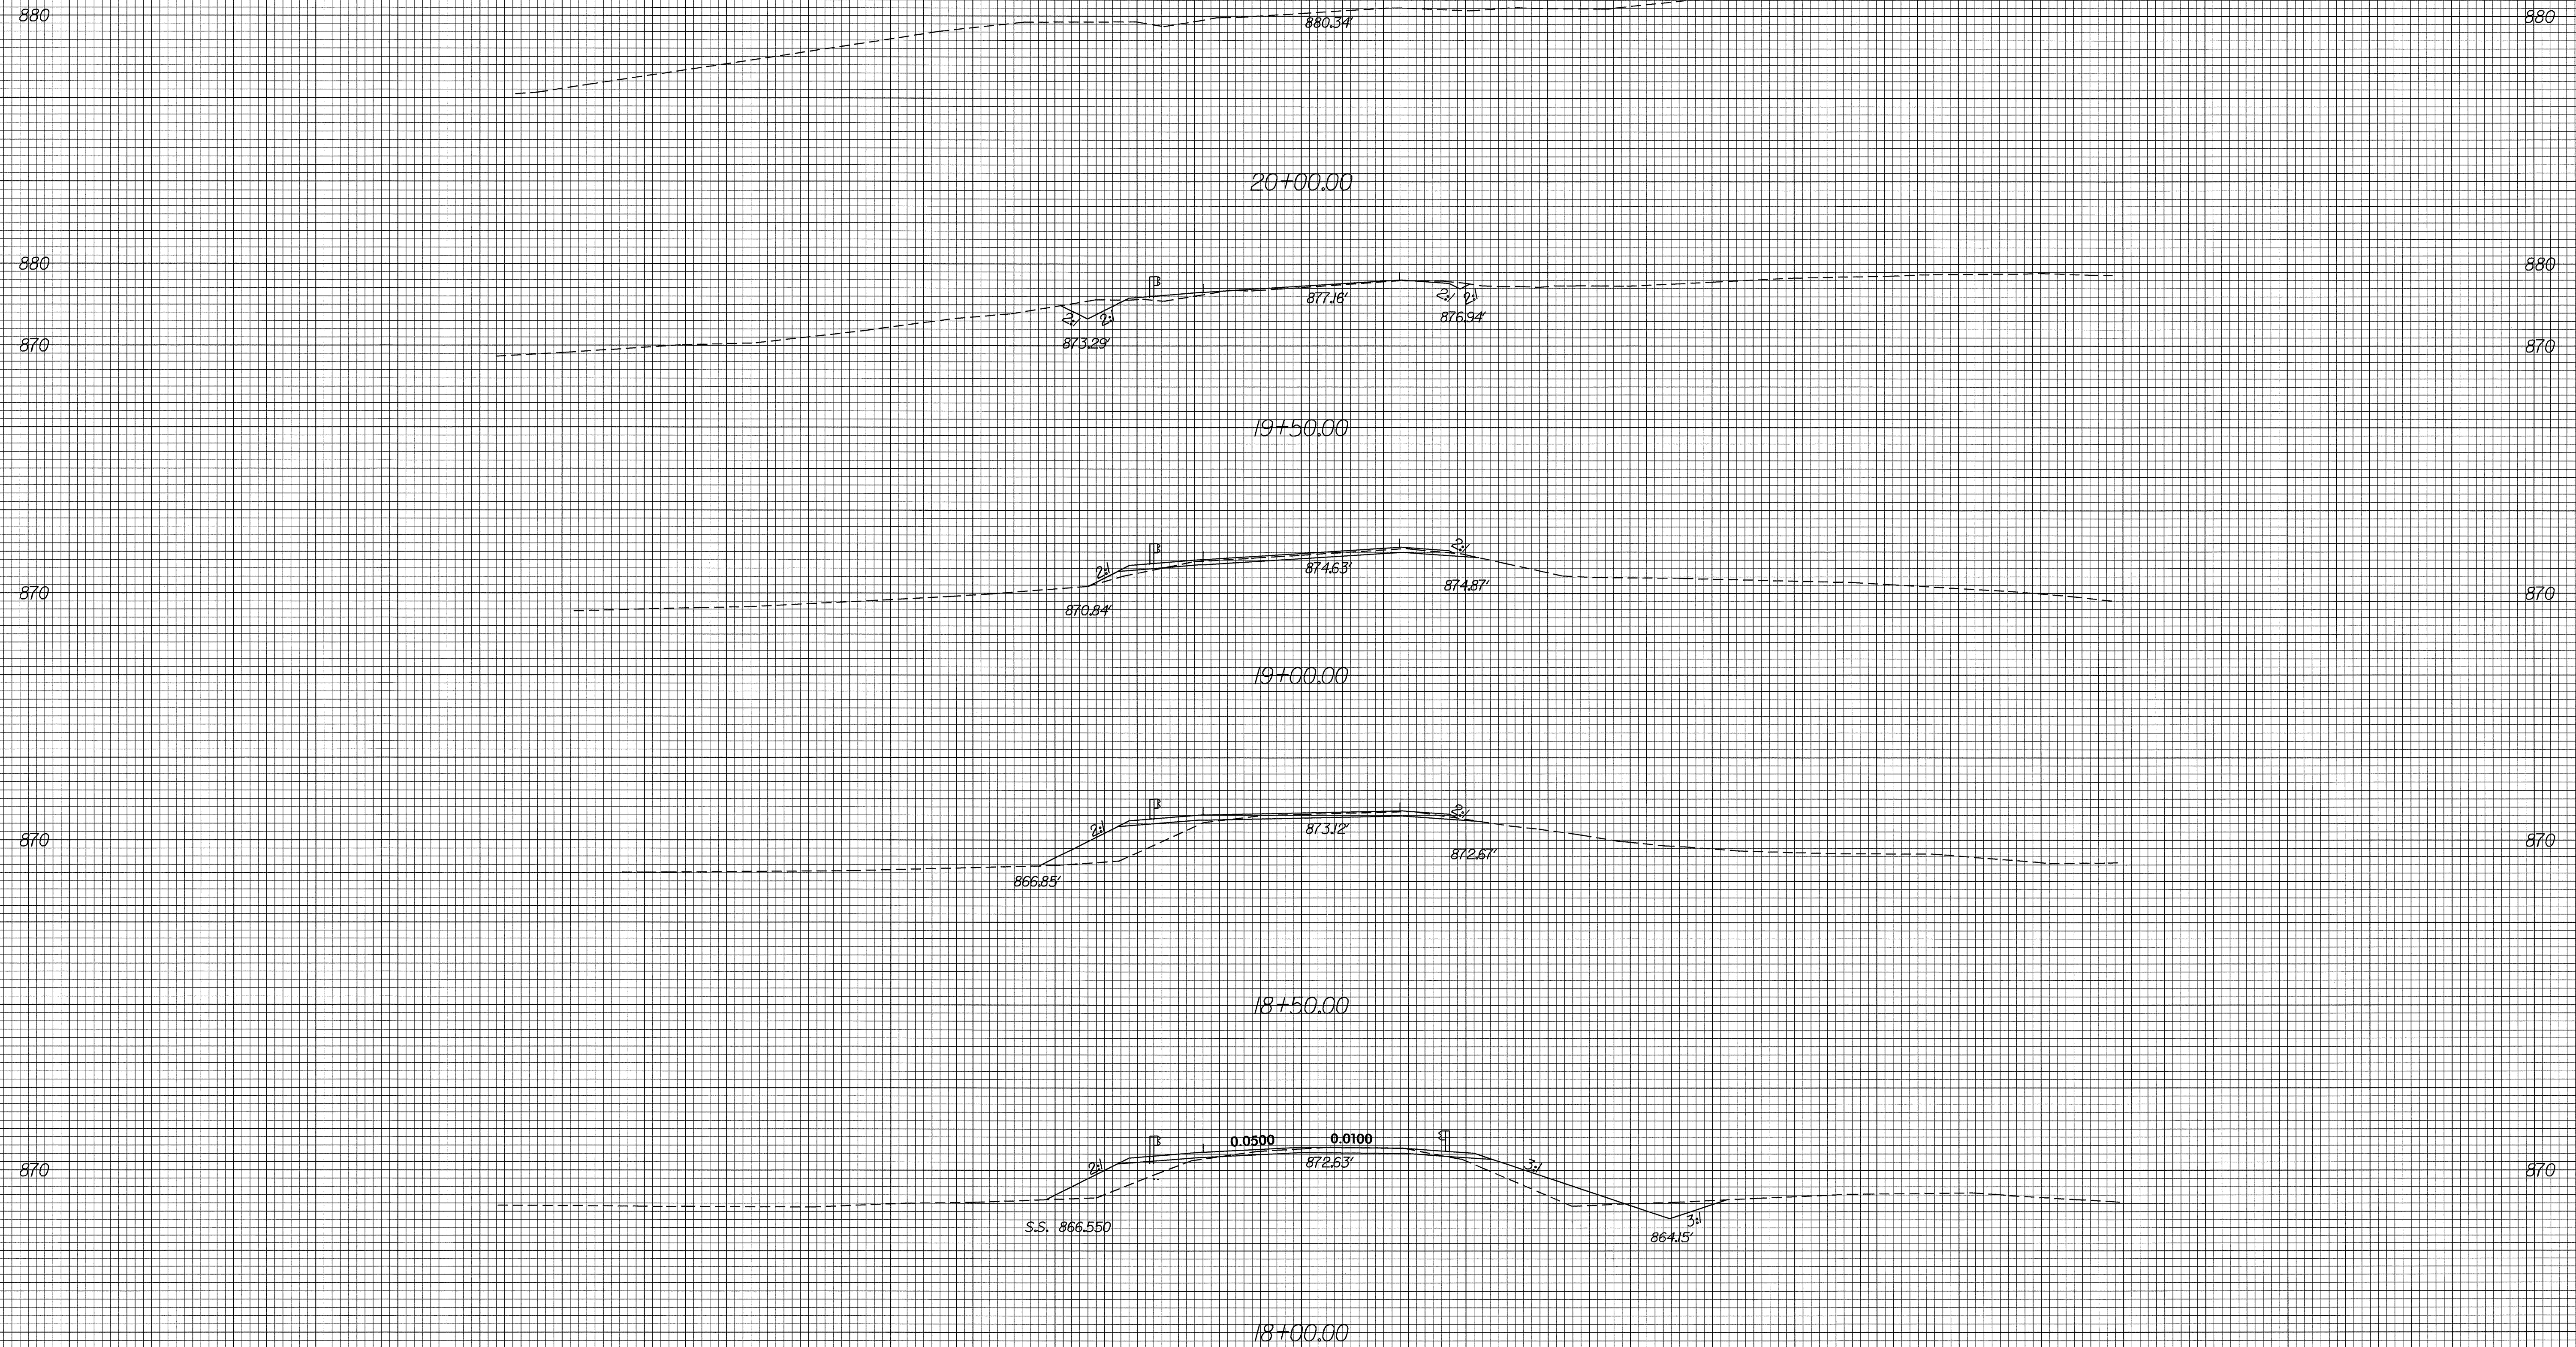

150 140 130 120 110 100 90 80 70 60 50 40 30 20 10 0 10 20 30 40 50 60 70 80 90 100 110 120 130 140 150

13-JAN-2005 07:55  
E:\Roadway\RD203051\RD203051