

PROFILE OF BR. 36 THROUGH LEFT SIDE BORINGS

3550

3540

3530

3520


3510

3500

3490

3480

3470

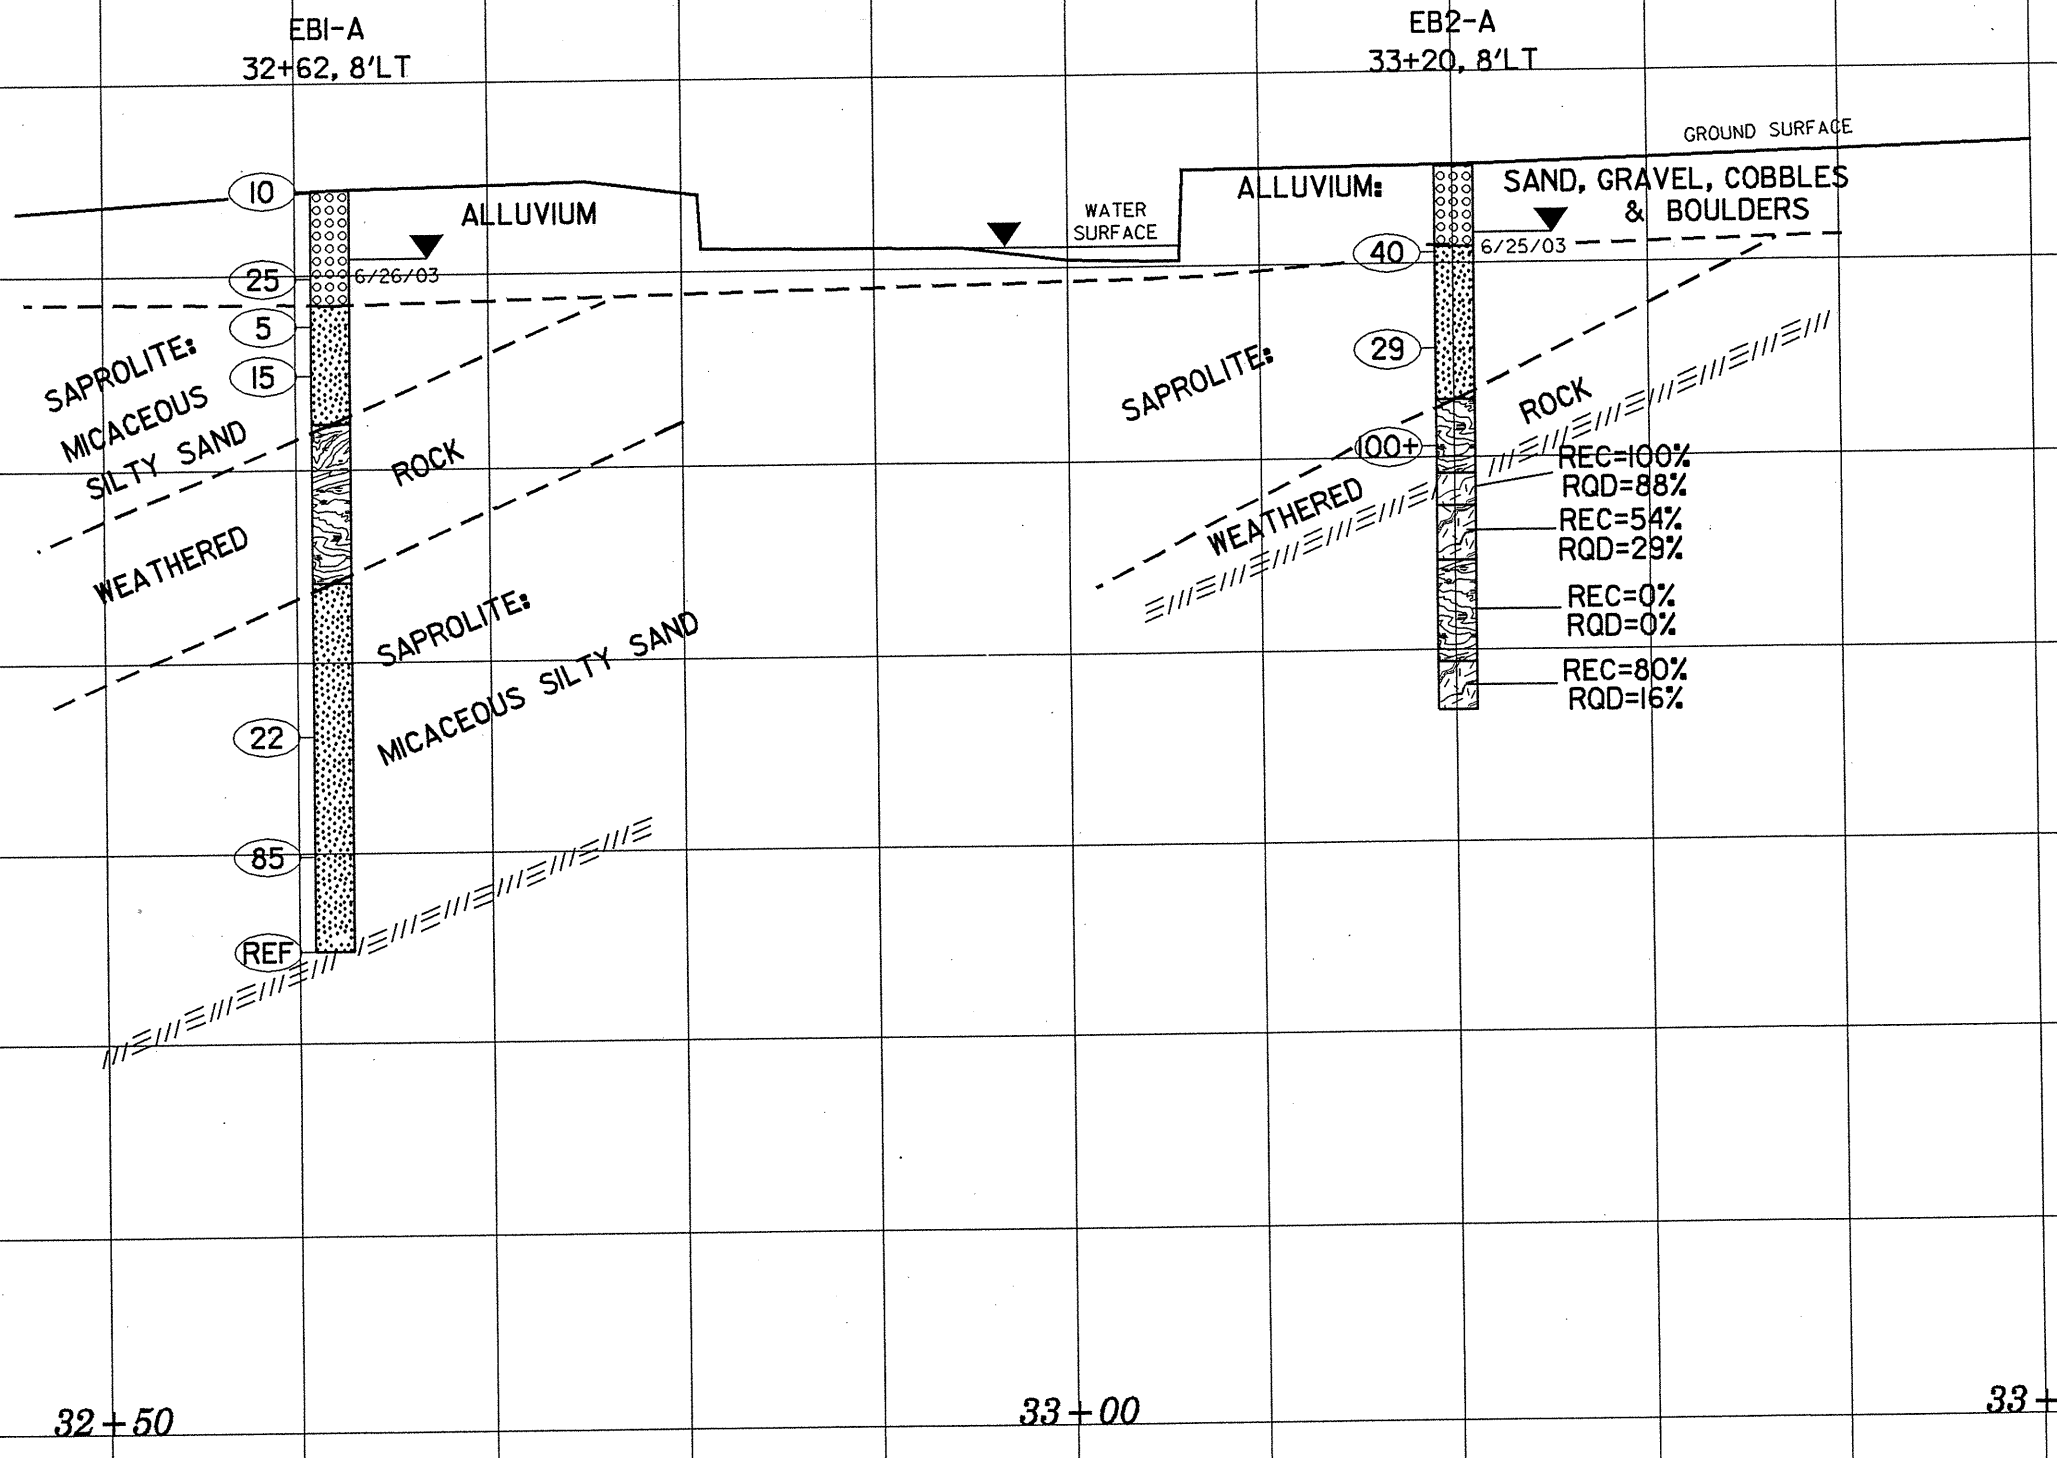

32+50

33+00

33+50