

3,502 BEGIN WALL END WALL 3,502
BEGIN WING WALL

WALL-1

PI#	-L1- STA.	-L1- OFF.	ELEVATION
1	22+70.00	-19.00'	3,498.85'
2	22+80.00	-19.00'	3,499.18'
3	22+90.00	-19.00'	3,499.51'
4	23+00.00	-19.00'	3,499.84'
5	23+10.00	-19.00'	3,500.17'
6	23+10.82	-19.00'	3,500.20'

WALL-1

3,498 EXISTING GROUND AT WALL 3,498

END WING WALL END WALL

WALL-2


PI#	-L1- STA.	-L1- OFF.	ELEVATION
1	23+98.52	19.00'	3,504.44'
2	24+00.00	19.00'	3,504.48'
3	24+10.00	19.00'	3,504.82'
4	24+20.00	19.00'	3,505.07'
5	24+30.00	19.00'	3,505.33'

WALL-2

3,506 3,506

3,502 3,502

3,498 3,498

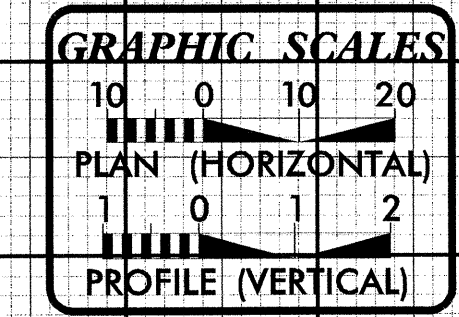

PLANS PREPARED BY :
RUMMEL KLEPPER & KAHL, LLP
consulting engineers
 5800 FARINGDON PLACE SUITE 105
 RALEIGH, NORTH CAROLINA 27609-3960
 (919)-878-9560
 FOR
STATE OF NORTH CAROLINA
DIVISION OF HIGHWAYS

I:\29\04_16\0817
 11/29/04 16:08:17
 I:\3926\rdy_psh_02.cad