

# PROJECT NOTES

PROJ. REFERENCE NO.	SHEET NO.
B-3926	TCP-2A

## GENERAL NOTES

### PAVEMENT MARKINGS AND MARKERS

T) INSTALL PAVEMENT MARKINGS AND MARKERS ON THE FINAL SURFACE AS FOLLOWS:

ROAD NAME	MARKING	MARKER
1. ALL ROADS	EPOXY	N/A

U) INSTALL TEMPORARY PAVEMENT MARKINGS AND TEMPORARY PAVEMENT MARKERS ON INTERIM LAYERS OF PAVEMENT AS FOLLOWS:

ROAD NAME	MARKING	MARKER
1. ALL ROADS	PAINT	N/A

V) TIE PROPOSED PAVEMENT MARKING LINES TO EXISTING PAVEMENT MARKING LINES.

W) REPLACE ANY PAVEMENT MARKINGS THAT HAVE BEEN OBLITERATED BY THE END OF EACH DAY'S OPERATION.

X) PLACE AT LEAST TWO APPLICATIONS OF PAINT ON NEW ASPHALT WITH TEMPORARY TRAFFIC PATTERNS WHICH WILL REMAIN IN PLACE OVER THREE (3) MONTHS. PLACE ADDITIONAL APPLICATIONS OF PAINT UPON SUFFICIENT DRYING TIME, AS DETERMINED BY THE ENGINEER.

Y) IN THE EVENT A TIE-IN CANNOT BE MADE IN ONE DAYS TIME, BRING THE TIE-IN AREA TO AN APPROPRIATE ROADWAY ELEVATION, AS DETERMINED BY THE ENGINEER. PLACE BLACK ON ORANGE "LOOSE GRAVEL" SIGNS (W8-7) AND BLACK ON ORANGE "PAVEMENT ENDS" SIGNS (W8-3) 500 FT (150m) AND 1000 FT (300m) RESPECTIVELY IN ADVANCE OF THE UNEVEN AREAS. USE DRUMS TO DELINEATE THE EDGE OF ROADWAY ALONG UNPAVED AREAS.

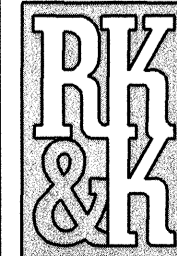
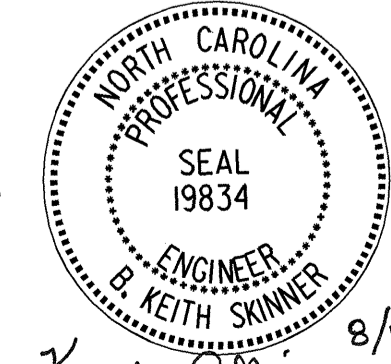
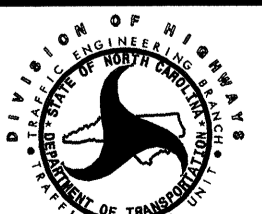
## LOCAL NOTES

### TIME RESTRICTIONS

1) DO NOT STOP TRAFFIC FOR MORE THAN 15 MINUTES AS FOLLOWS:

OPERATION	ROAD NAME
A. SHIFTING TRAFFIC AND ANY OPERATION THAT REQUIRES TRAFFIC TO BE STOPPED	SR 1340

08/10/2004 J:\COMNOS\302156\TrafficControl\Top\Tep02A.dgn mcole

 <p style="font-size: 8px; margin: 0;"> <b>PLANS PREPARED BY :</b>  <b>RUMMEL KLEPPER &amp; KAHL, LLP</b>  <i>consulting engineers</i>                  5800 FARINGDON PLACE SUITE 105                  RALEIGH, NORTH CAROLINA 27609-3960  <b>FOR</b>  <b>DIVISION OF HIGHWAYS</b> </p>	SEAL  B. Keener 8/11/04	<p style="font-size: 12px; margin: 0;"><b>PROJECT NOTES CONTINUED</b></p> <table border="1" style="width: 100%; border-collapse: collapse; font-size: 8px;"> <tr> <td style="width: 50%;">SCALE: NONE</td> <td style="width: 50%; text-align: center;">REVISIONS</td> </tr> <tr> <td>DATE: 07 /04</td> <td></td> </tr> <tr> <td>DWG. BY: MAC</td> <td></td> </tr> <tr> <td>DESIGN BY: MAC</td> <td></td> </tr> <tr> <td>REVIEWED BY: BKS</td> <td></td> </tr> </table> <div style="display: flex; justify-content: space-between; align-items: center; font-size: 8px; margin-top: 5px;">  <div style="font-size: 8px;">                 CADD FILE: TCP02A.DGN             </div> </div>	SCALE: NONE	REVISIONS	DATE: 07 /04		DWG. BY: MAC		DESIGN BY: MAC		REVIEWED BY: BKS	
SCALE: NONE	REVISIONS											
DATE: 07 /04												
DWG. BY: MAC												
DESIGN BY: MAC												
REVIEWED BY: BKS												