



8/23/09

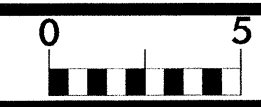

PROJ. REFERENCE NO.
B-3926

SHEET NO.
X-20

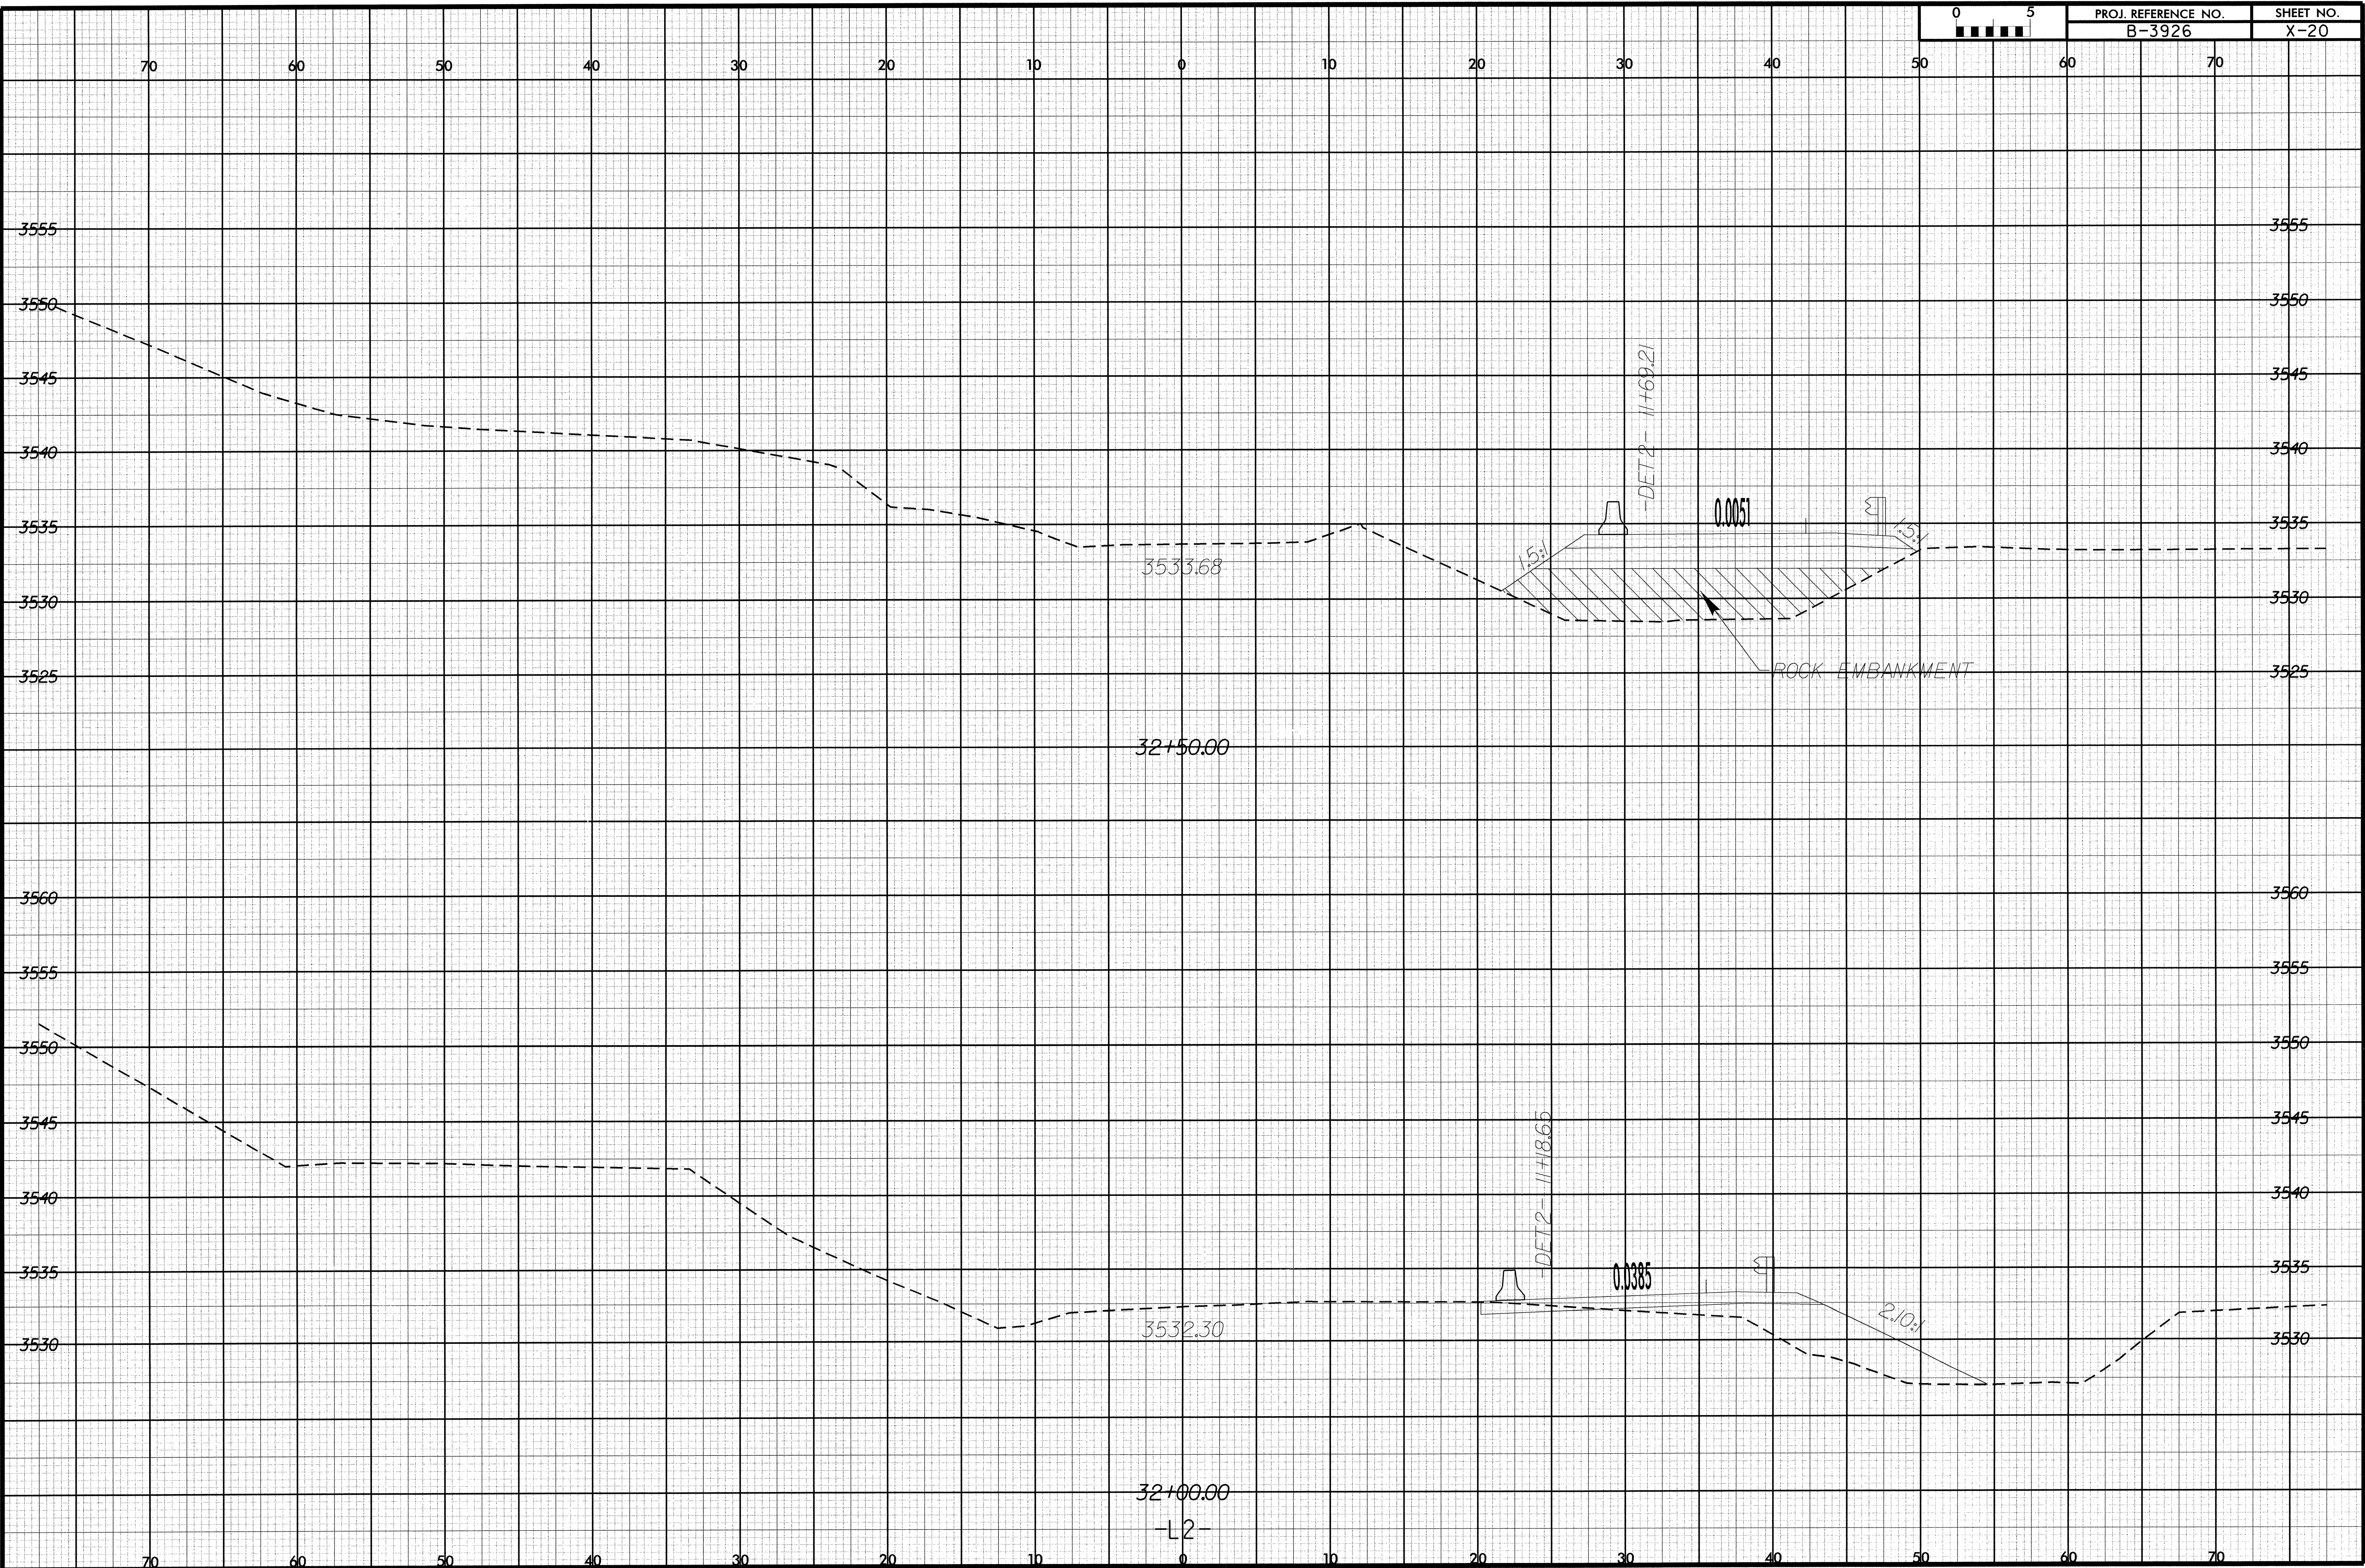

I:\04\04_08\7154
r:\roadway\asc\3926-rdy\pl.dwg
8/23/09