
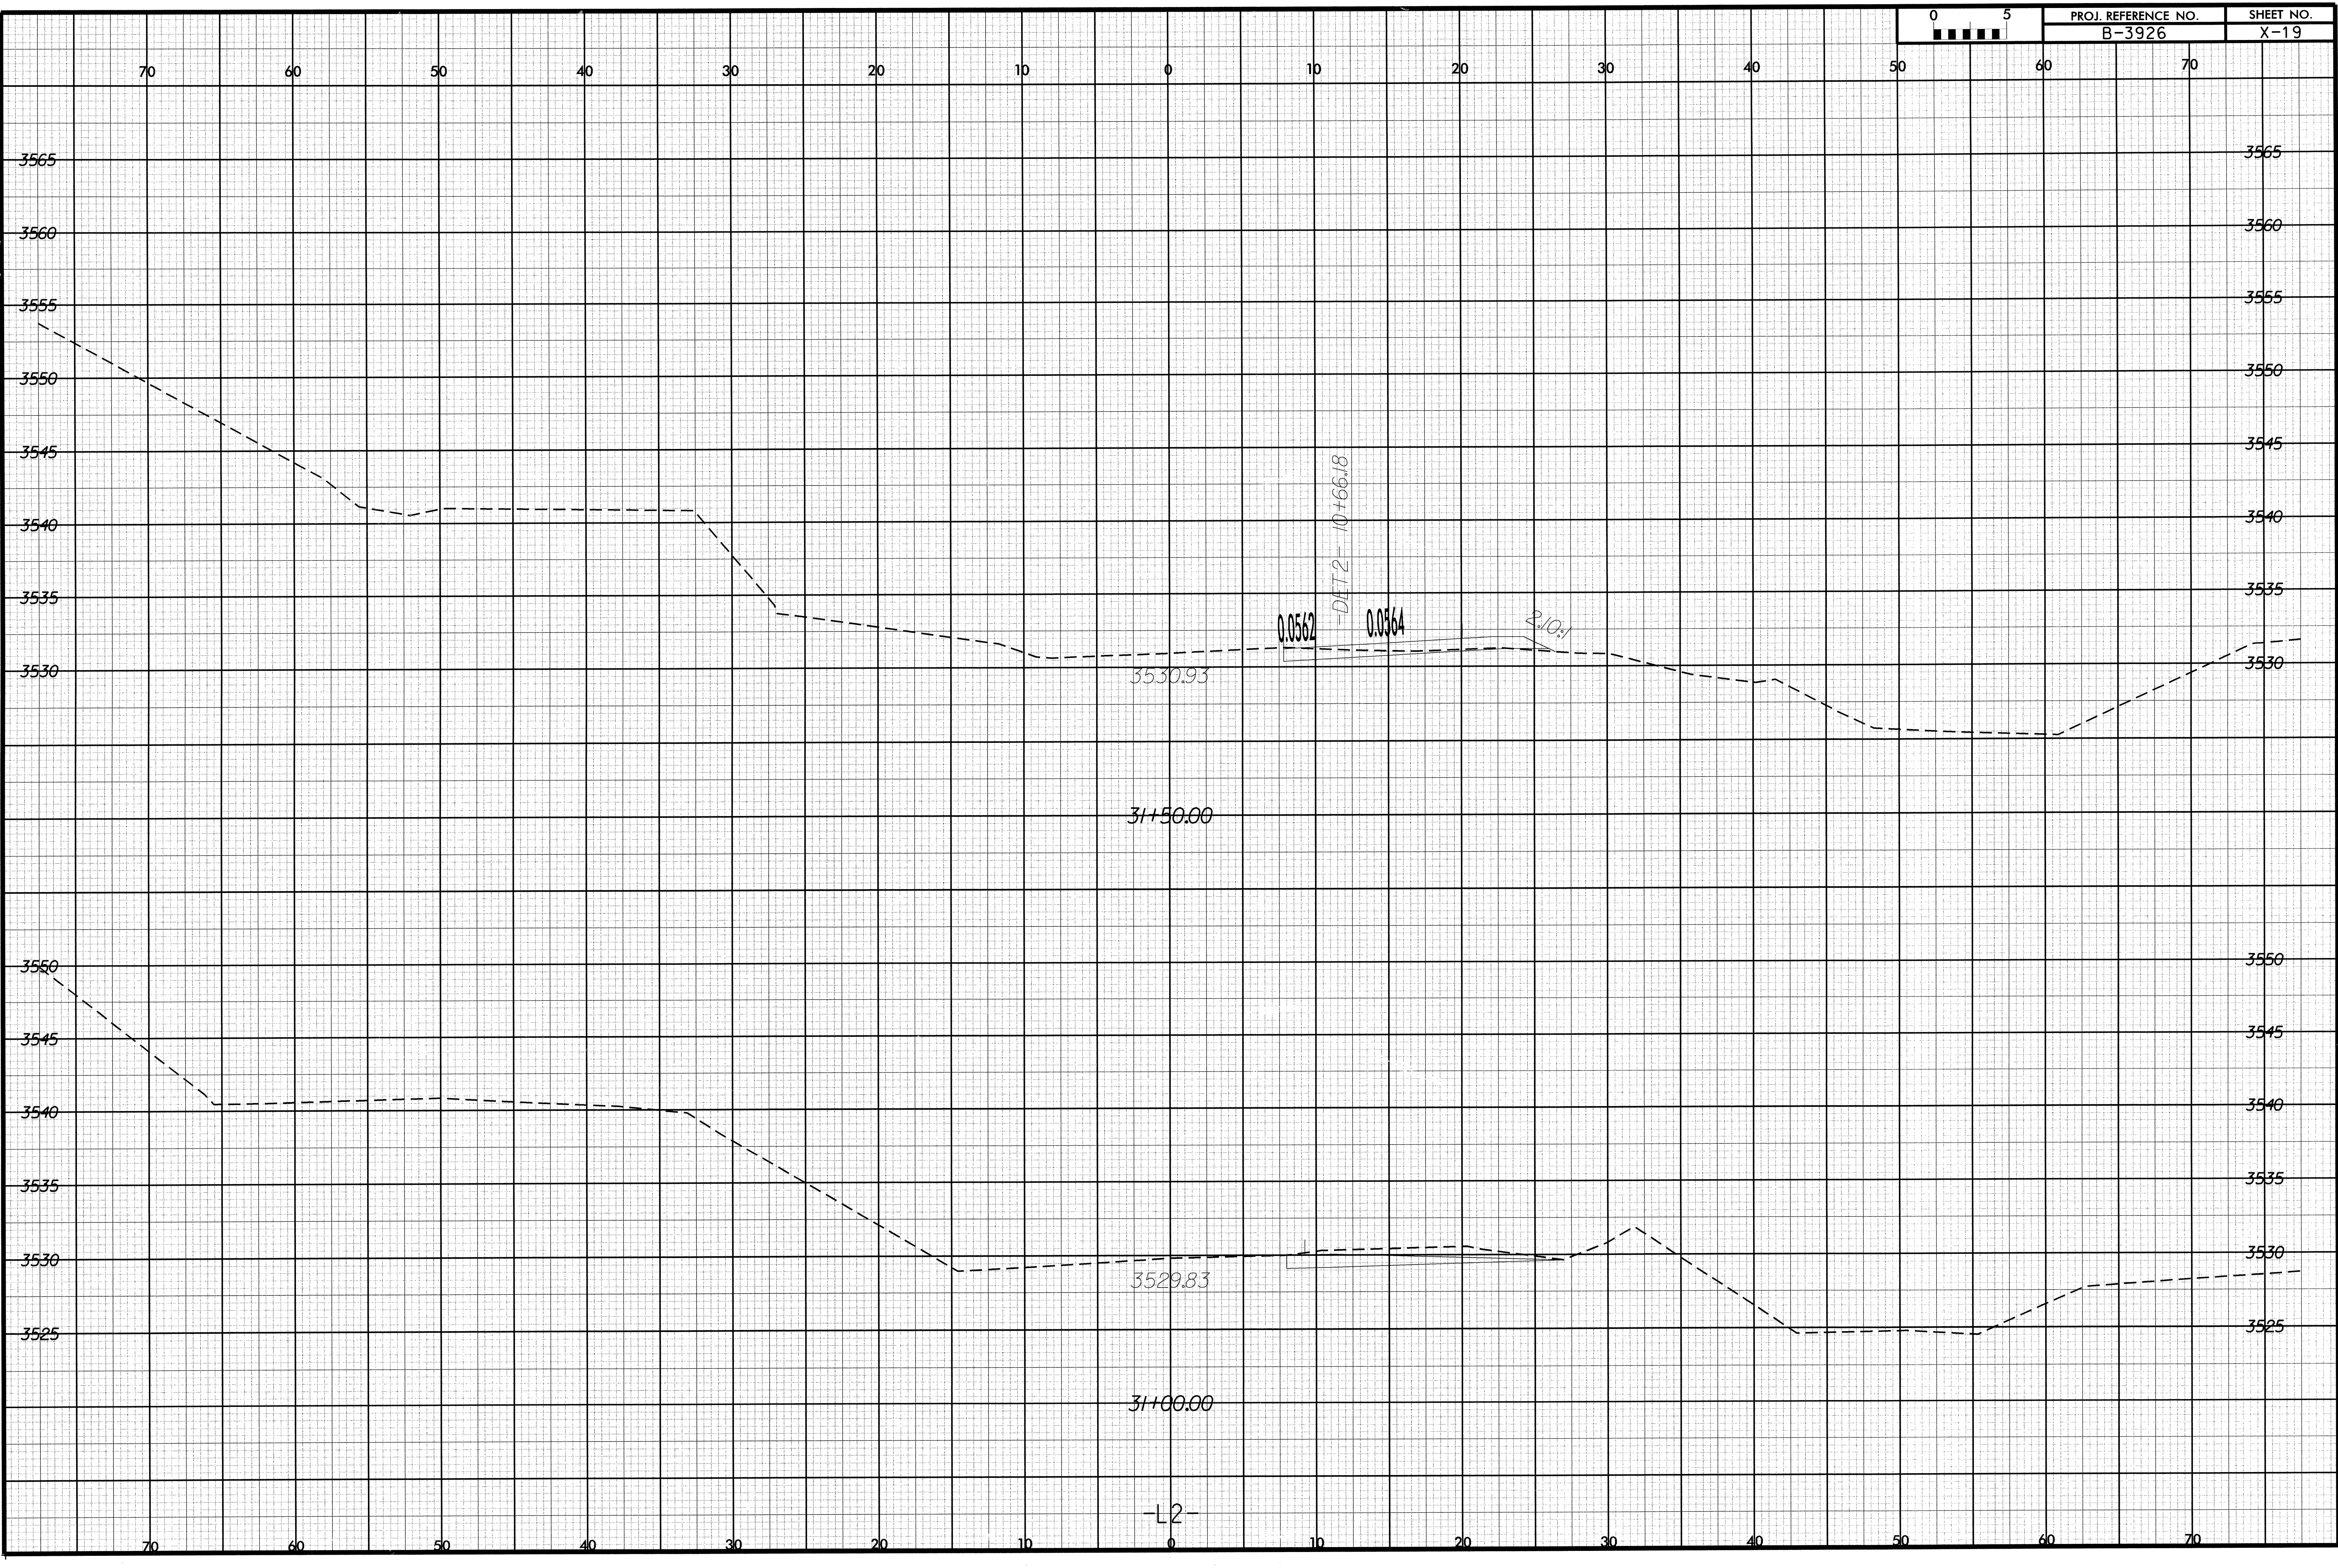


8/23/09

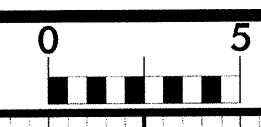

I:\04\04_08\1754
 r:\roadway\ssc\163926-rdq_xpl_de+2.dgn
 bmcimms