



8/23/98

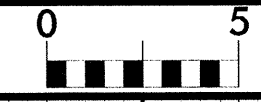

PROJ. REFERENCE NO. B-3926 SHEET NO. X-16

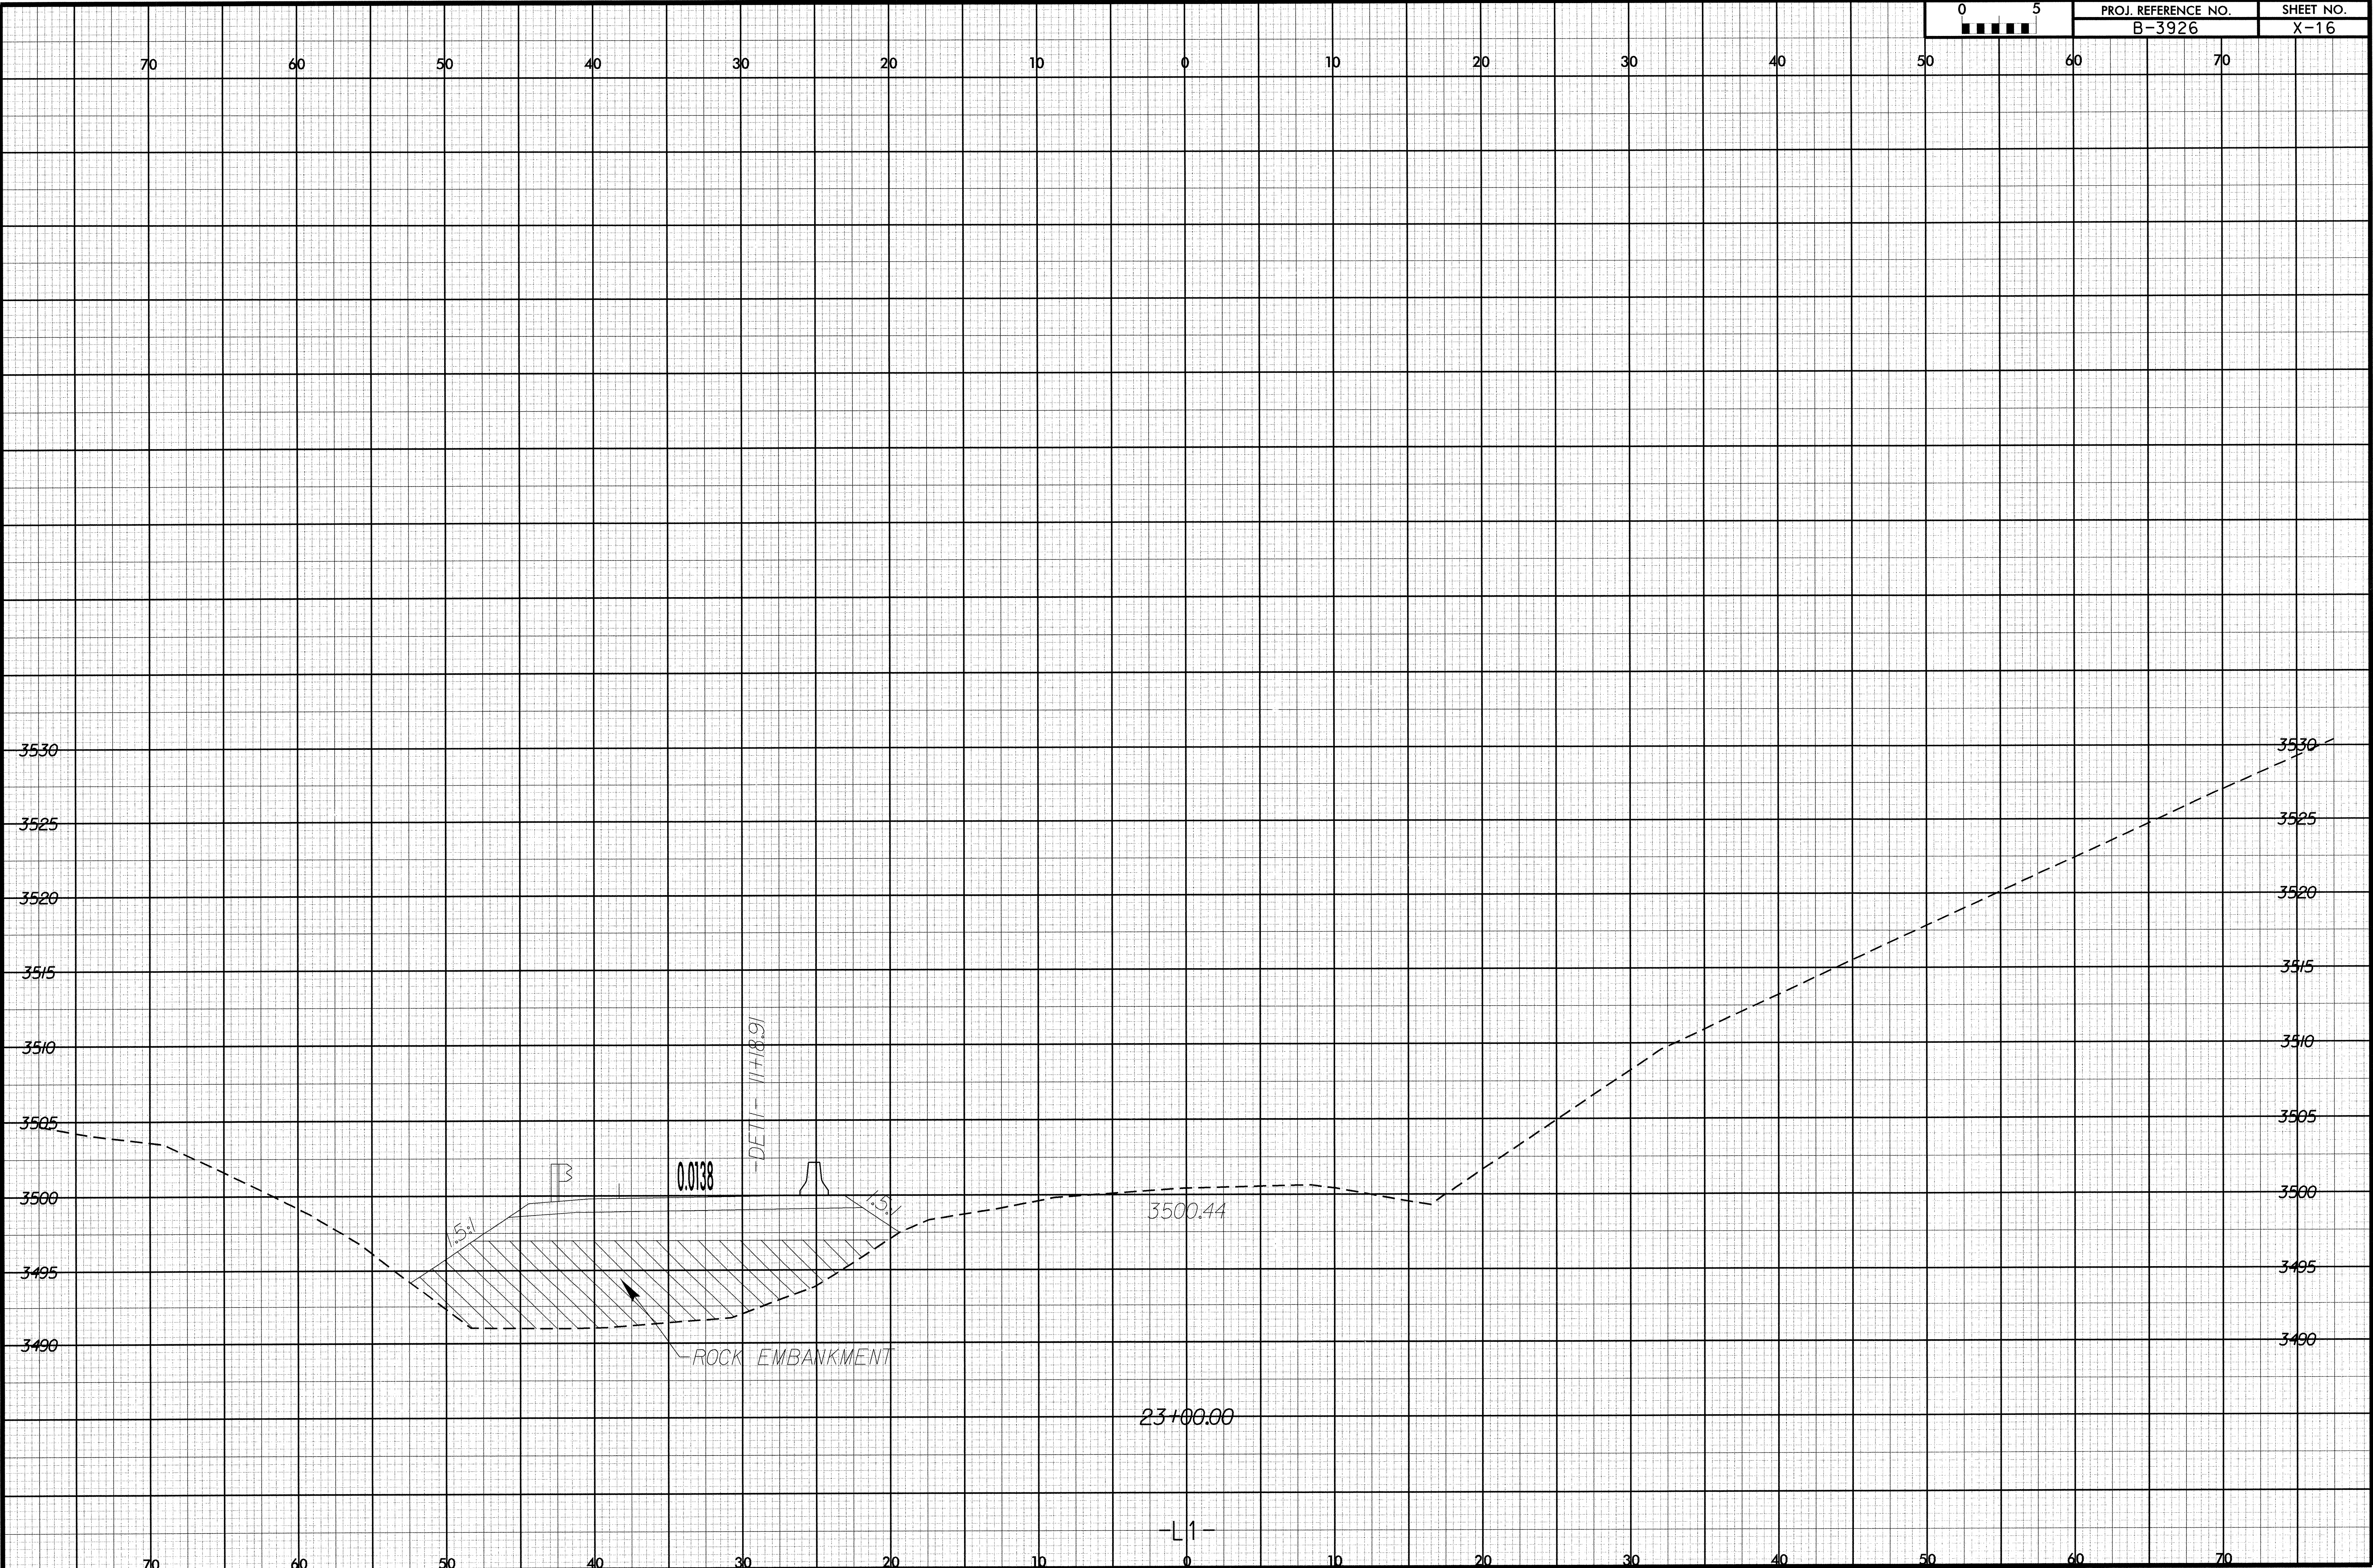

I:\04\04_08\17:54
r:\roadway\asc\b3926-rdy-xpl-det1.dgn
smc:ims