


8/22/99

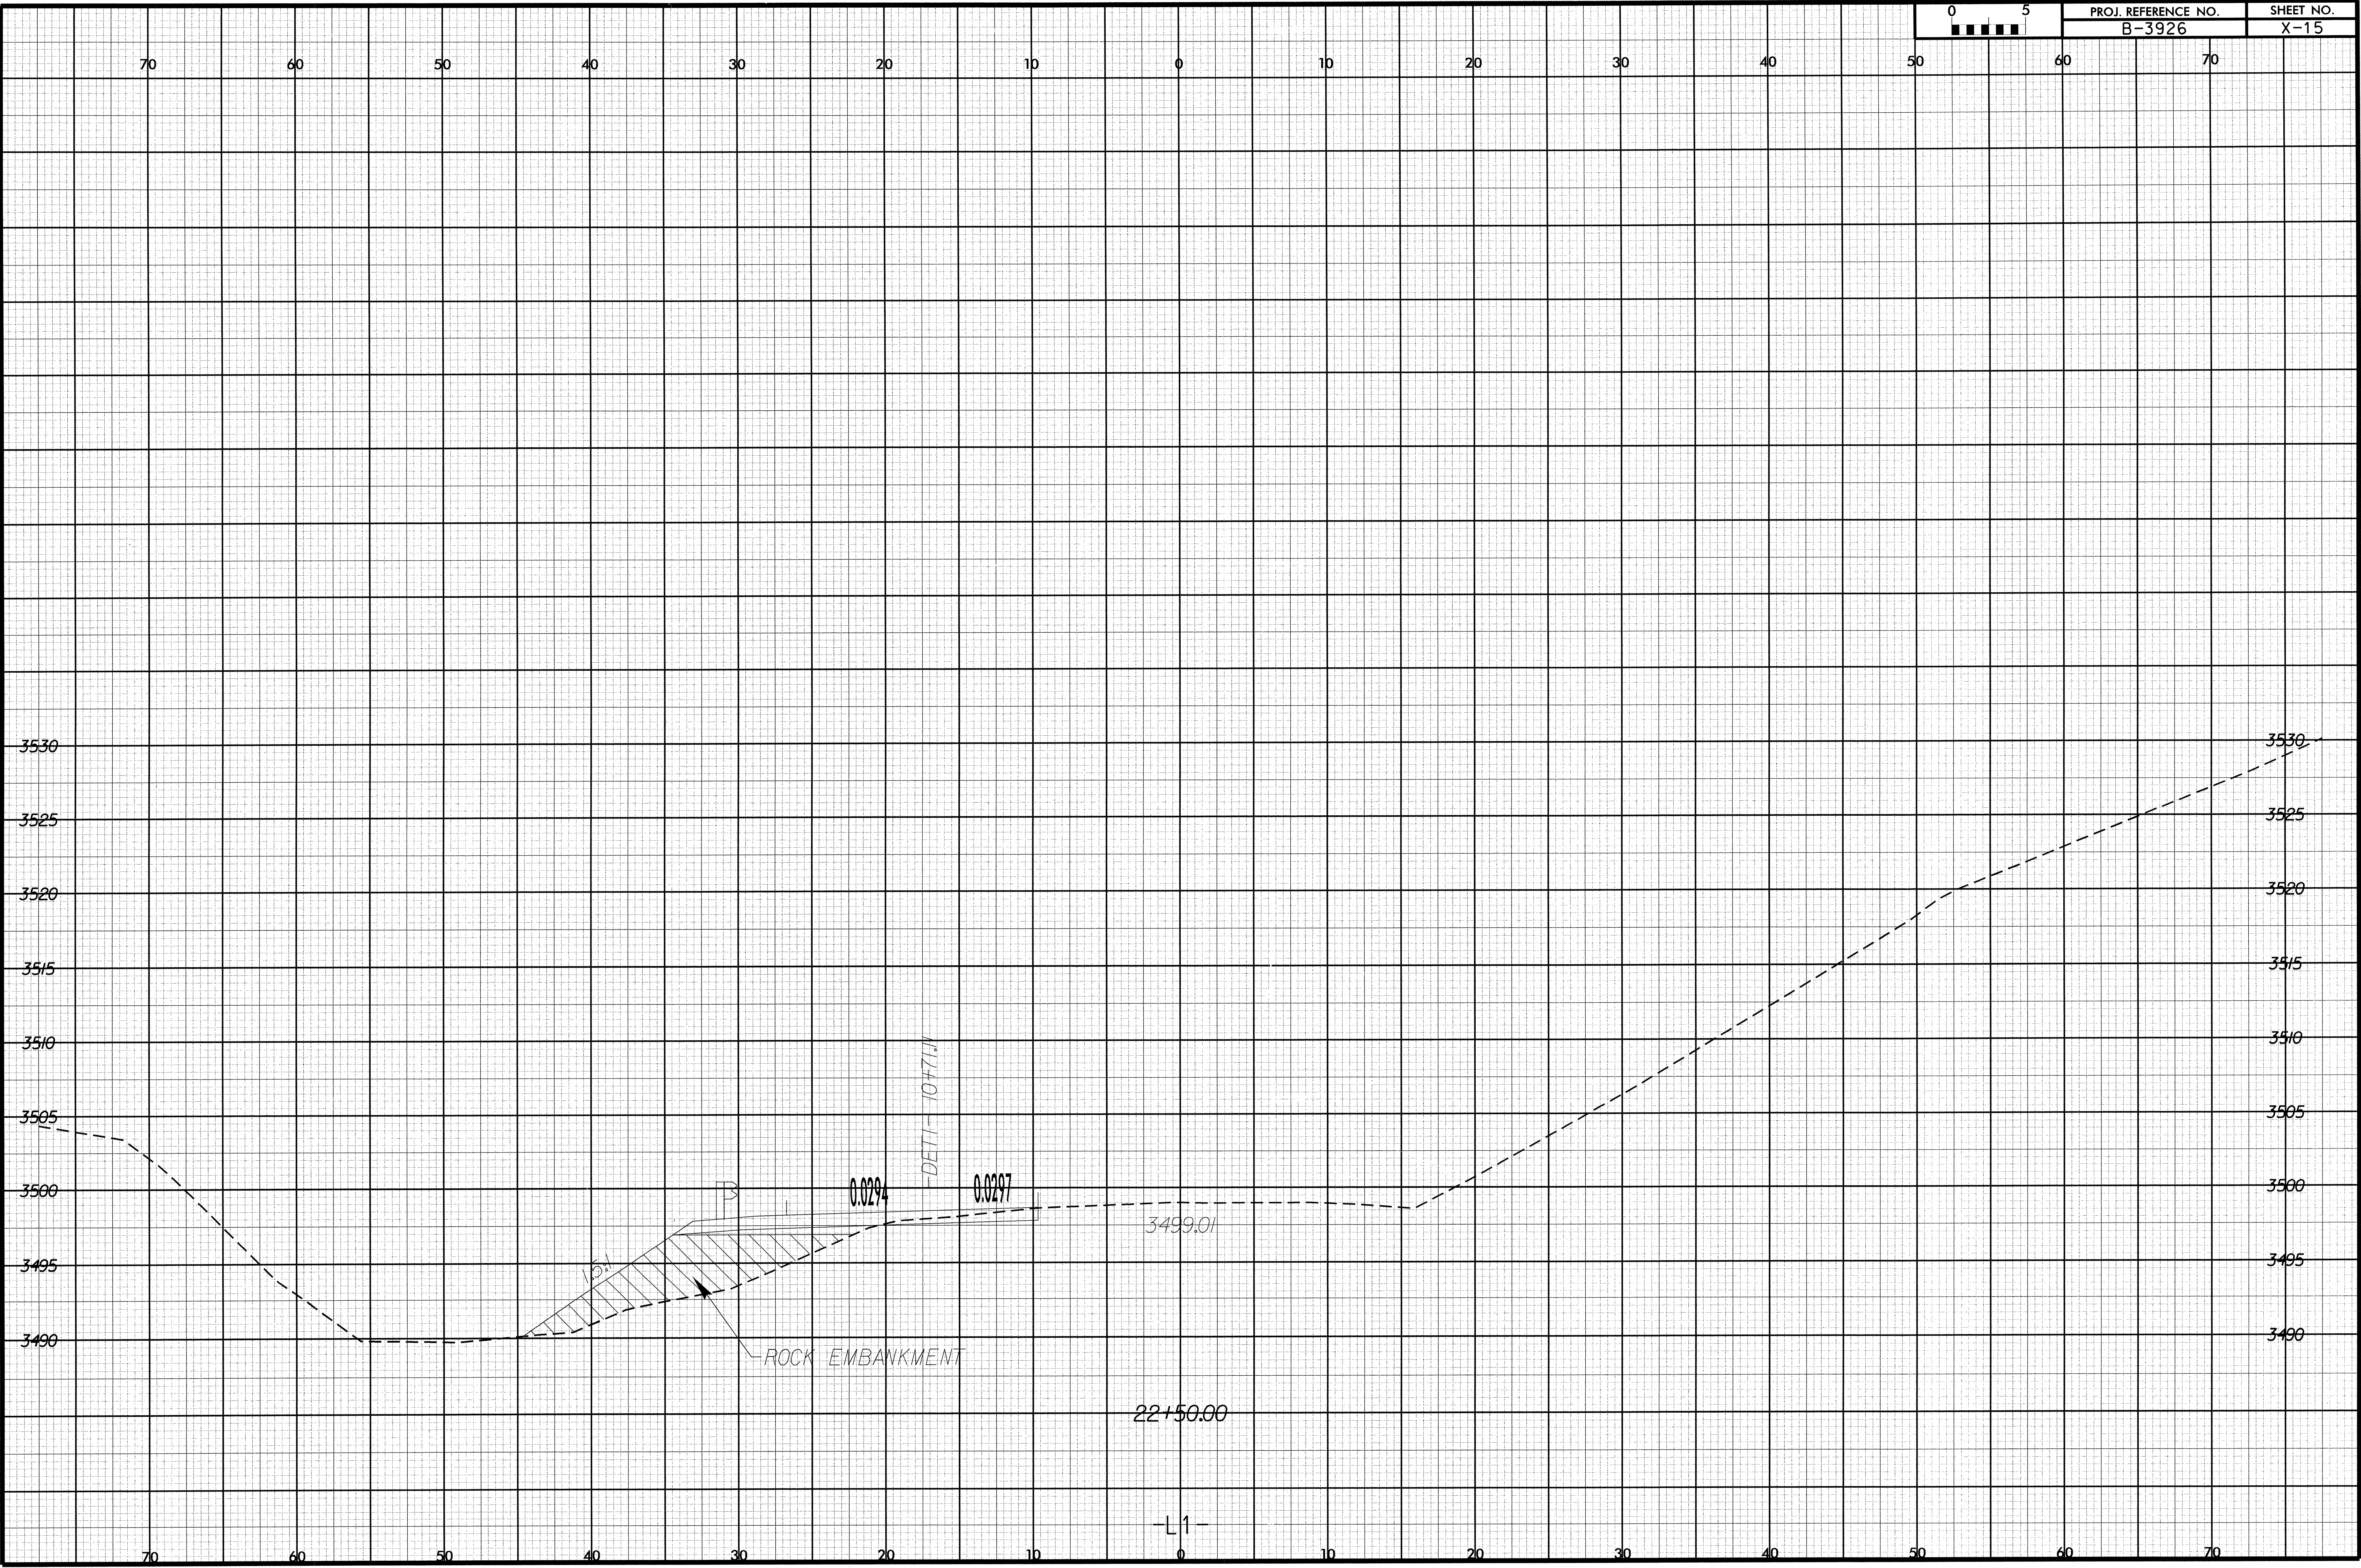

I:\04\04_08\7:53
R:\roadway\asc\3926_rdg_vpl.dwg - vpl.dwg
bnc:mms