


8/23/99

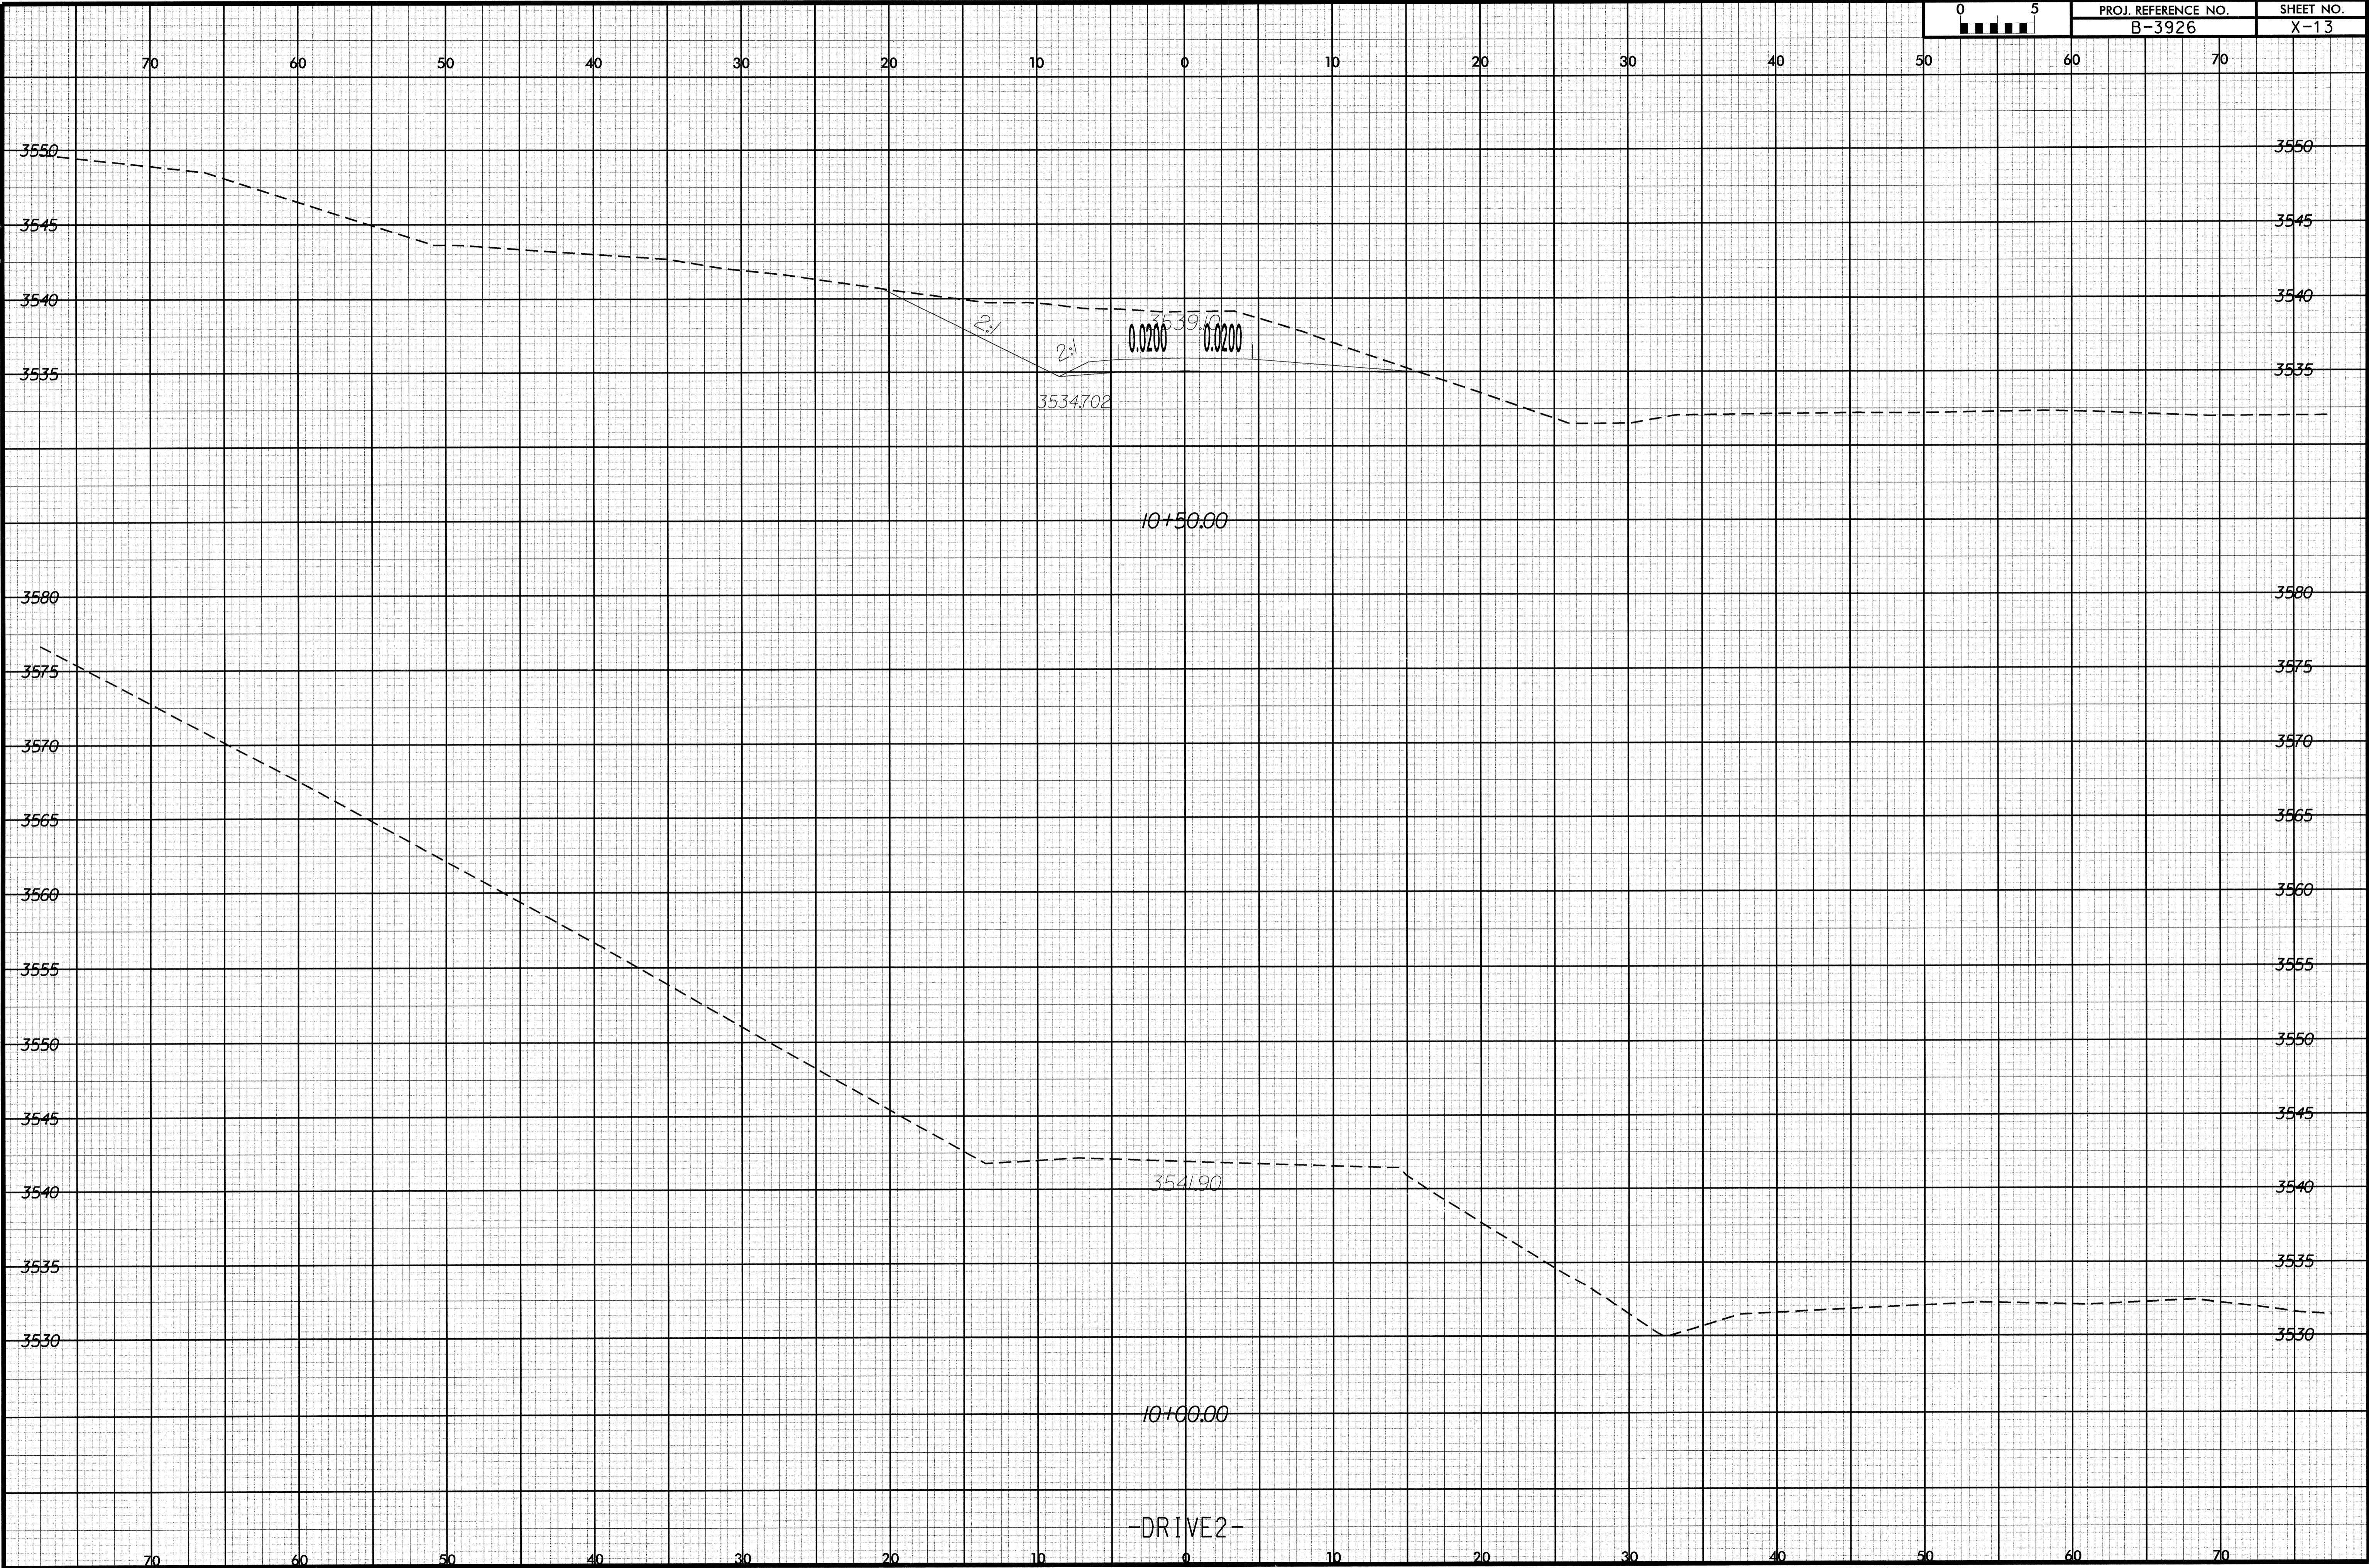

I:\04\04_08\17\53
r:\road\ku\y\so_b3926_r.dwg.pl_drive2.dgn
p.m.c.m.h.s.