
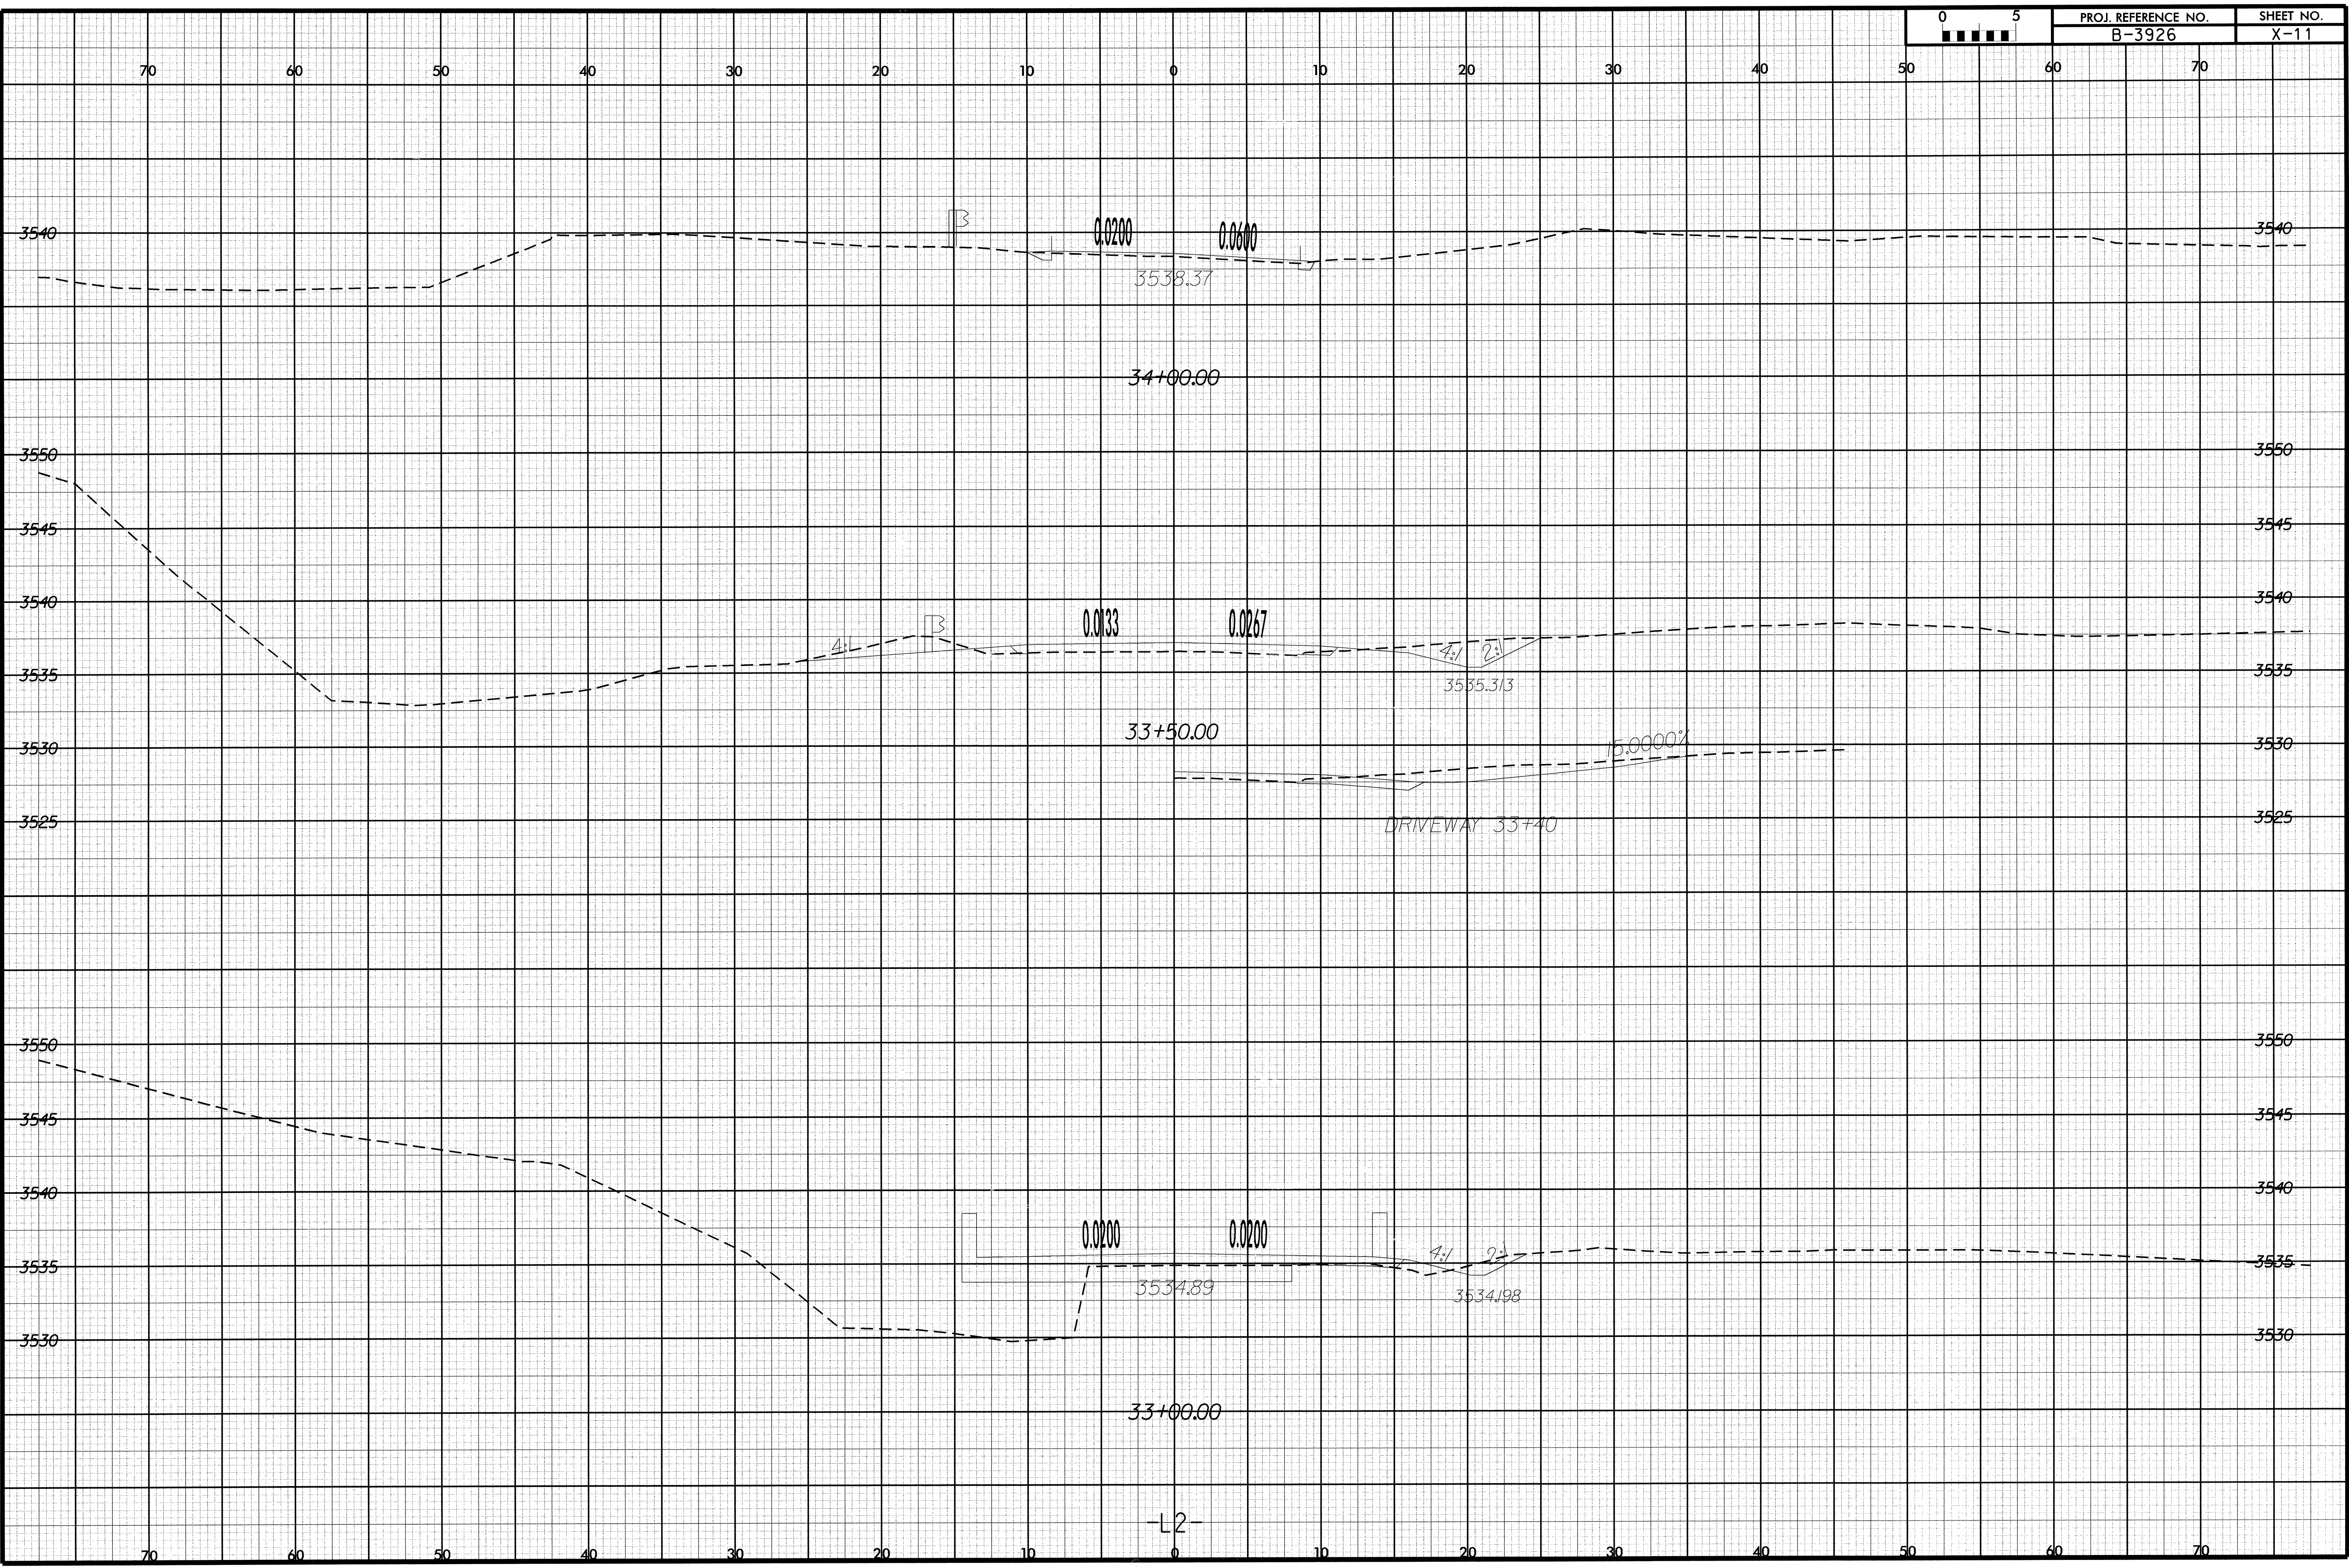


8/23/06

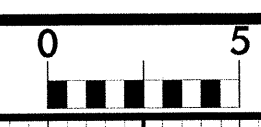

I:\04\04_08\1752
R:\roadway\asc\3926\rdy\xp1.12.dgn
bmg:mjs

-L2-