
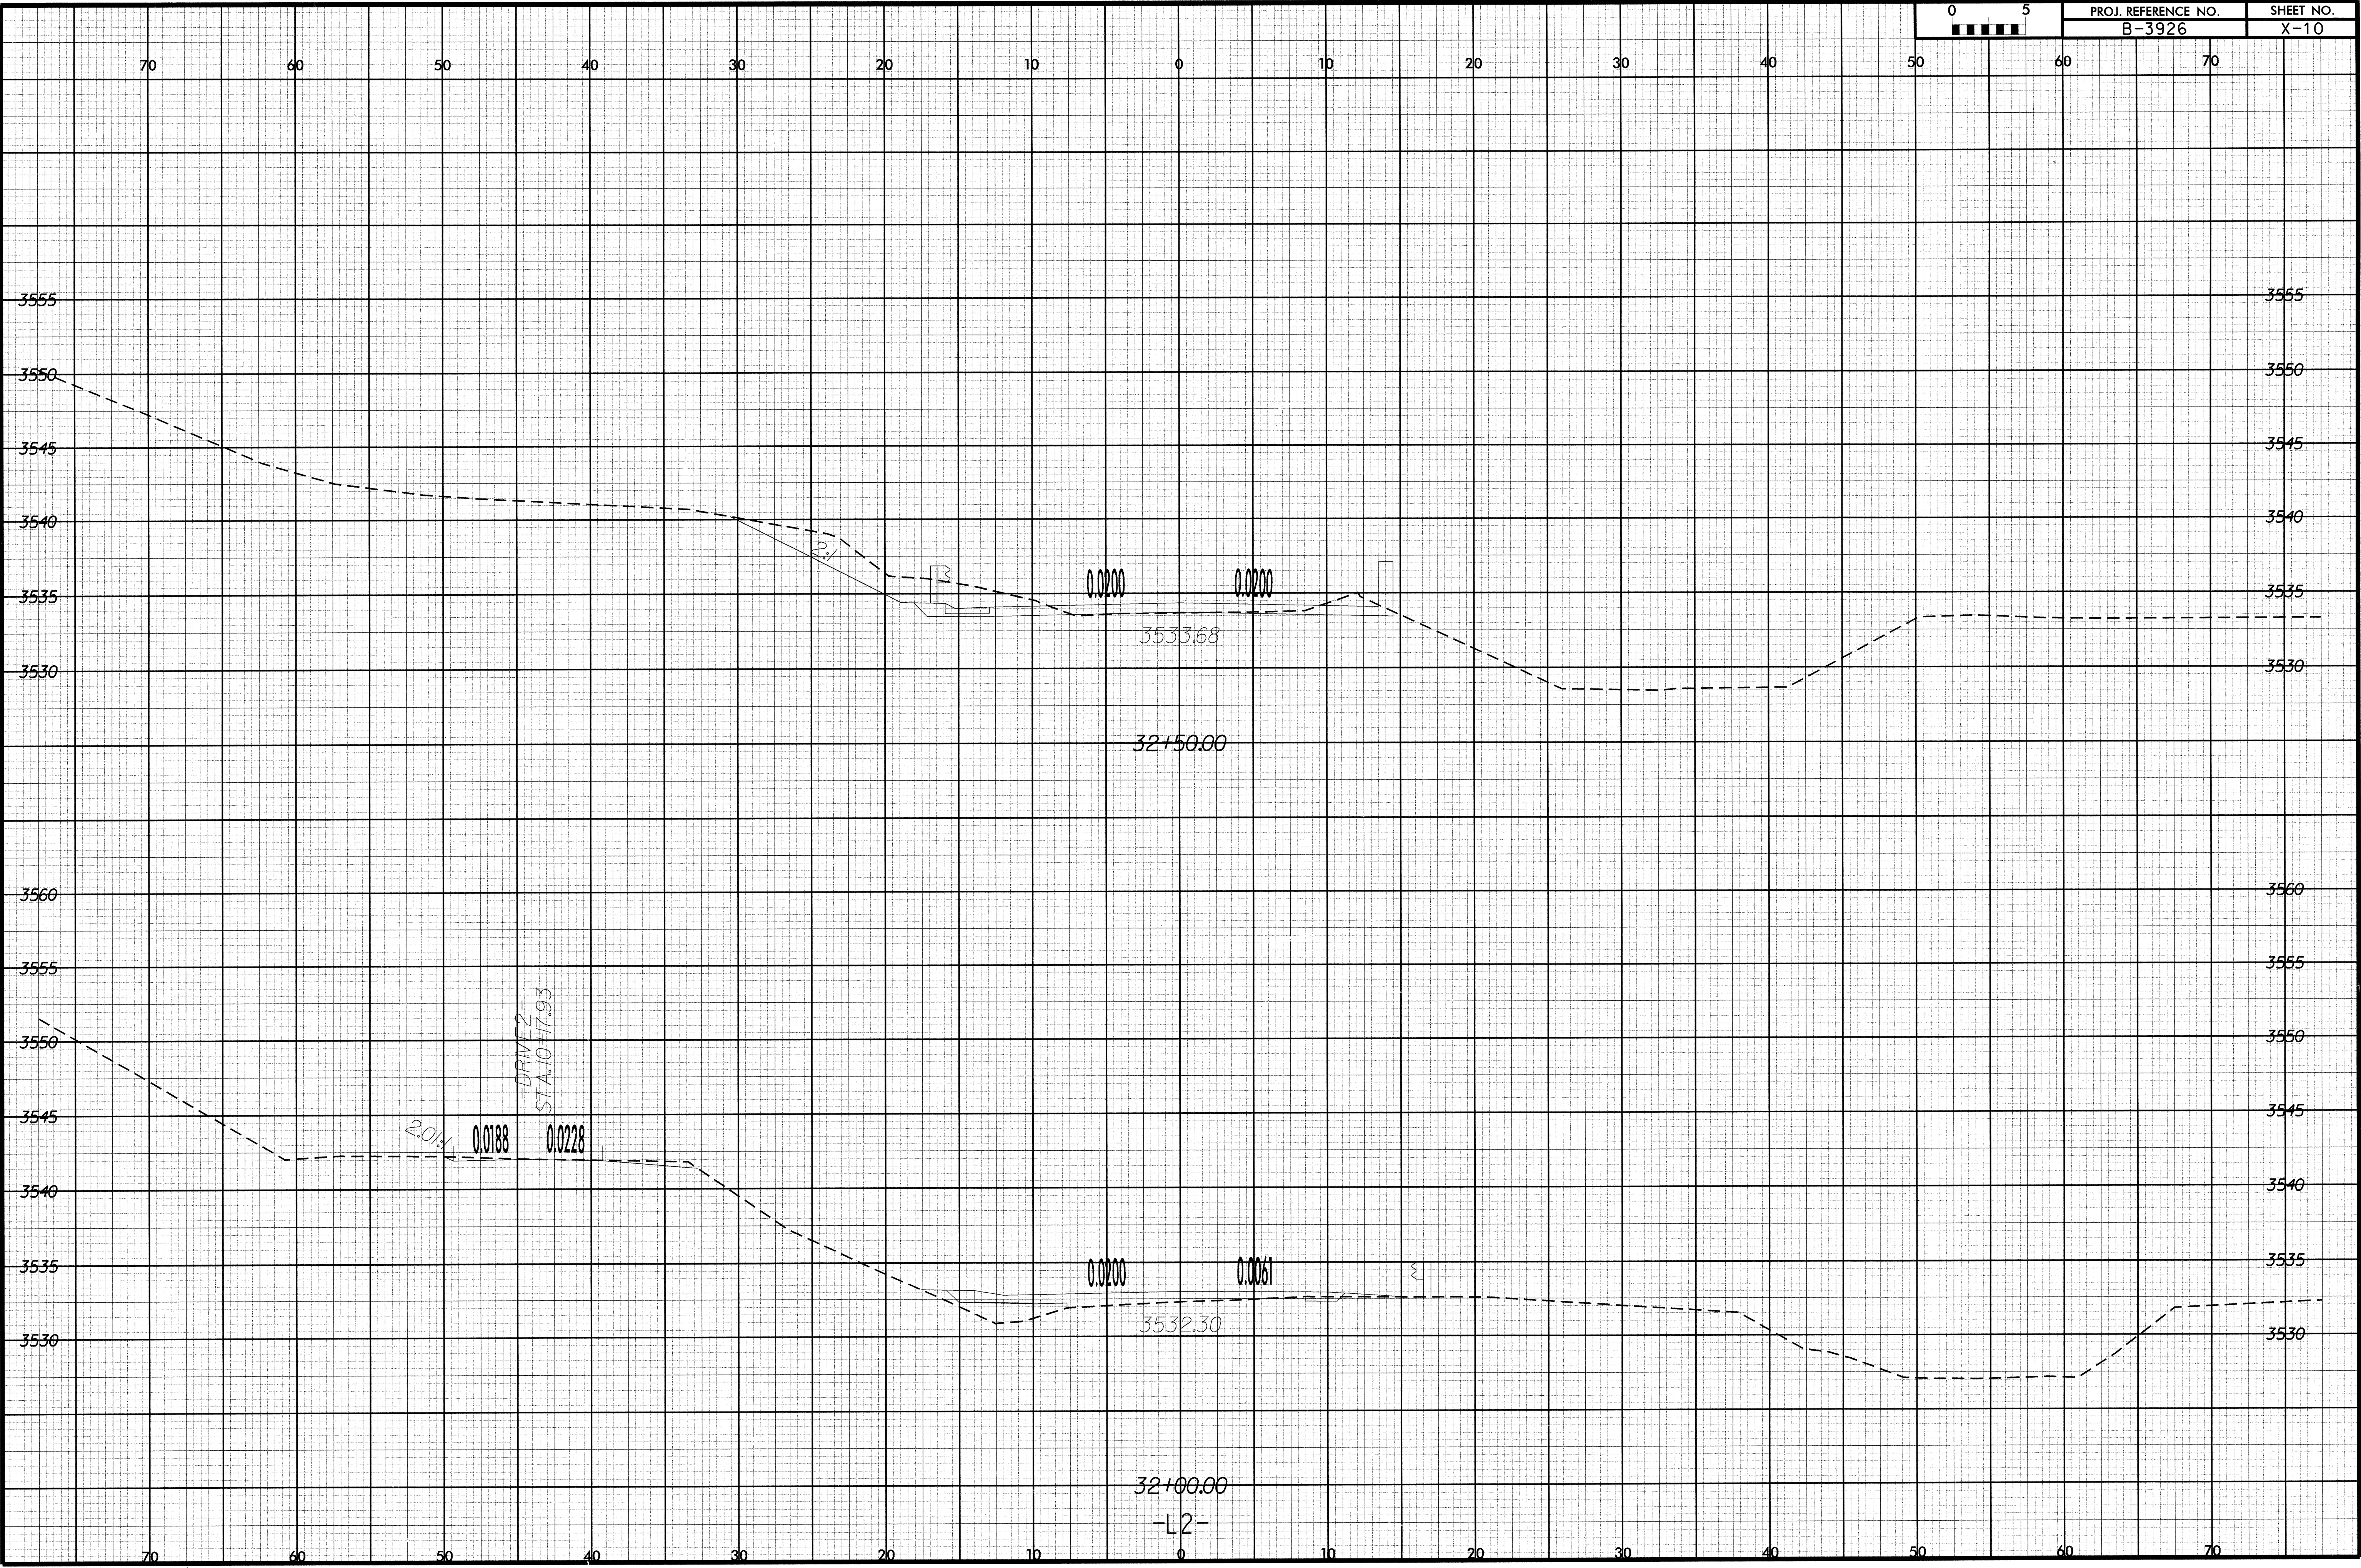


8/23/99

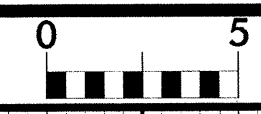

I:\04\04_08\17\52
r:\roadway\asc\3926_rdy-rp.1.12.dgn
bnc:mms