


8/23/98

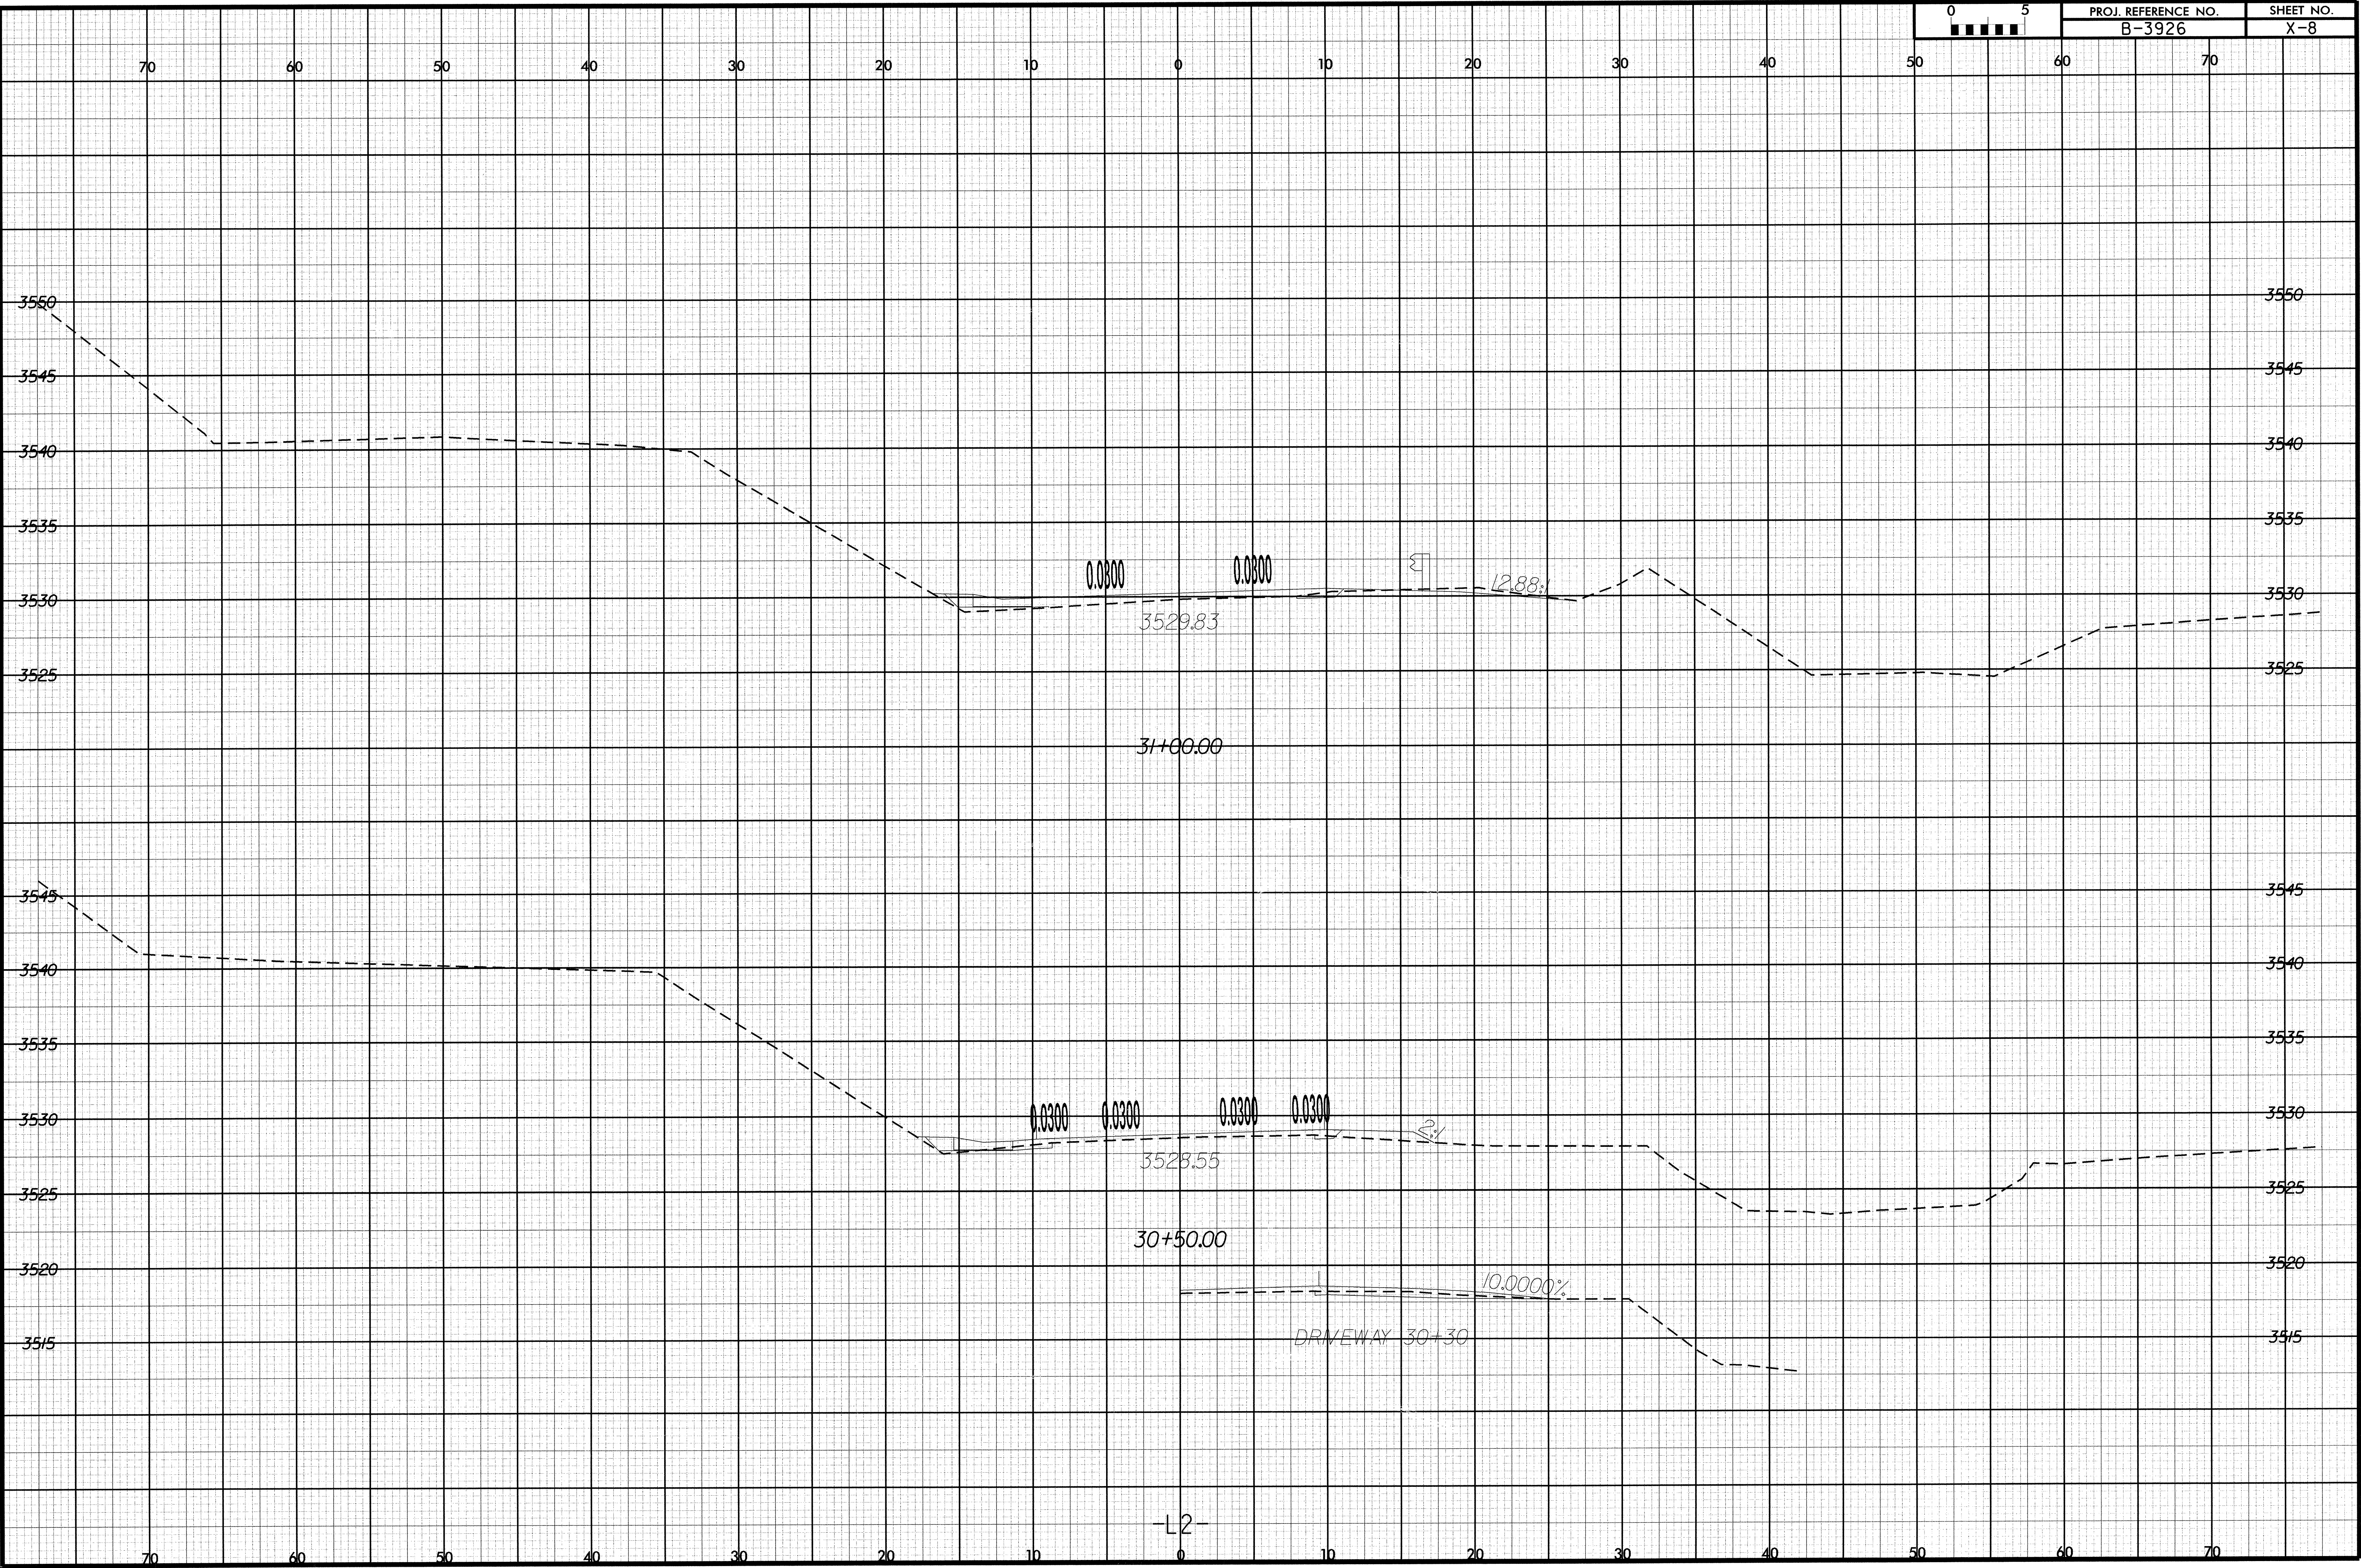

I:\04\04_08\23\55
r:\roadway\asc\3926_rdg-rp.1.12.dgn
Encrims

-L2-