



8/23/98

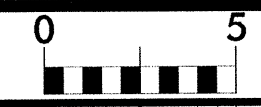

PROJ. REFERENCE NO.
B-3926

SHEET NO.
X-5

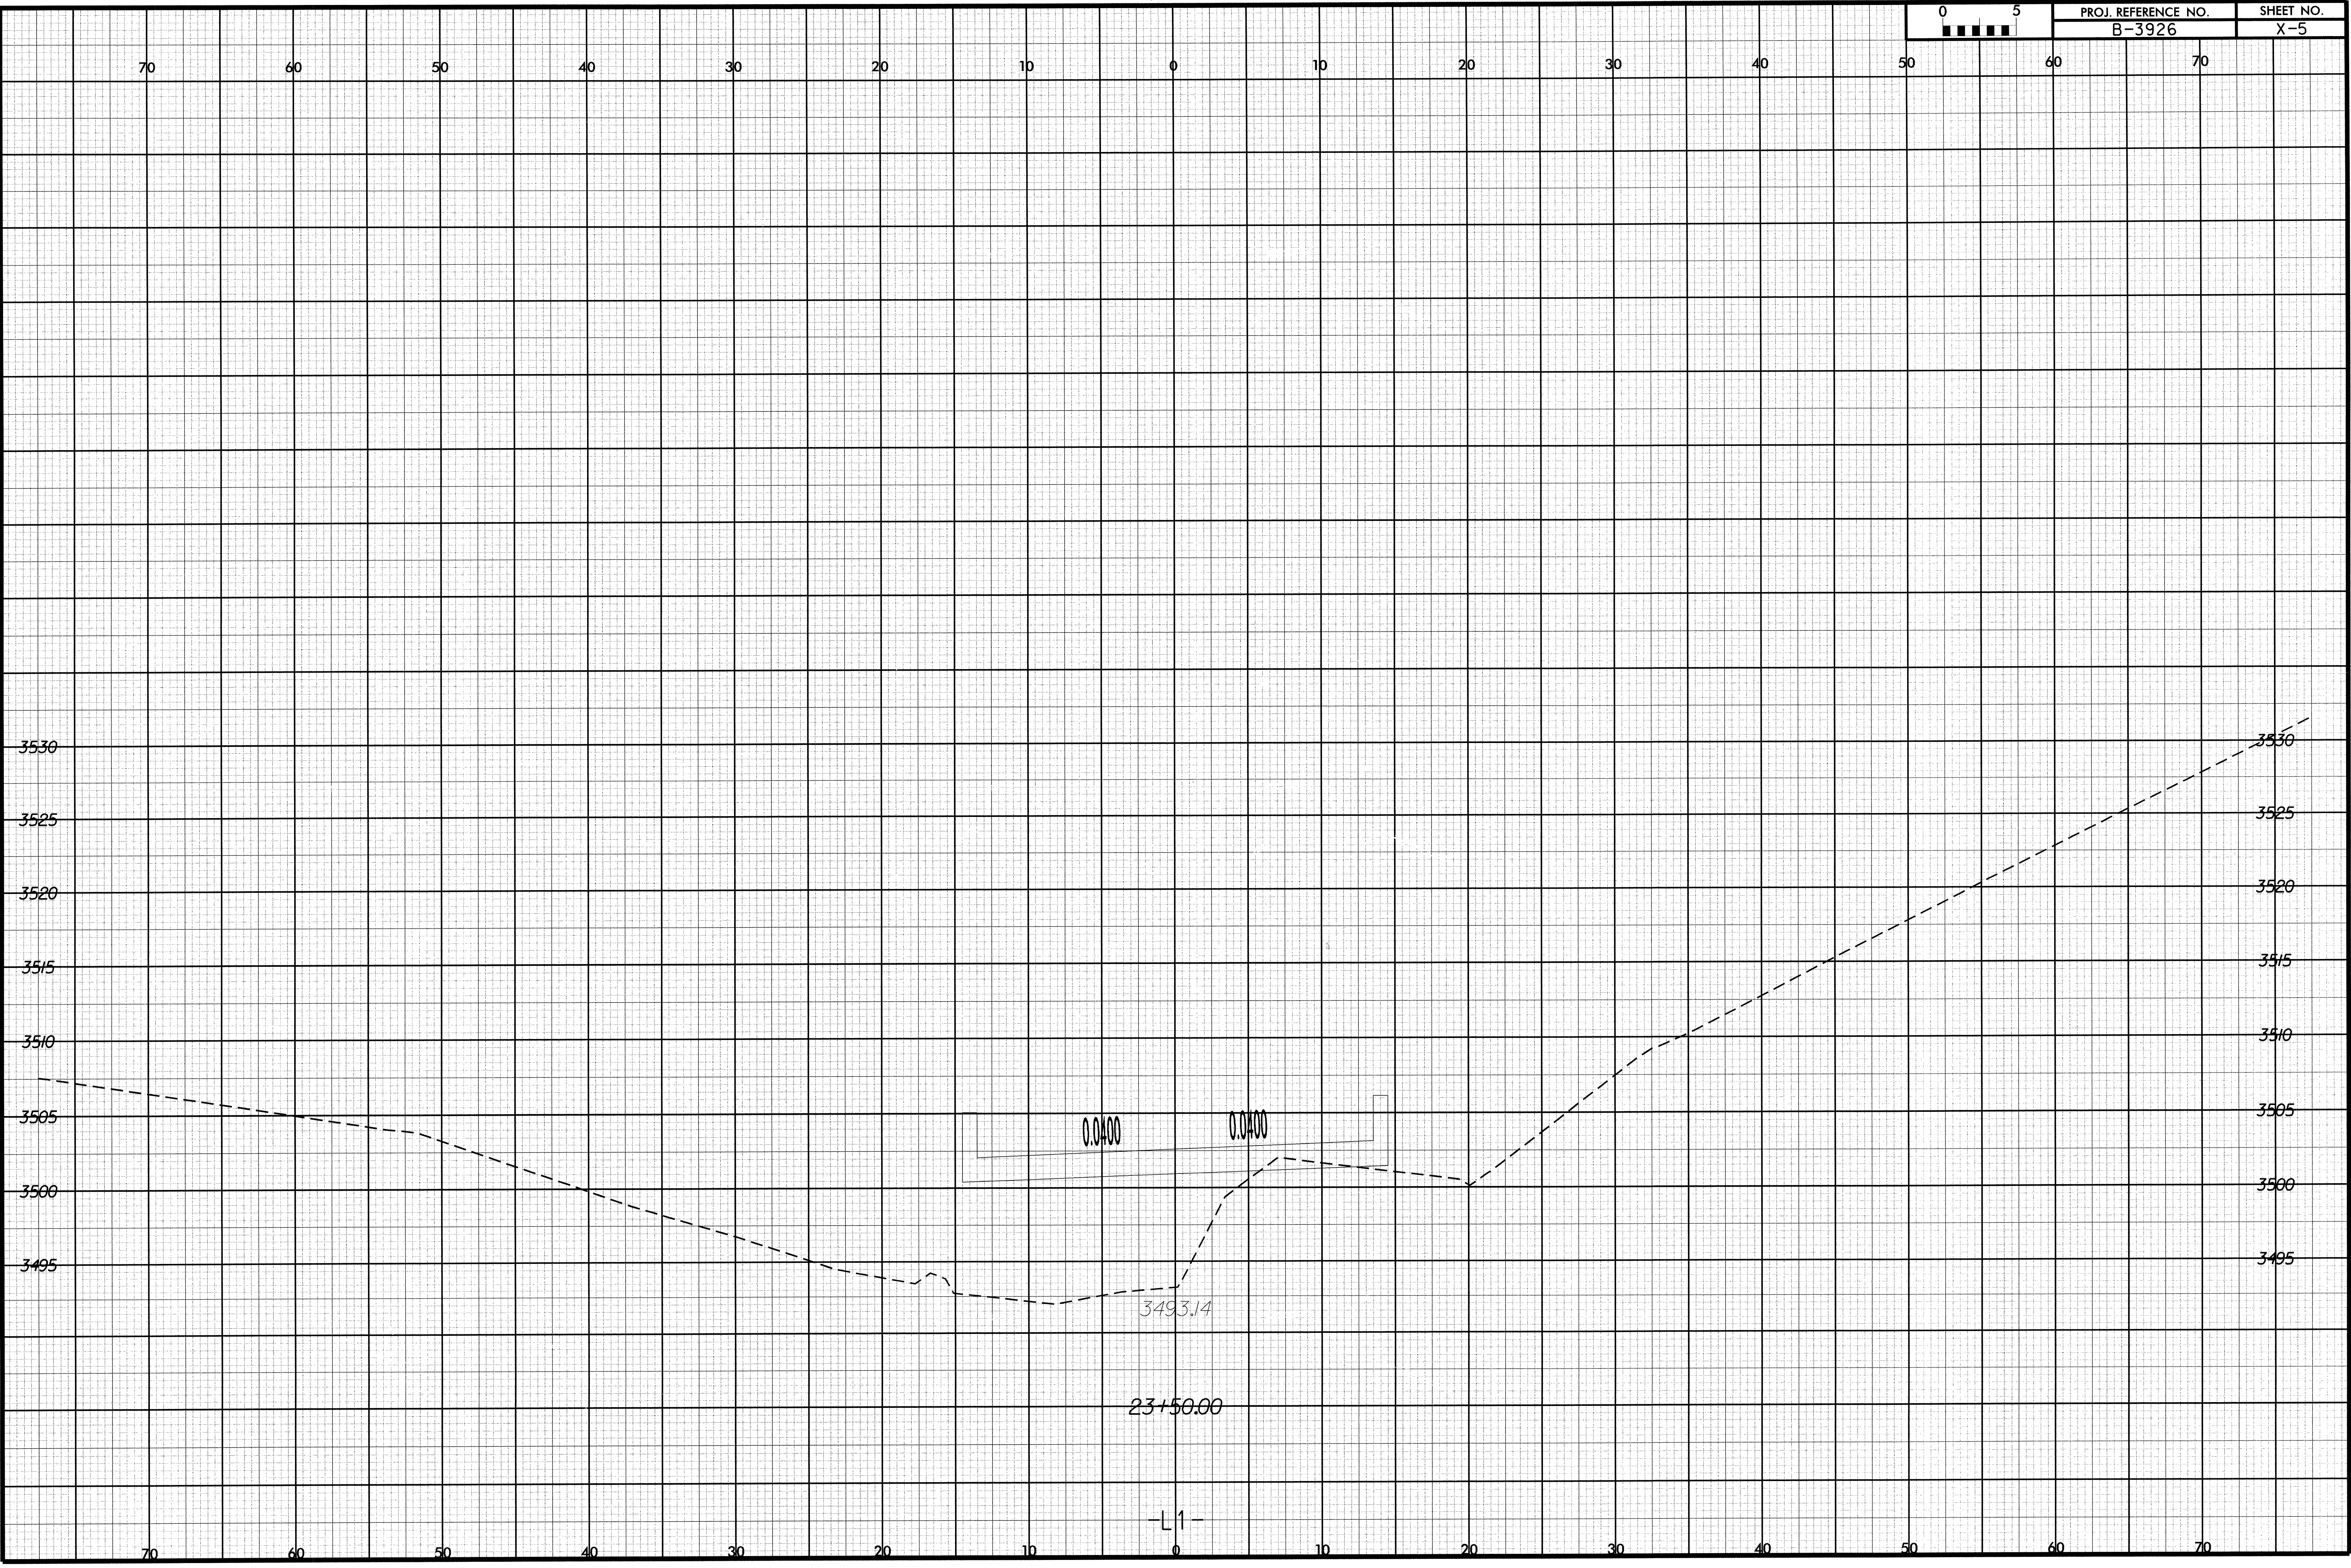

I:\04\04_08\7:52
r:\arood\waj\asc\b3926_r\dj_xp1.11.dgn
bnc\mms