



8/23/99

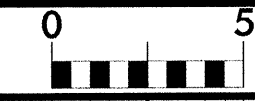

PROJ. REFERENCE NO.
B-3926

SHEET NO.
X-4

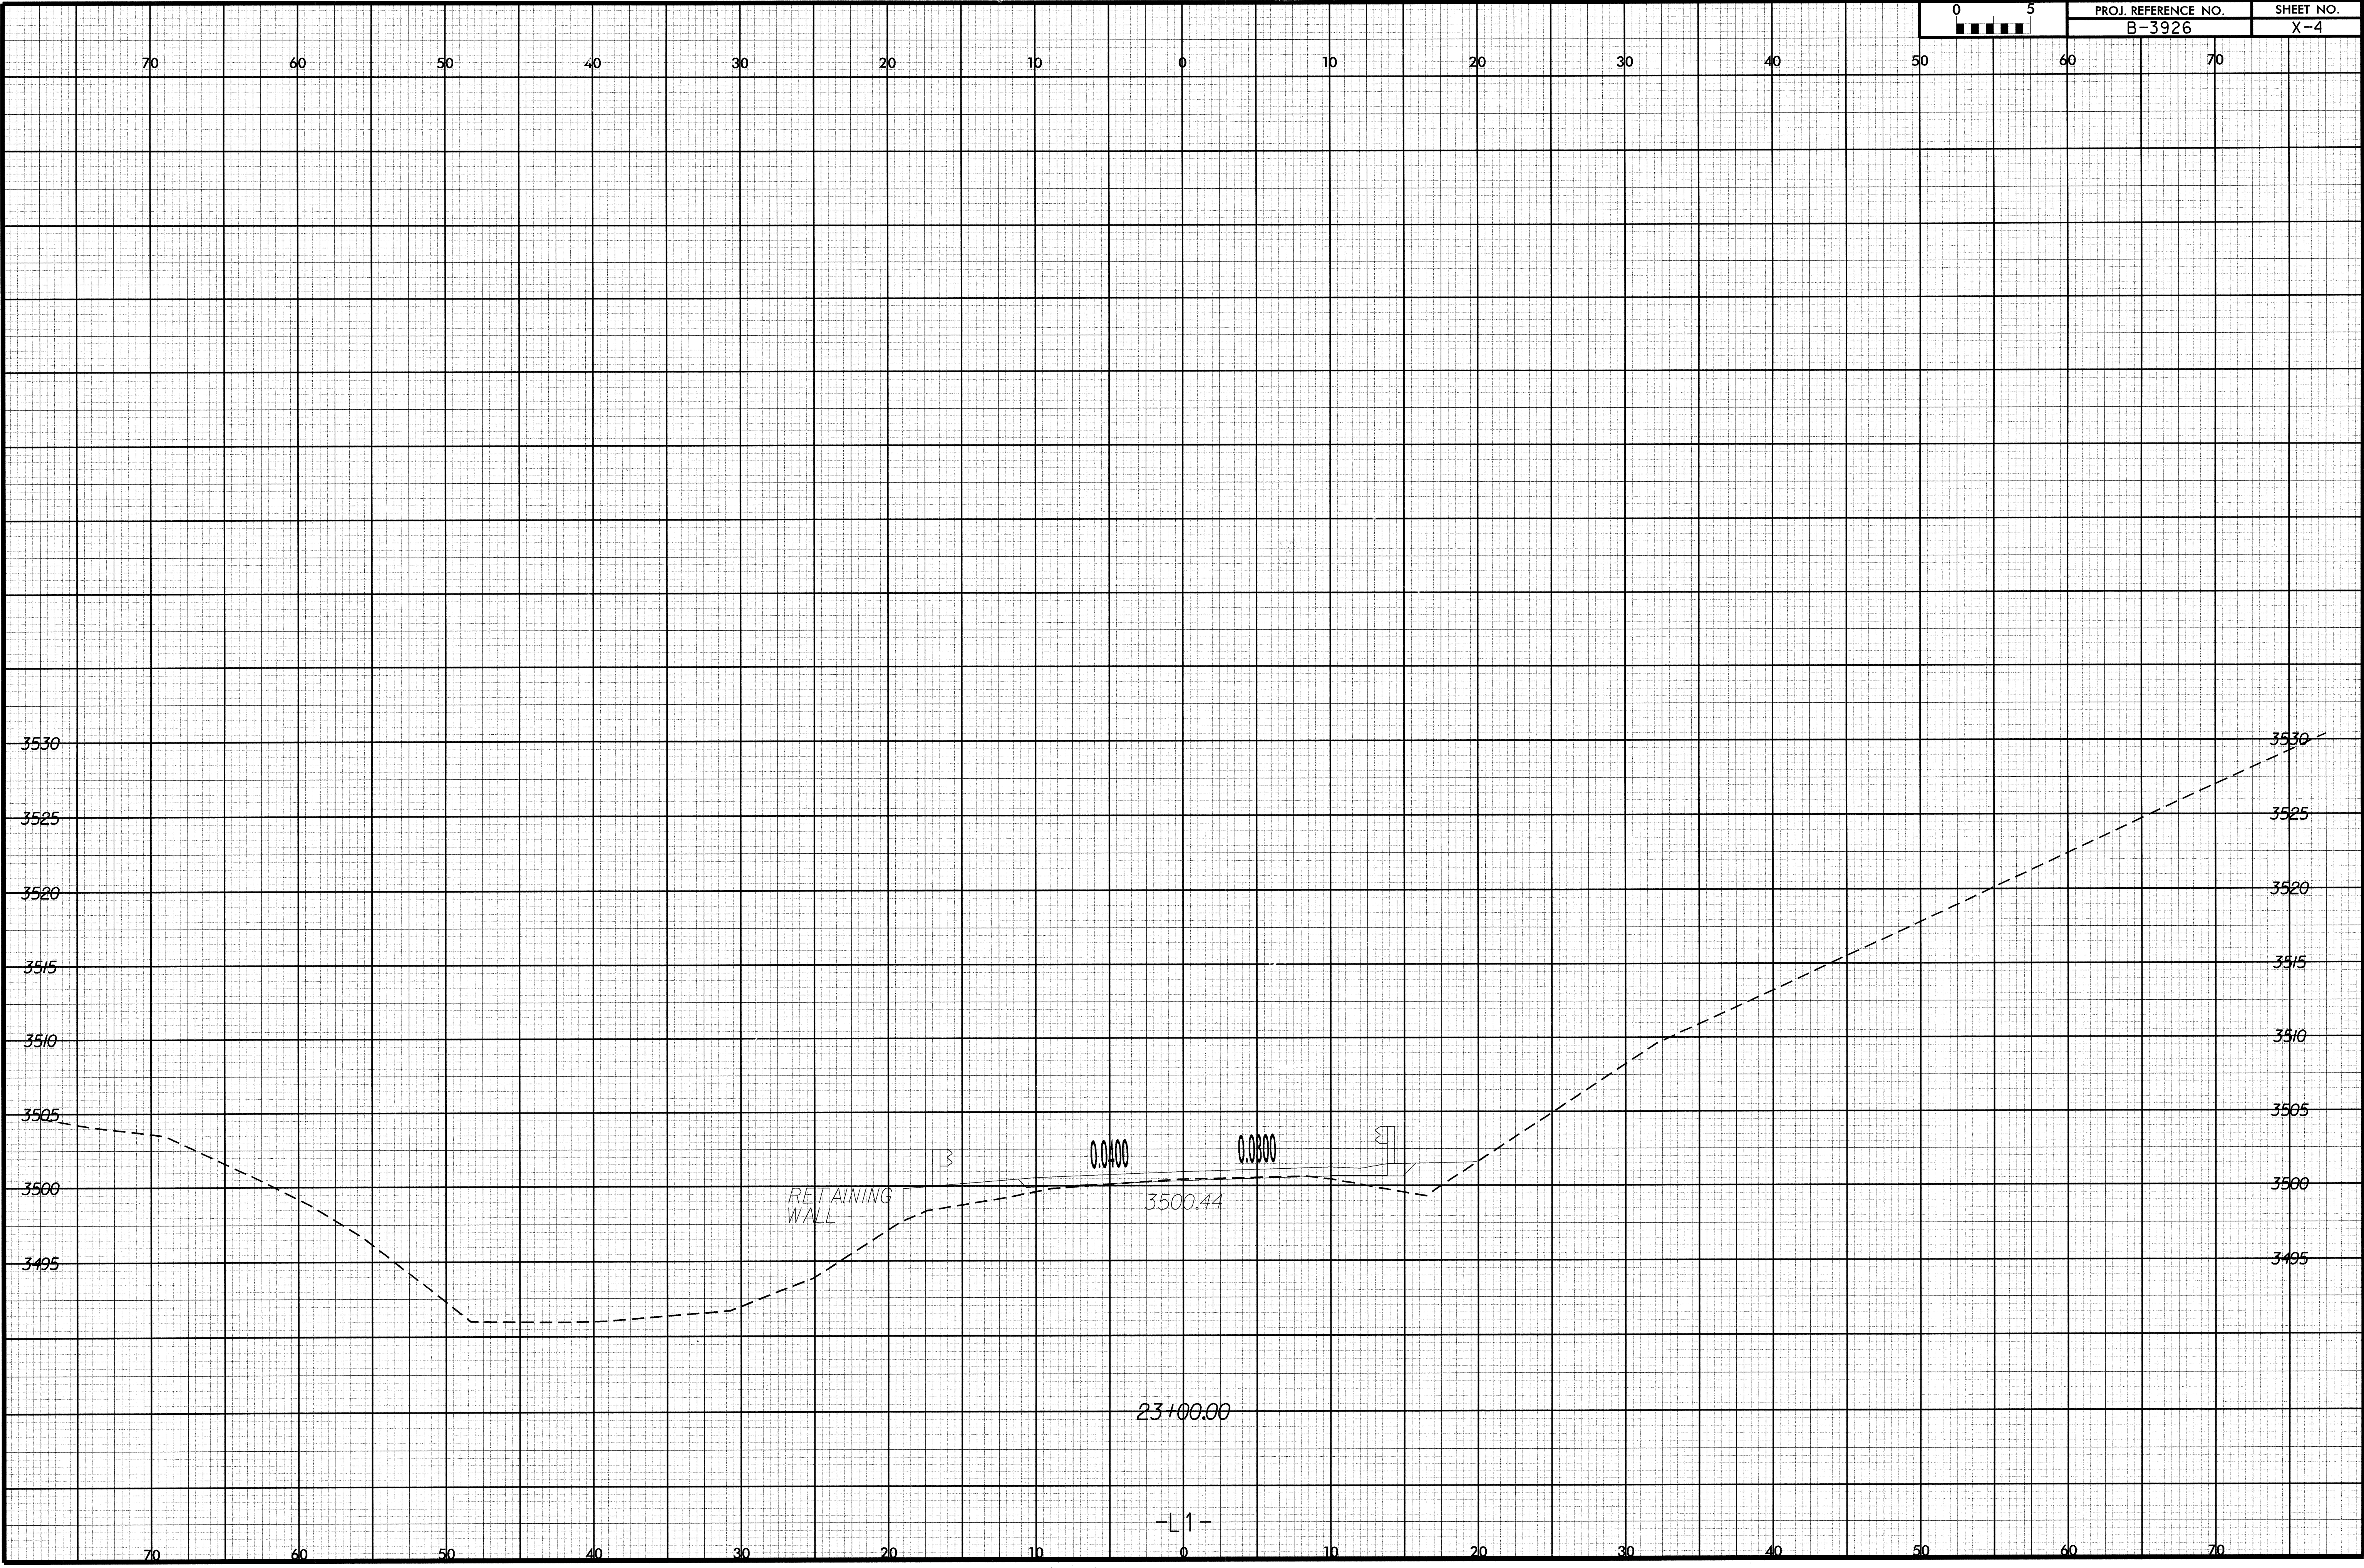

I:\04\04_08\1751
 F:\Roadway\ysec\B3926_rdy_xpl_11.dgn
 bms:mms