



8/23/99

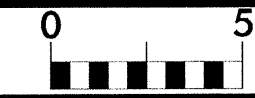

PROJ. REFERENCE NO.
B-3926

SHEET NO.
X-3

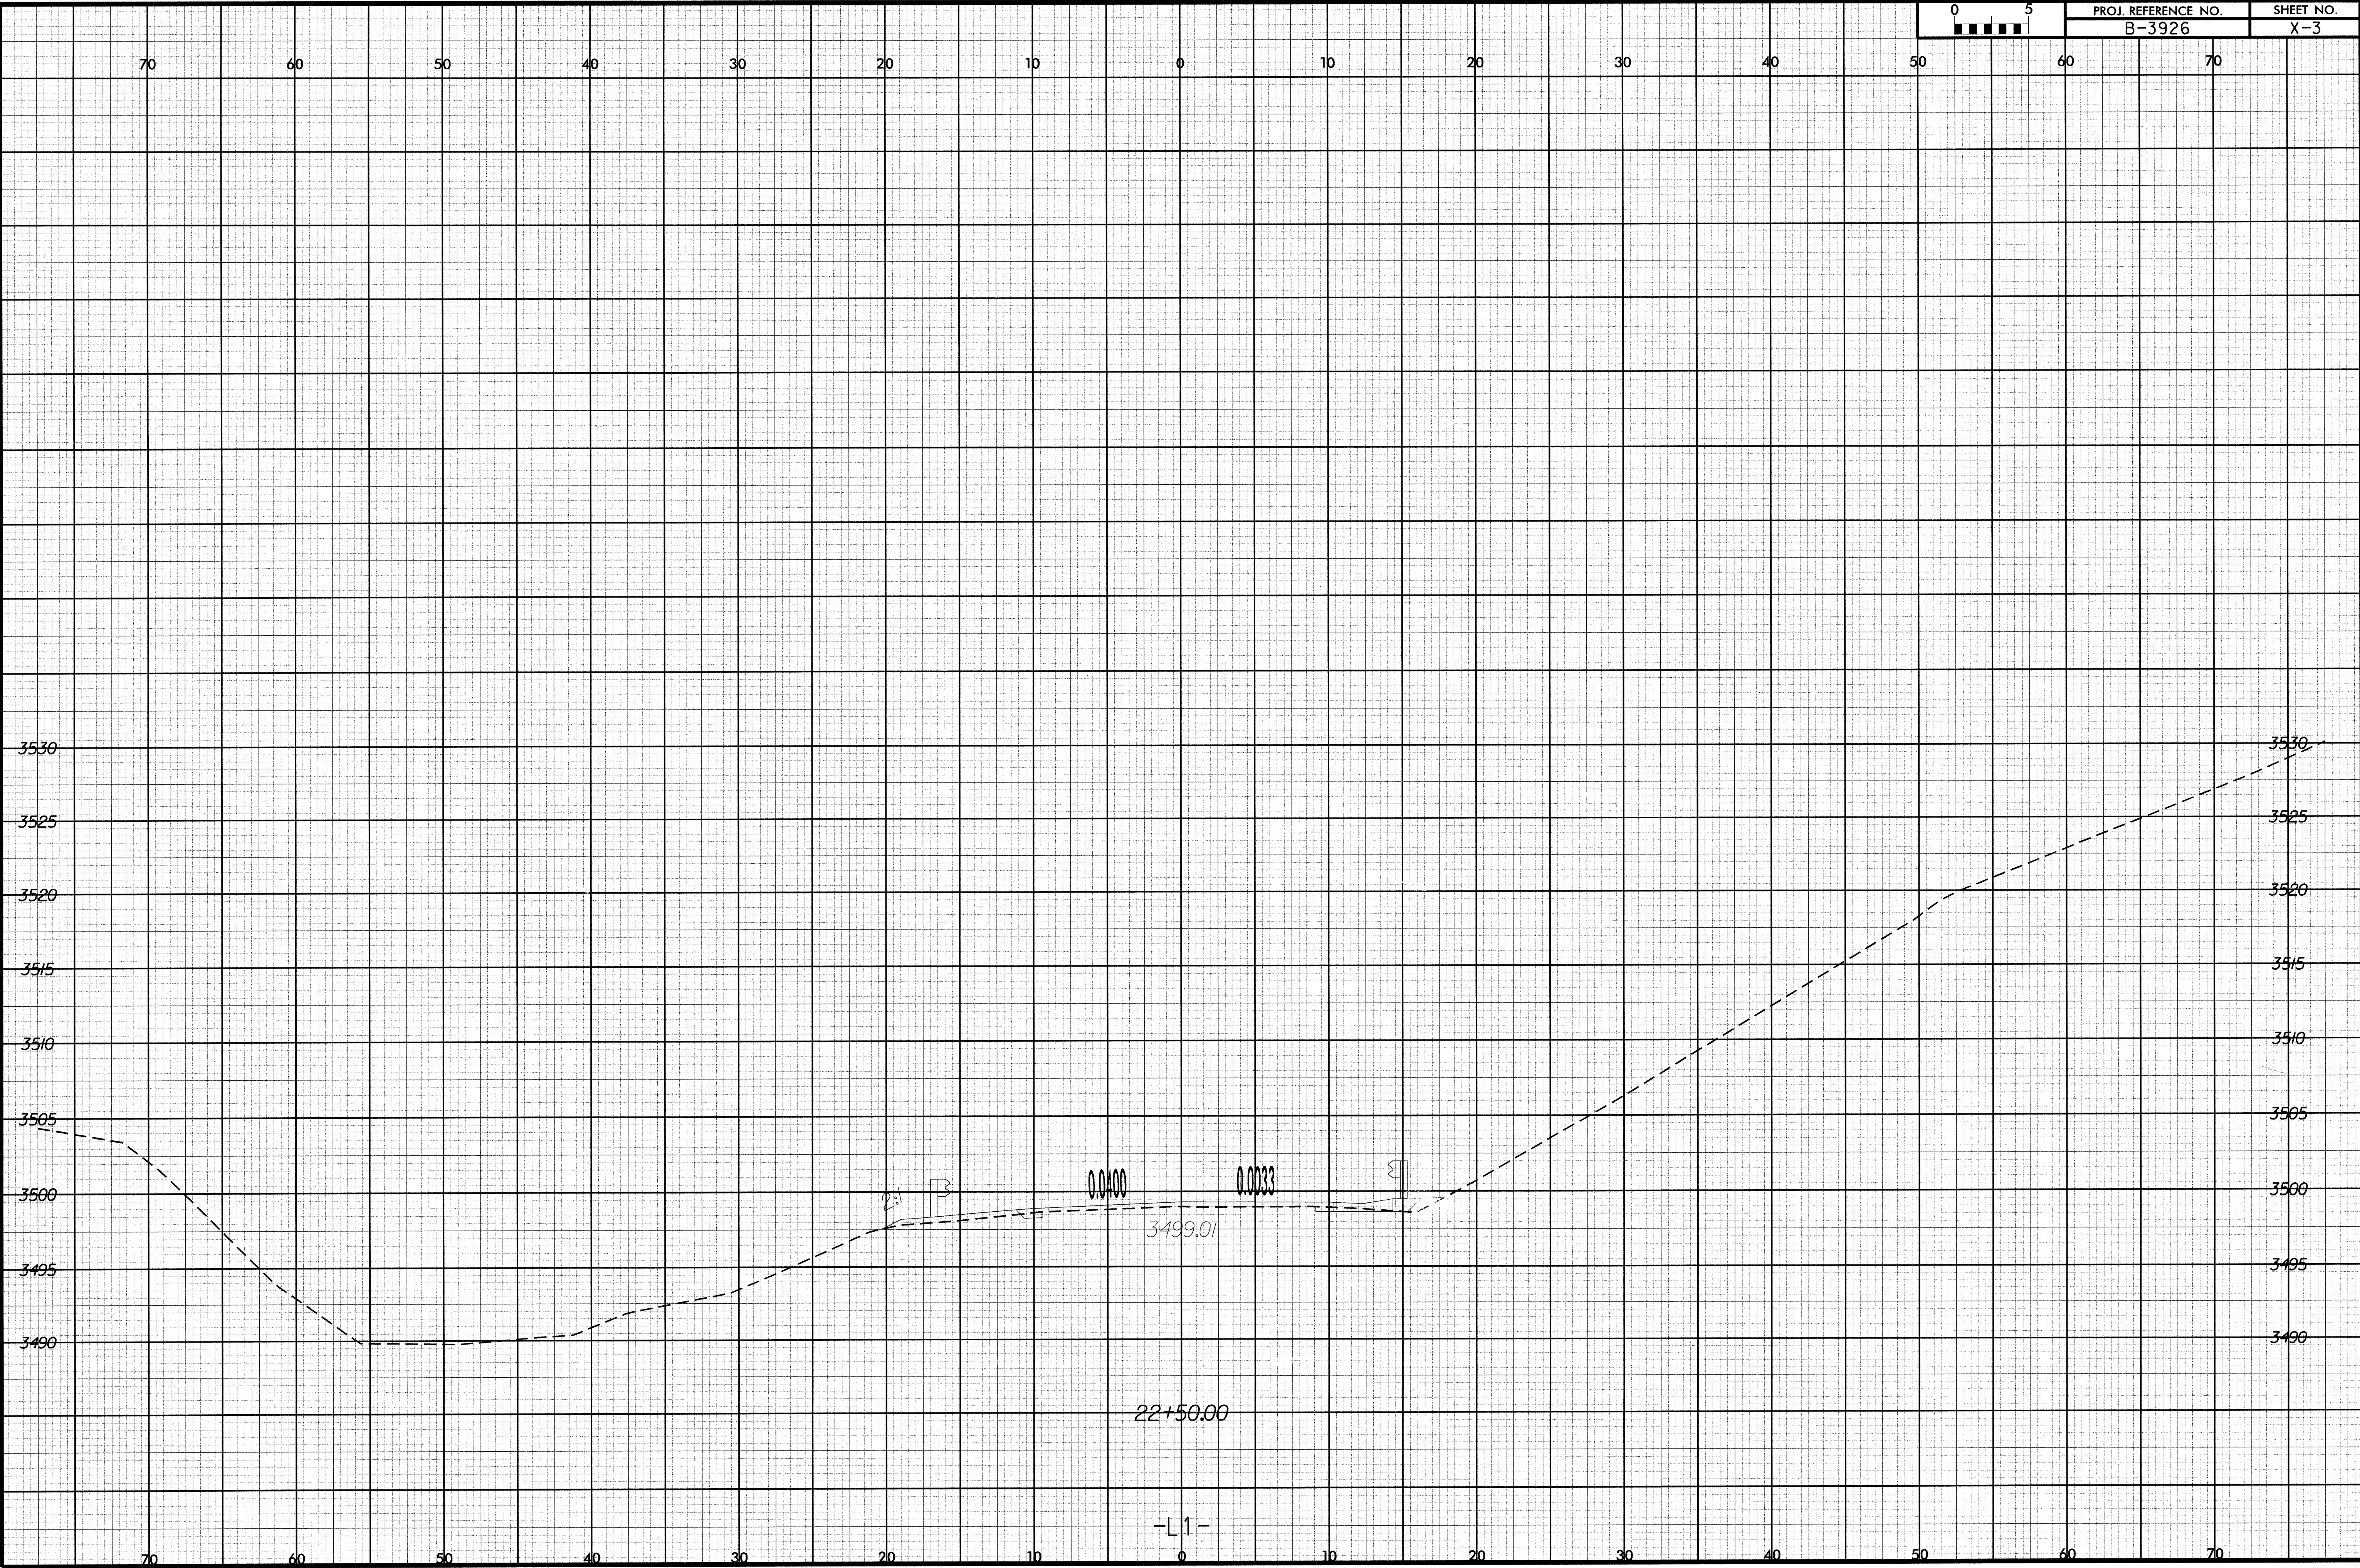

I:\04\04_08\17451
r:\r\redkey\ssc\163926_rdu_xpl\11.dgn
cmcrimms