


SECTION THROUGH B2

PROJECT 33356.1.1
 COUNTY WATAUGA
 SHEET 8 OF 17

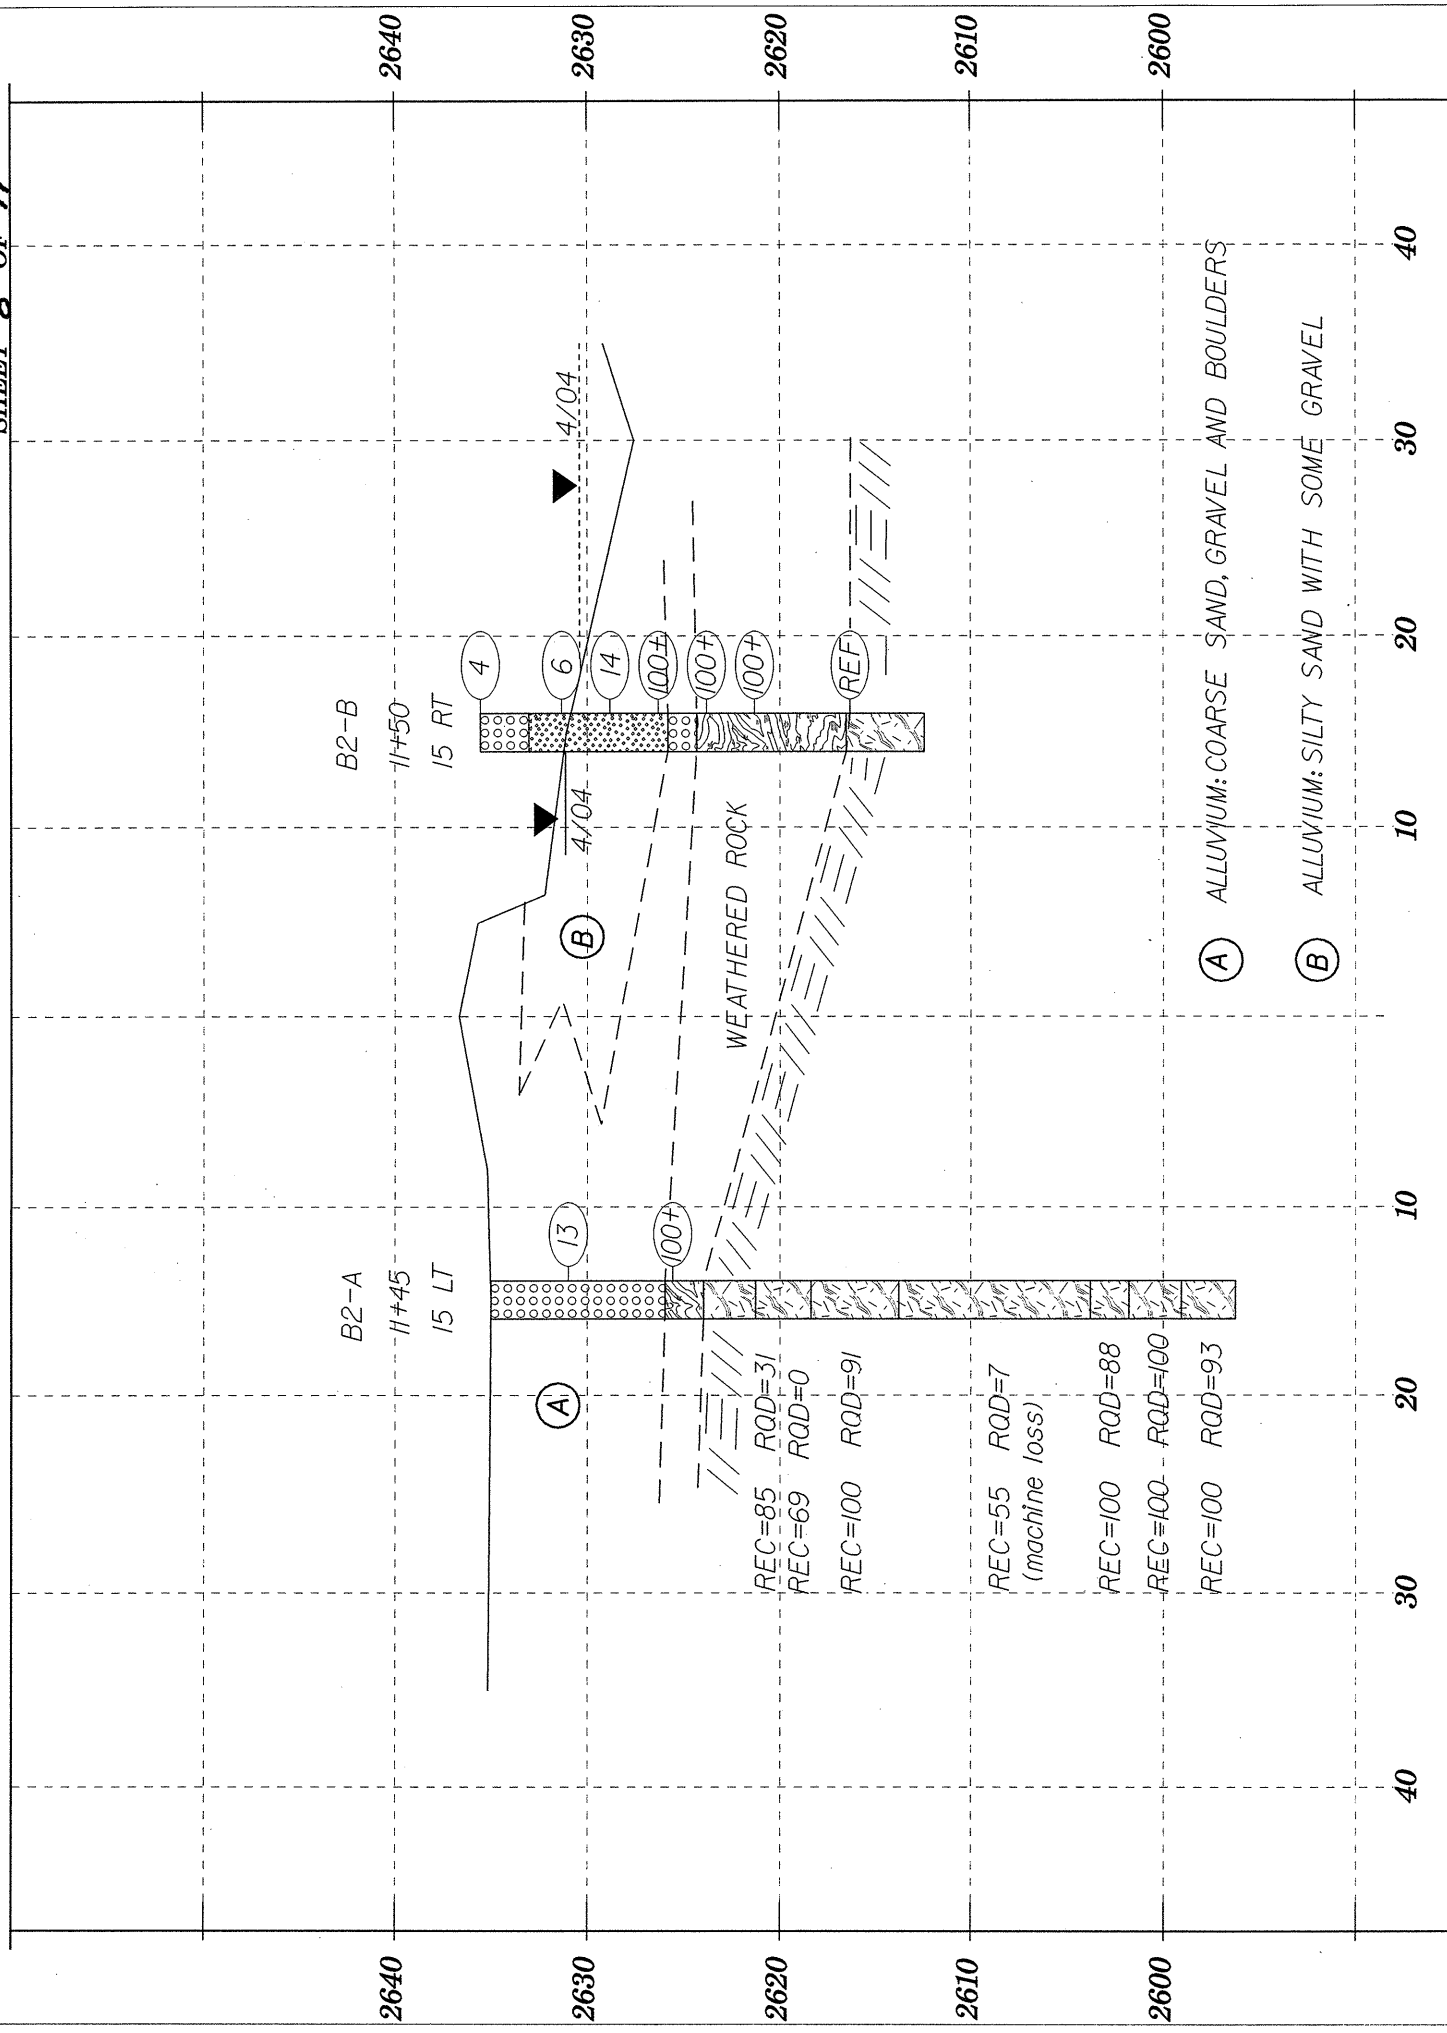

SECTION THROUGH EB2

PROJECT 33356.1.1
 COUNTY WATAUGA

