


SECTION THROUGH EB1

PROJECT 33356.1.1
 COUNTY WATAUGA
 SHEET 7 OF 17

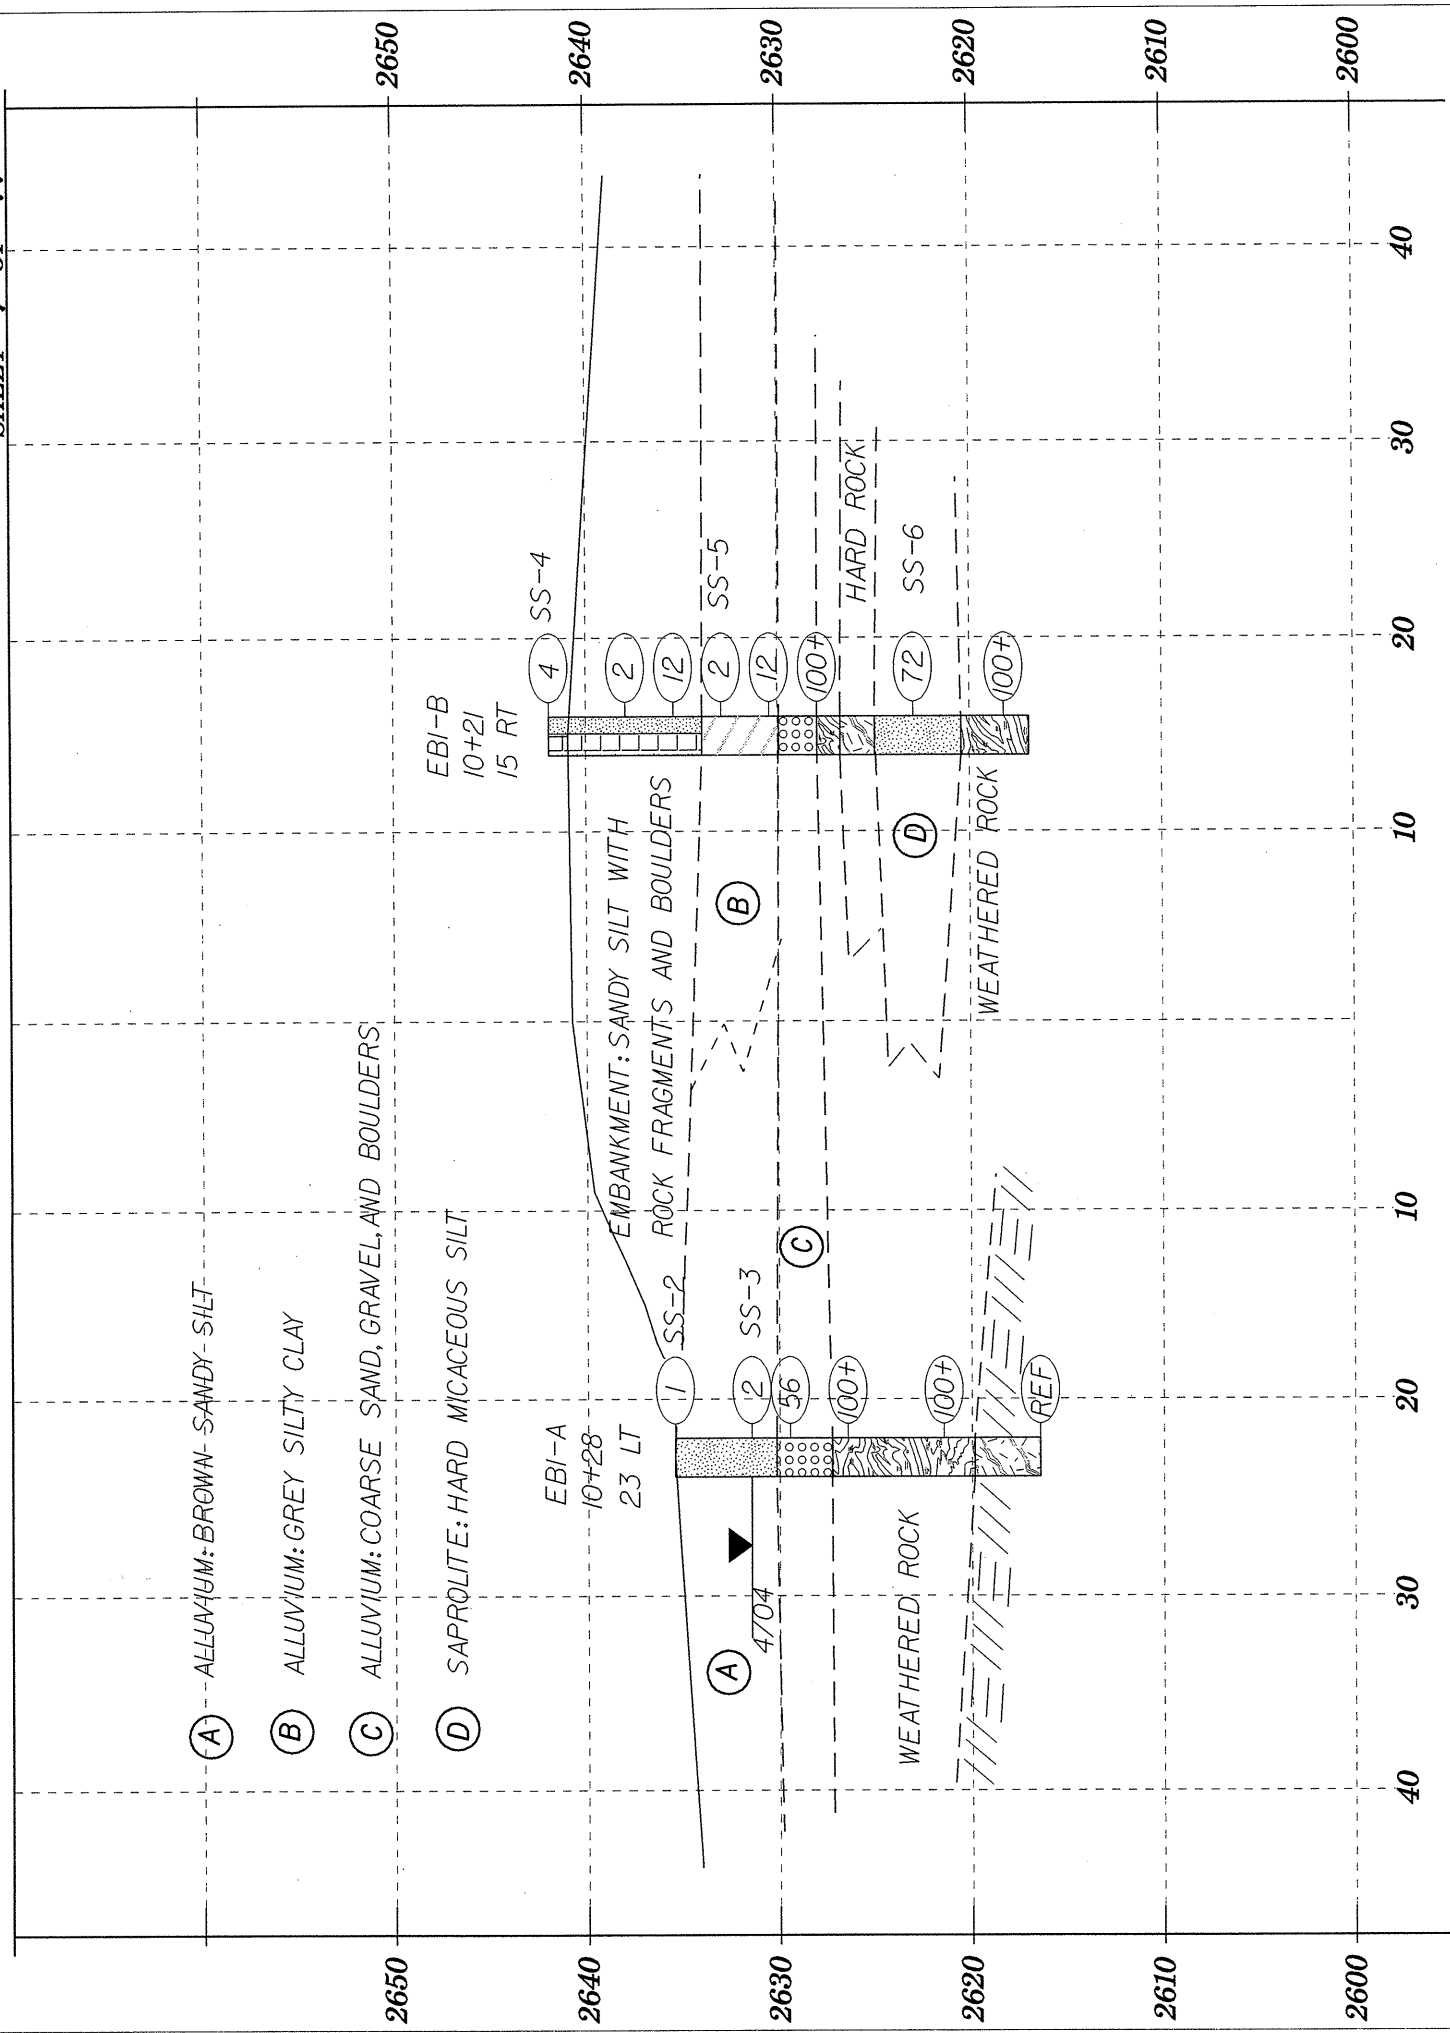

SECTION THROUGH B1

PROJECT 33356.1.1
 COUNTY WATAUGA

